
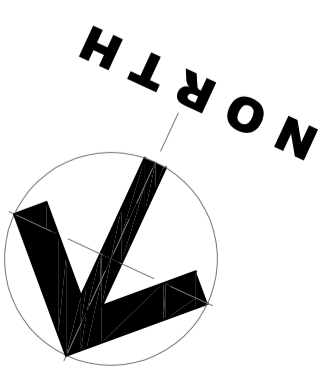


Indicative site boundary

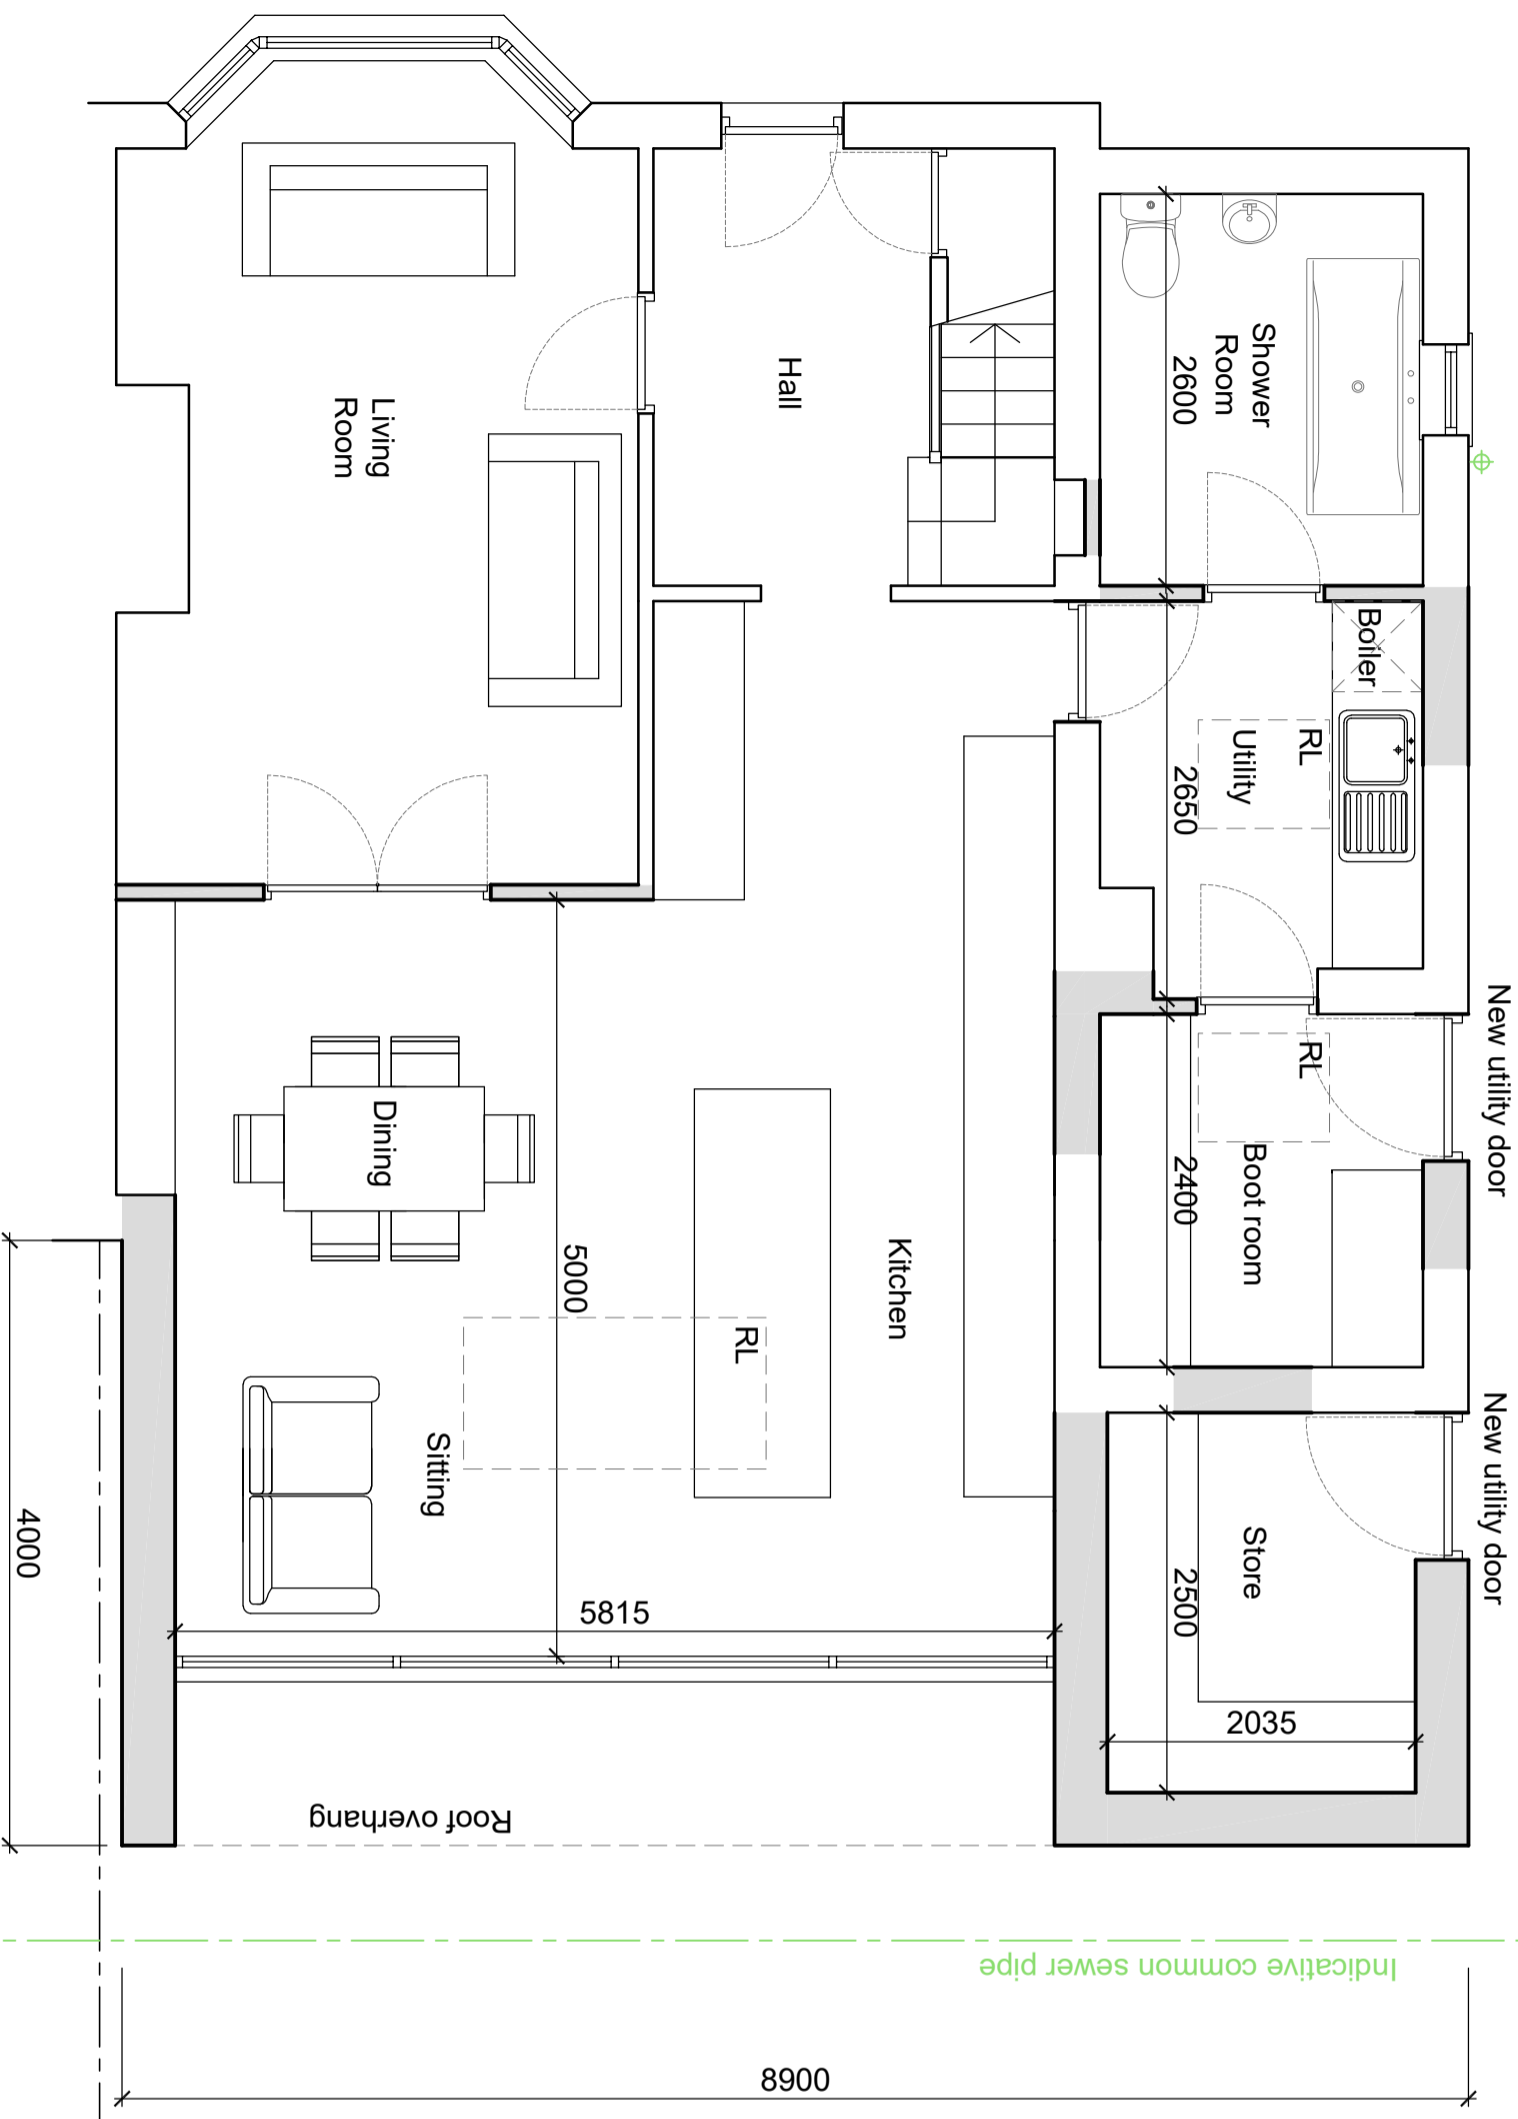

Indicative site boundary

©二零二一年 QW+Q Architects Ltd. This Drawing is to be used in conjunction with all other project associated drawings and information. Do not scale drawings. Report all errors, omissions and discrepancies to drawing officer prior to construction or installation. This drawing is copyright of the property of QW+Q Architects Ltd.

<p>Robinson Barn Worston Clitheroe Lancs BB71QA</p>	<p>Client MR & MRS WHITTAKER</p>	<p>Scale 1:50</p>	<p>Sheet Size A3</p>	<p>Job Number 25-071</p>	<p>Drawn By AW</p>	<p>Checked AW</p>
	<p>Project 12 KINGSMILL AVE WHALLEY</p>	<p>Drawing Title PROPOSED GROUND FLOOR PLAN</p>	<p>Drawing Status PLANNING</p>	<p>Drawing Number PL06</p>	<p>Revision B</p>	<p>First Issue -</p>

QW+Q architects
Private Residential | Housing | Commercial | Conservation | Domestic
Tel: 01200 441769
Email: info@qw-architects.com | Web: www.qw-architects.com