

Marathon House
The Sidings Business Park
Whalley, BB7 9SE

01254 823 885

www.peterhitchenarchitects.co.uk

NOTES:
For Planning Application purposes
only.

No.	Description	Date

CLIENT:
Wajid Mahmood

PROJECT:
41-43 Wellgate, Clitheroe,
BB7 2DP


Change of use for upper floors
to form 4 self-contained flats.

SHEET:
PROPOSED ELEVATIONS


Project number	PHA/891
Date	28/01/2026
Drawn by	LM
Checked by	PH

A1.3


Scale	1 : 50
Sheet size	A1

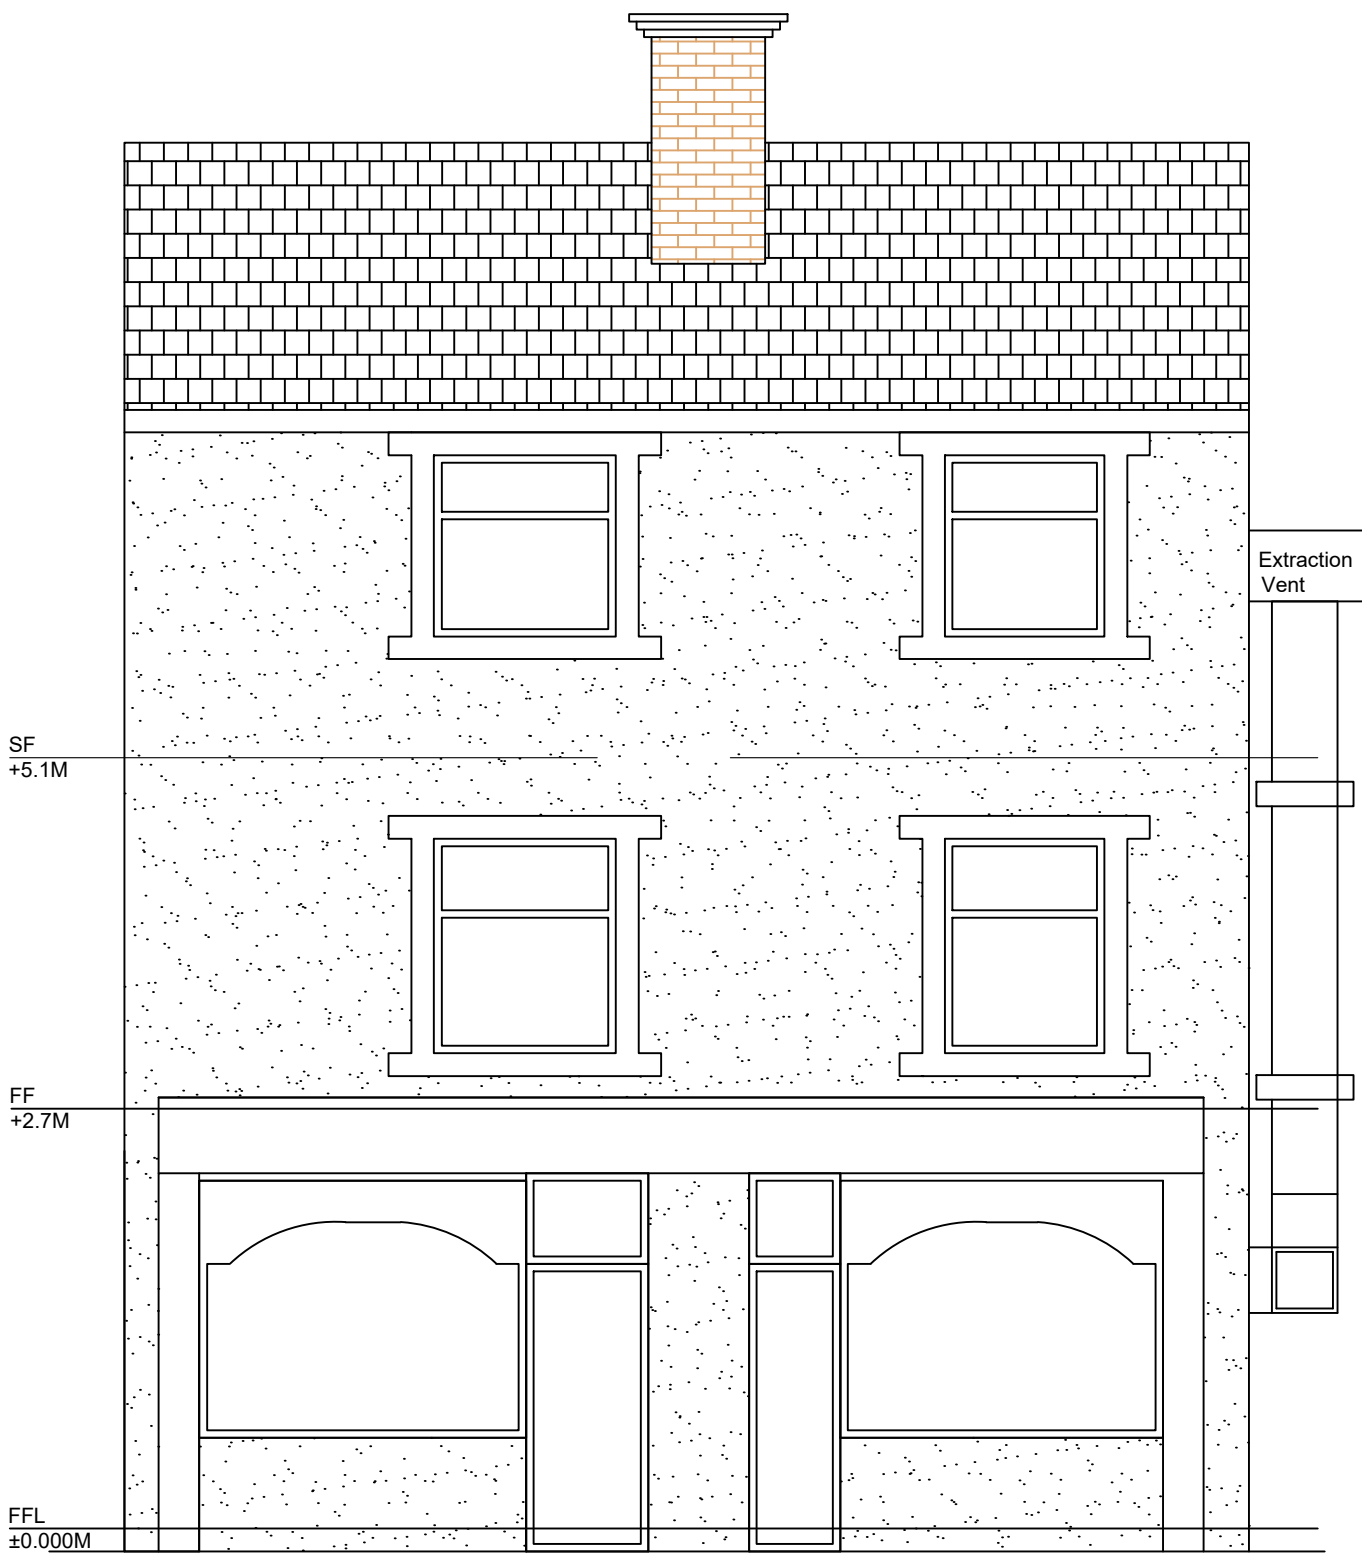


FRONT ELEVATION (No Change proposed)
1:100 @ A3

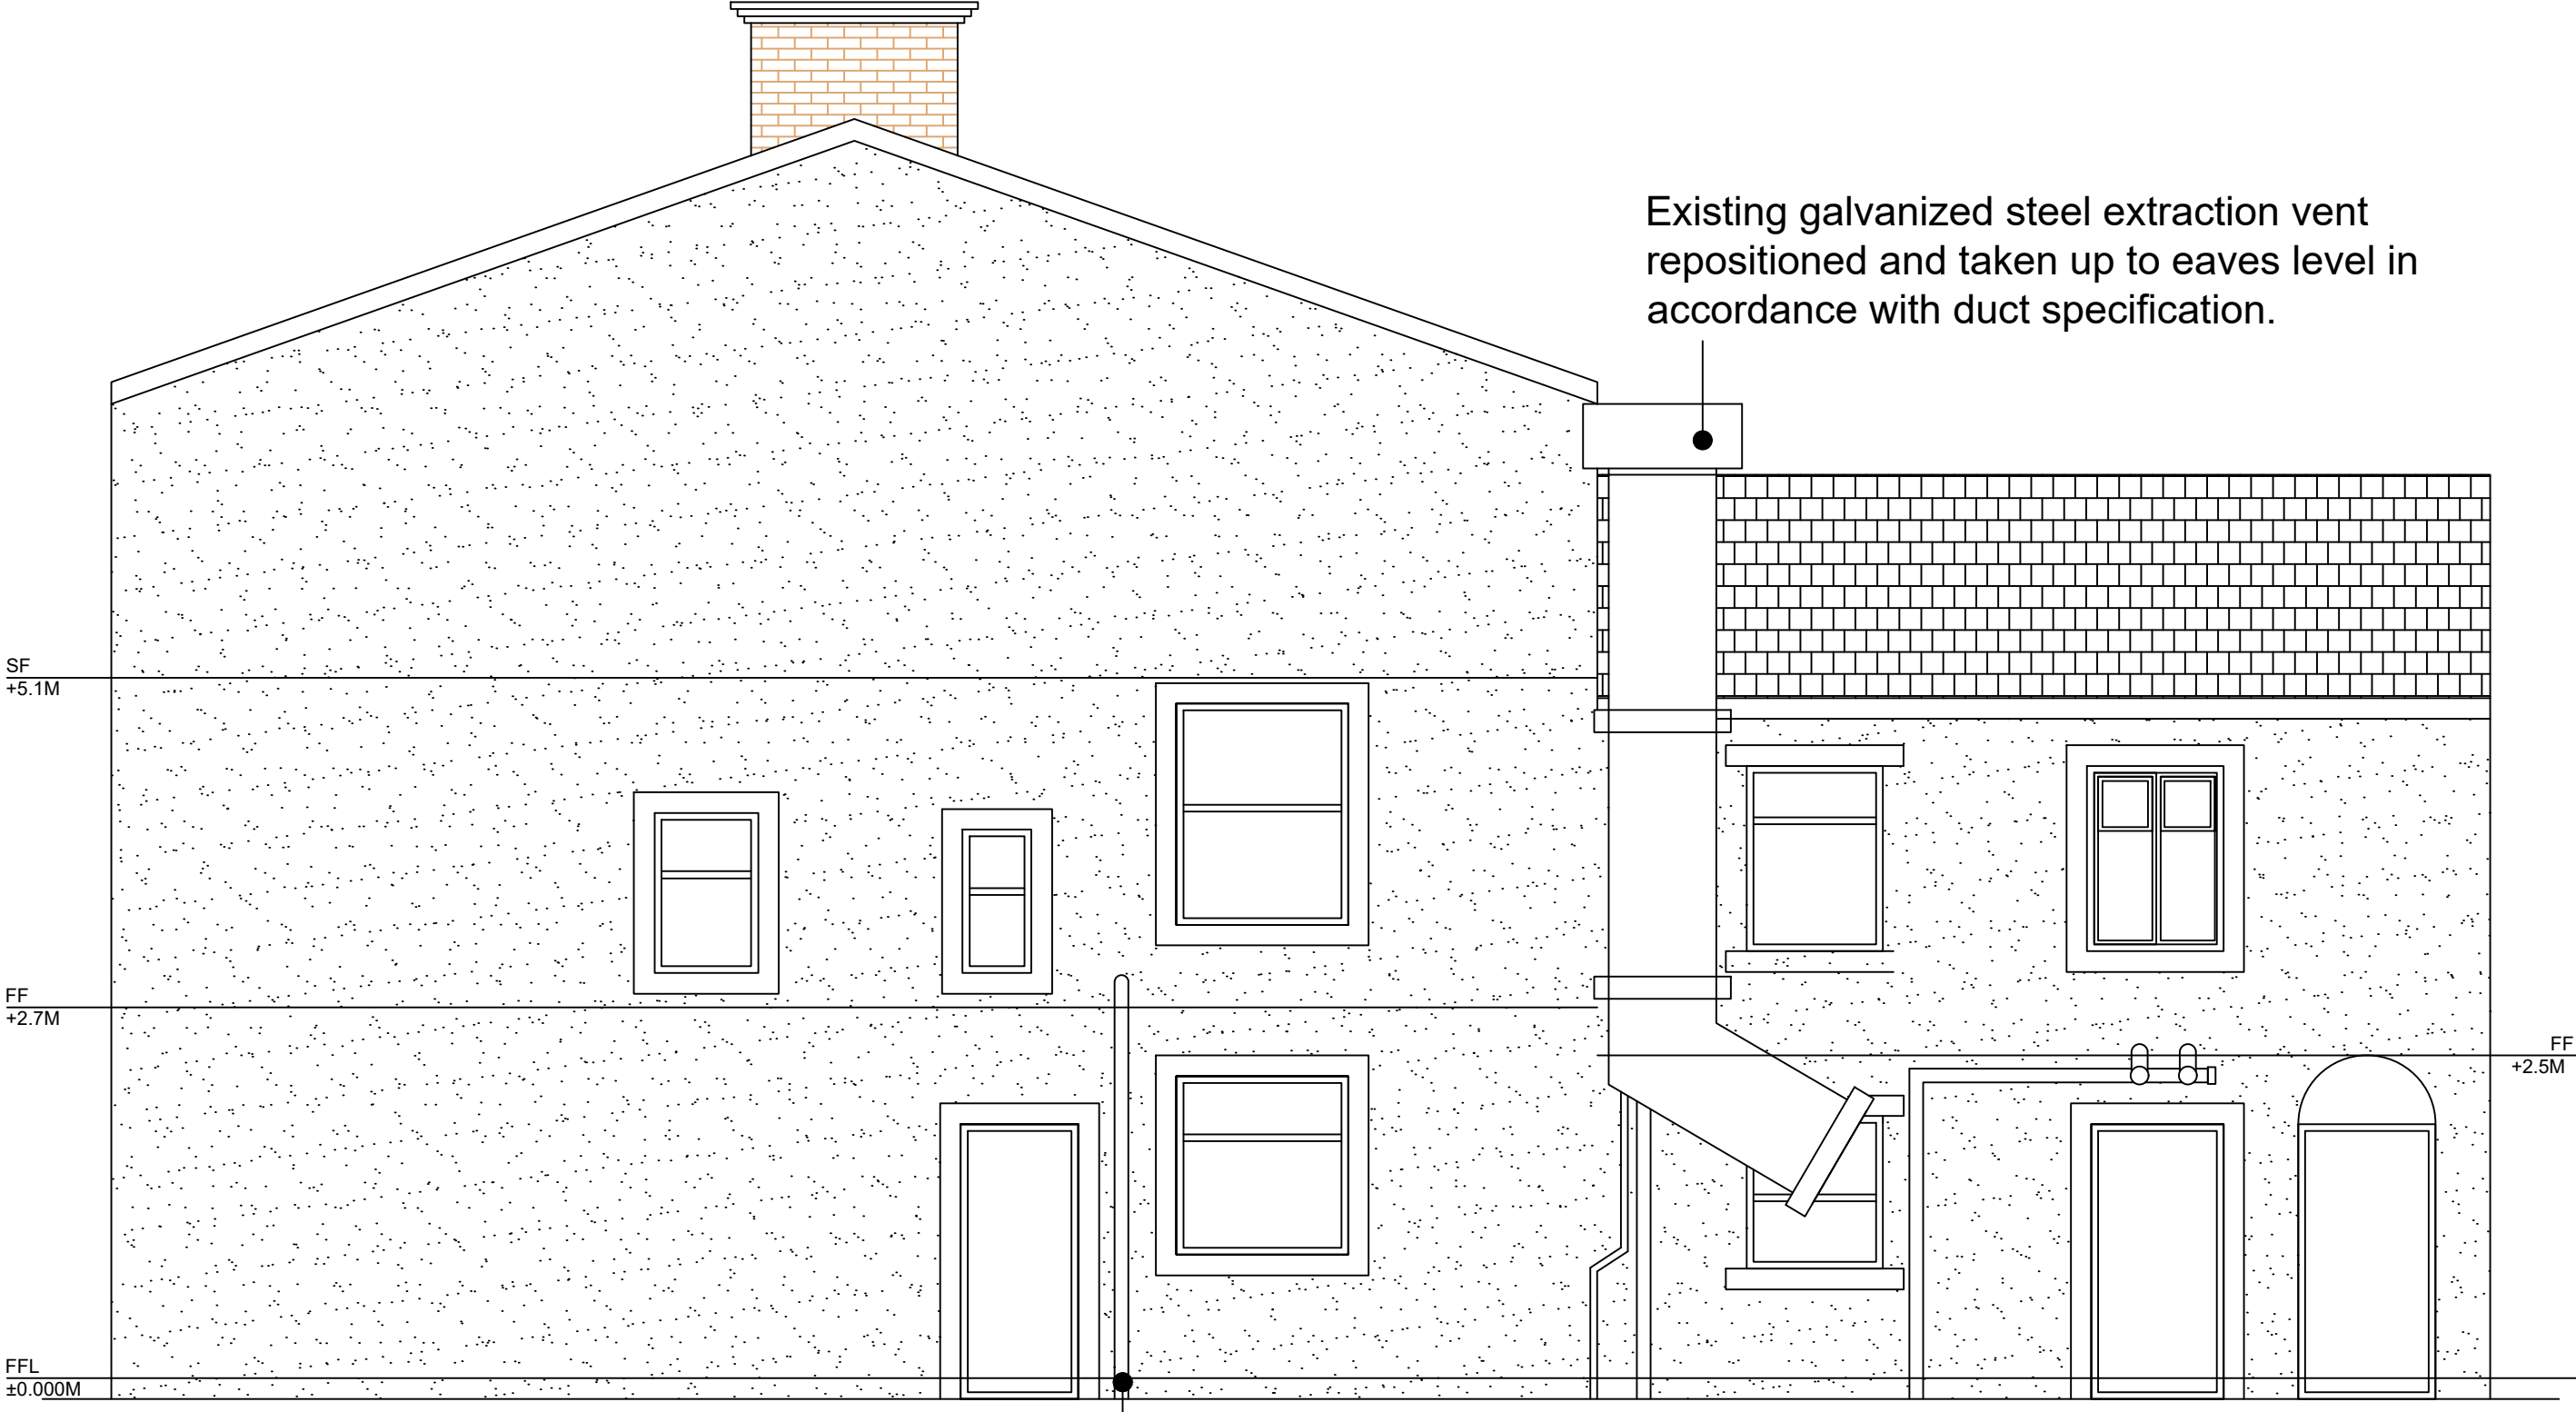

SIDE ELEVATION (No Change proposed)
1:100 @ A3

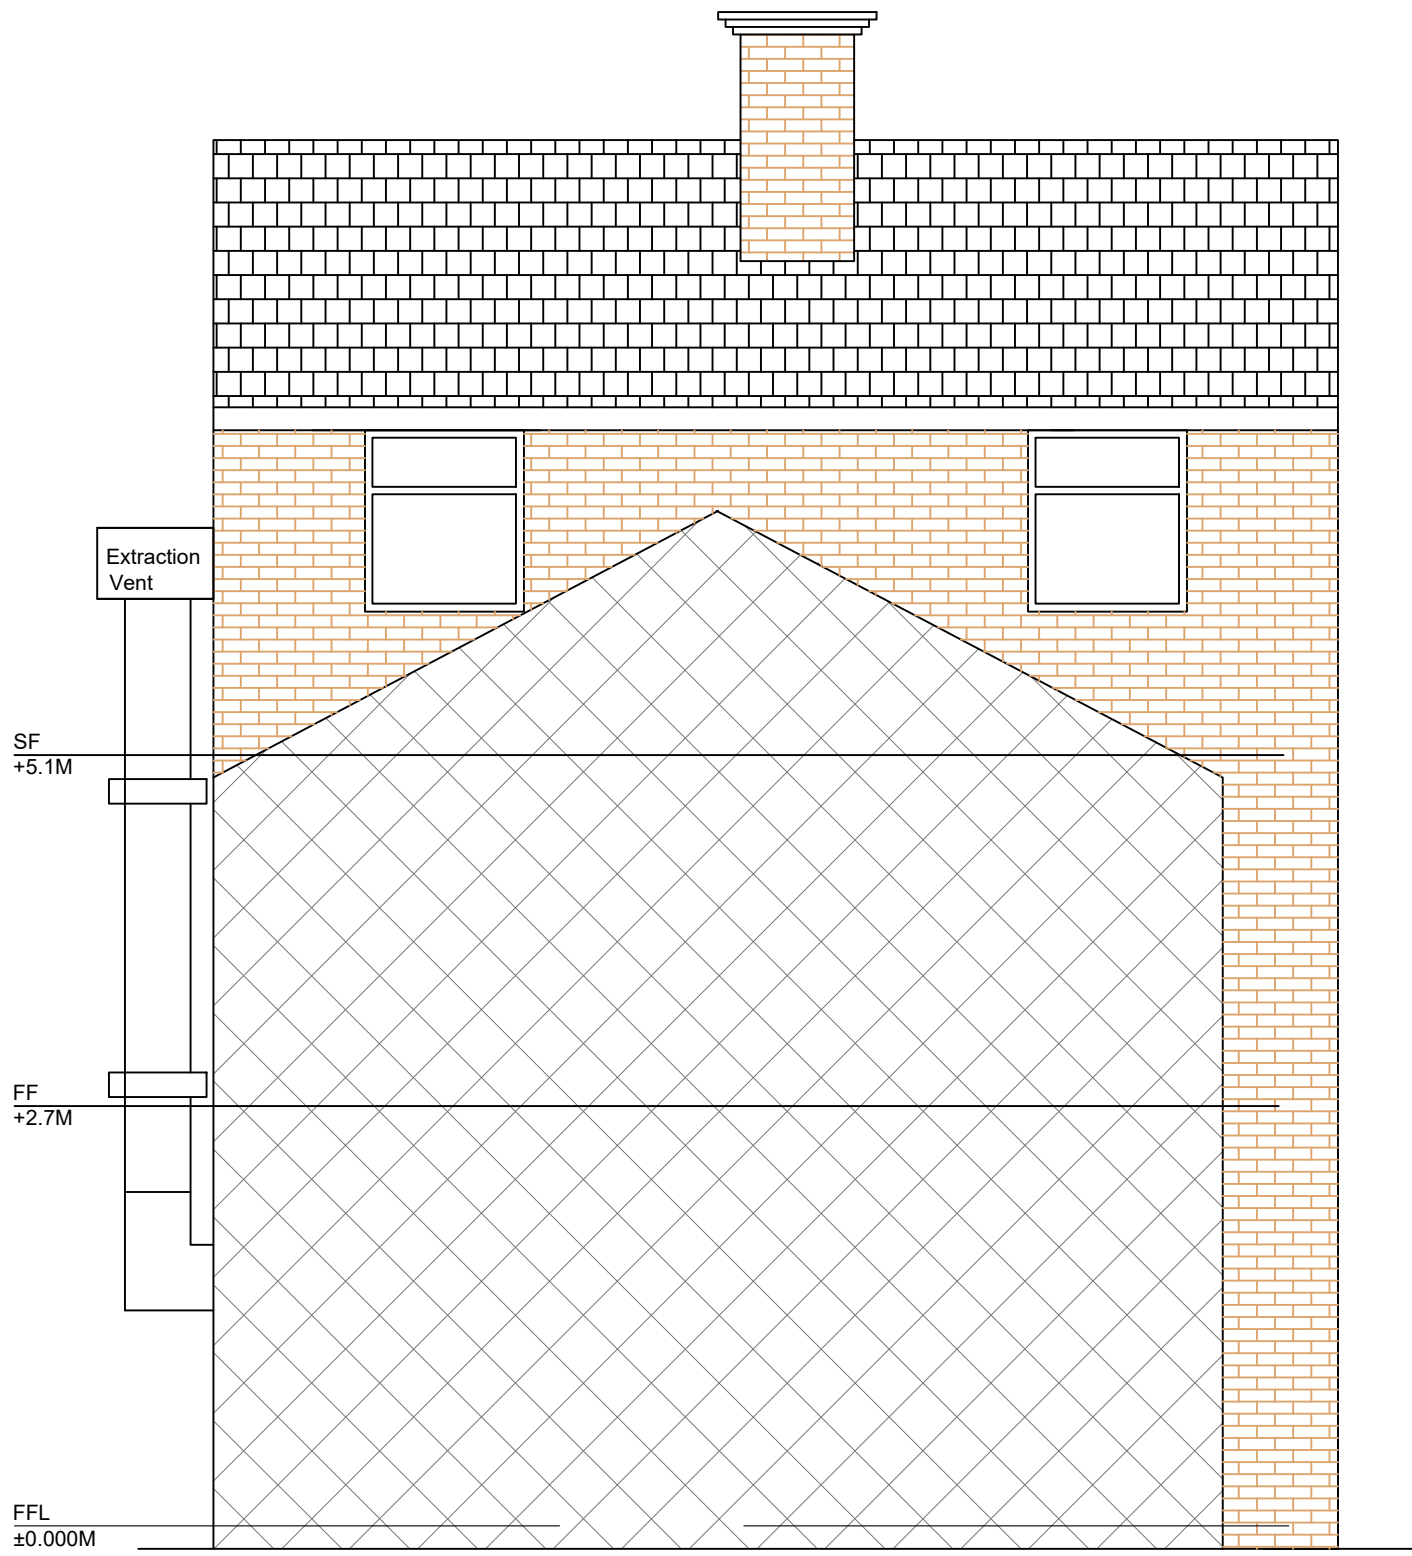

BACK ELEVATION (No Change proposed)
1:100 @ A3

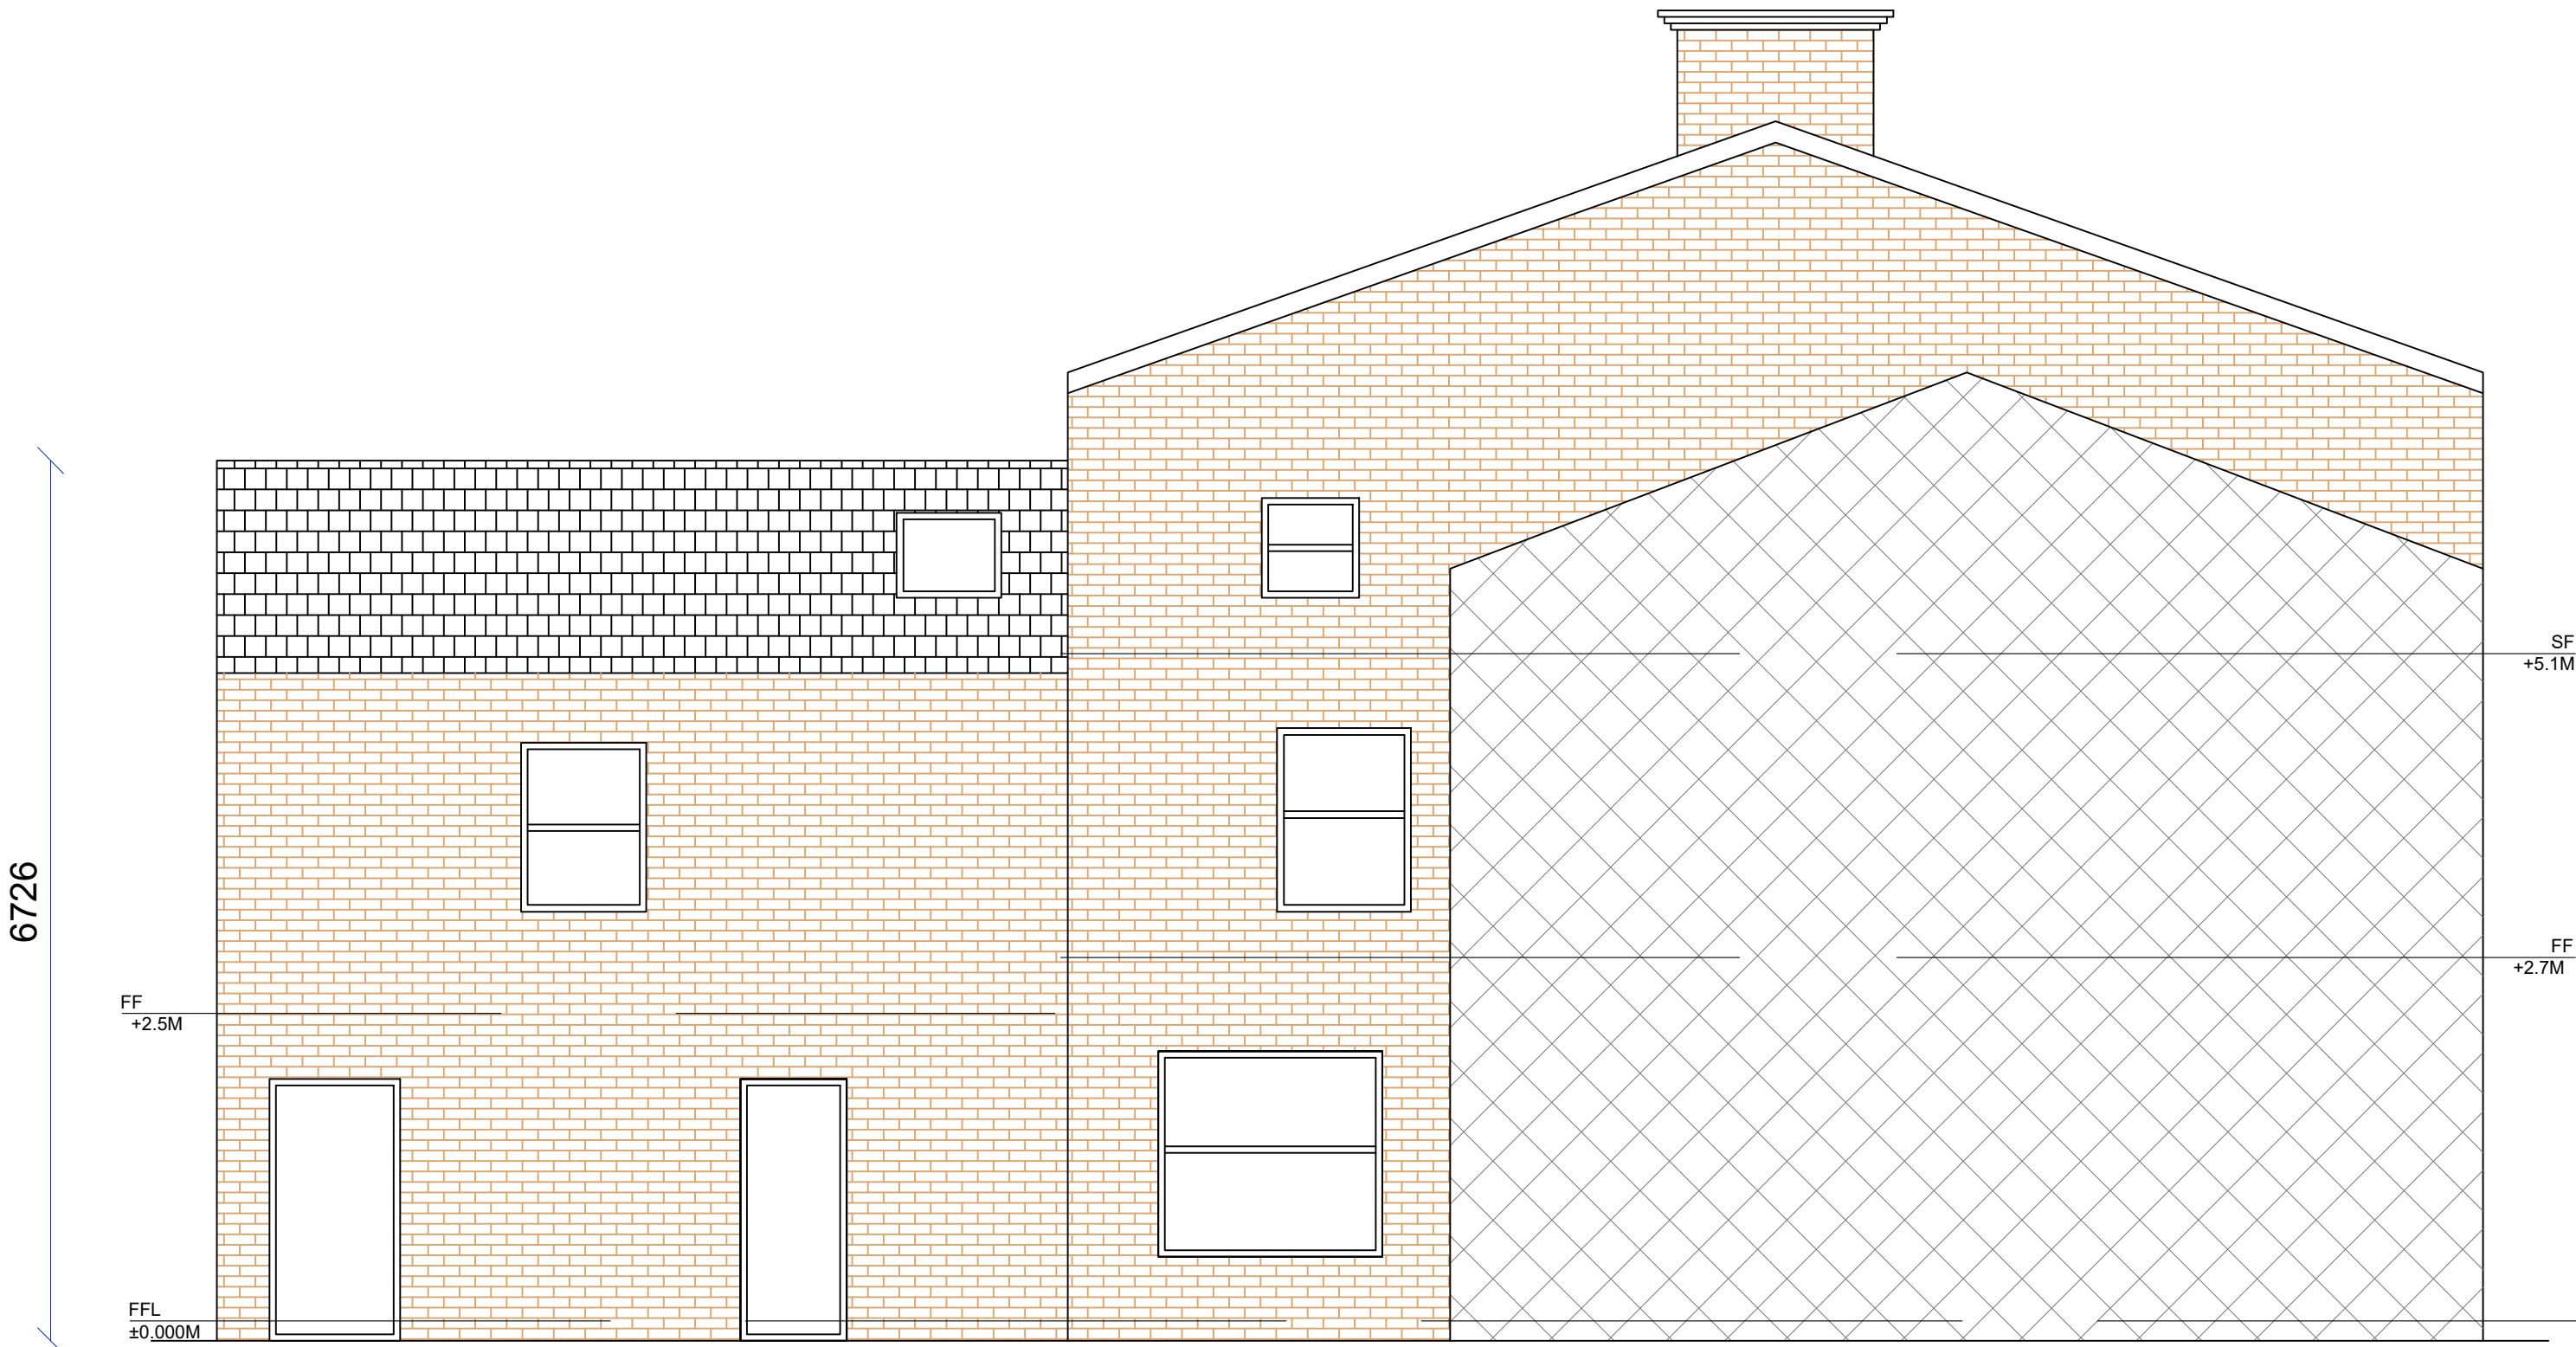

SIDE ELEVATION (No Change proposed)
1:100 @ A3

PROPOSED