



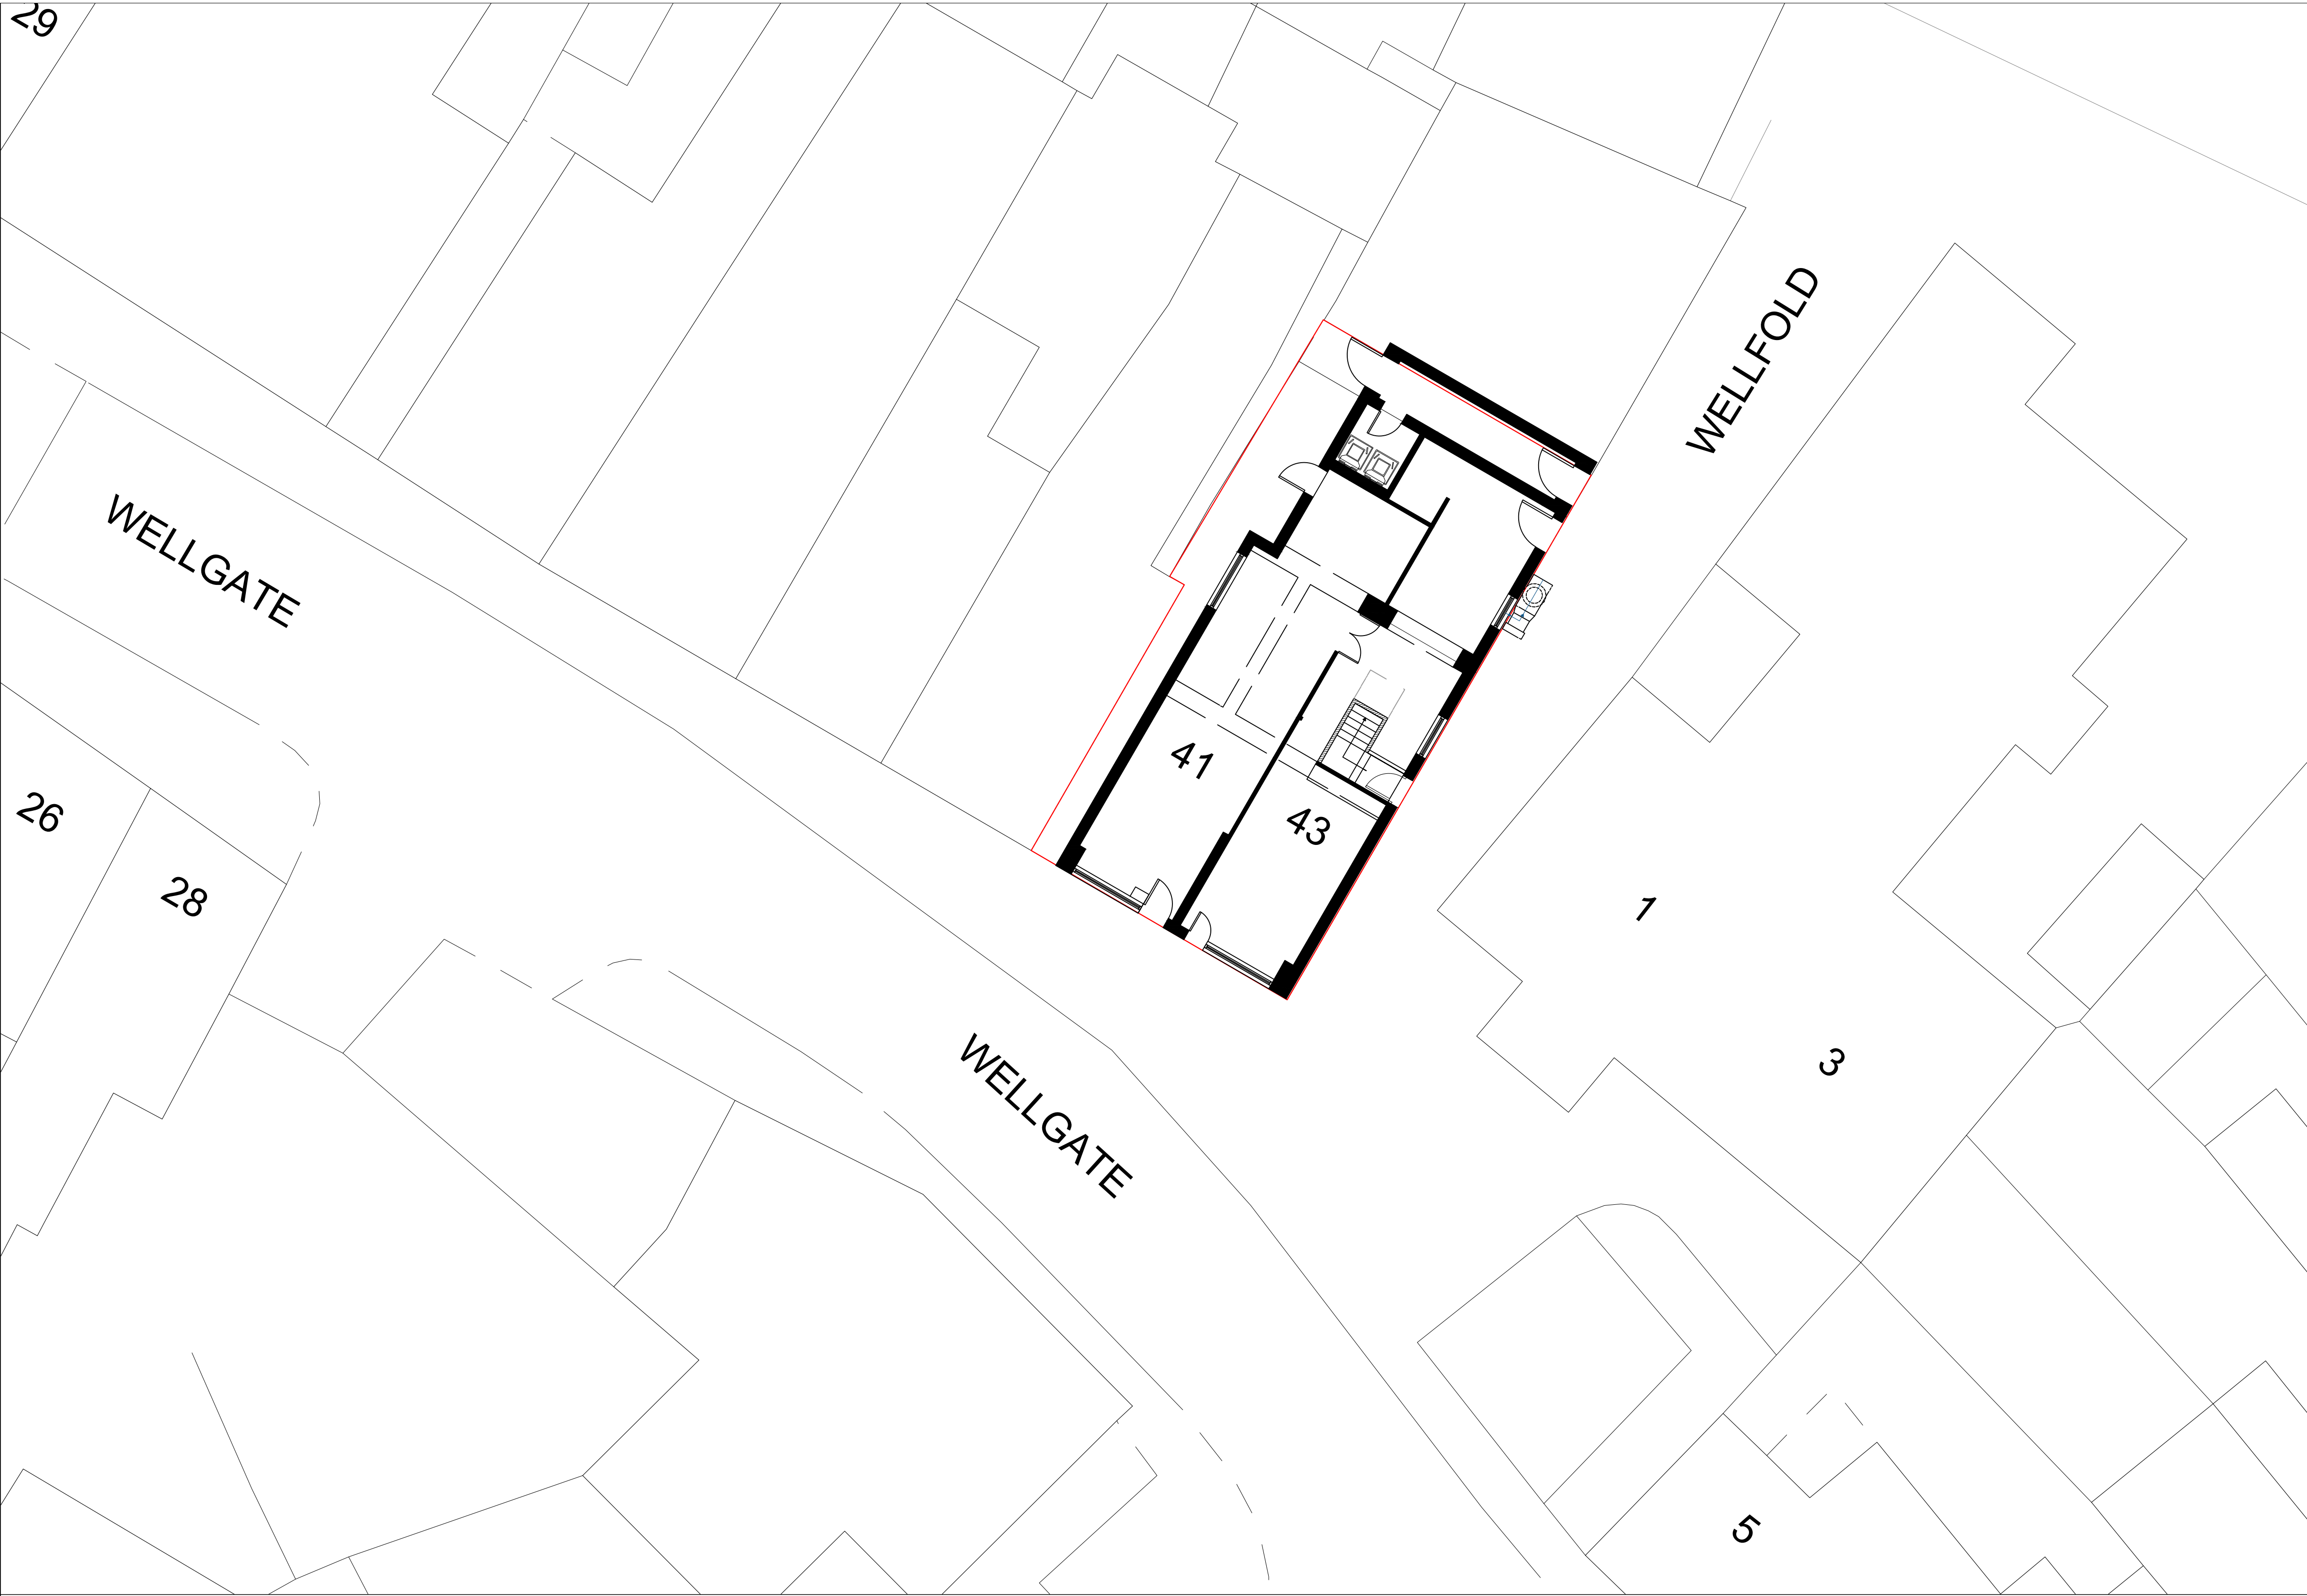

Site Plan

 

Marathon House
The Sidings Business Park
Whalley, BB7 9SE

01254 823 885

www.peterhitchenarchitects.co.uk

NOTES:
For Planning Application purposes
only.

No.	Description	Date

CLIENT:
Wajid Mahmood

PROJECT:
41-43 Wellgate, Clitheroe,
BB7 2DP

Change of use for upper floors
to form 4 self-contained flats.

SHEET:
Site Plan

Project number PHA/891

Date 05/01/2026

Drawn by LM

Checked by PH

A1.6

Scale 1 : 50

Sheet size A1