



PROPOSED NORTH WEST ELEVATION 1

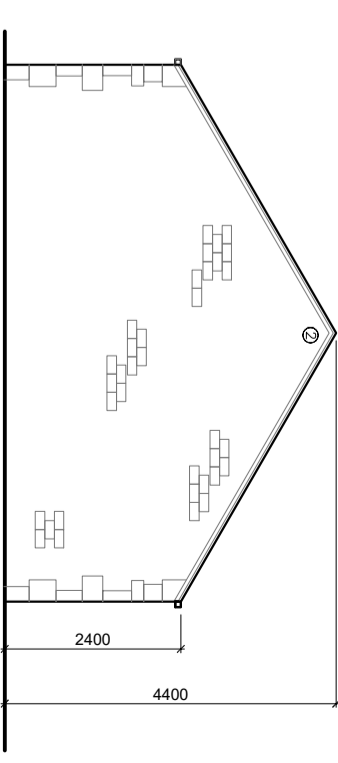


PROPOSED NORTH WEST GARAGE ELEVATION

- MATERIALS KEY
1. NATURAL SLATE
  2. COURSED STONE
  3. NATURAL STONE CILL/HEADS
  4. UPVC OR ALUMINIUM WINDOWS/DOORS
  5. BAT BOX
  6. VEHICLE CHARGE POINT
  7. CONSERVATION ROOF LIGHT

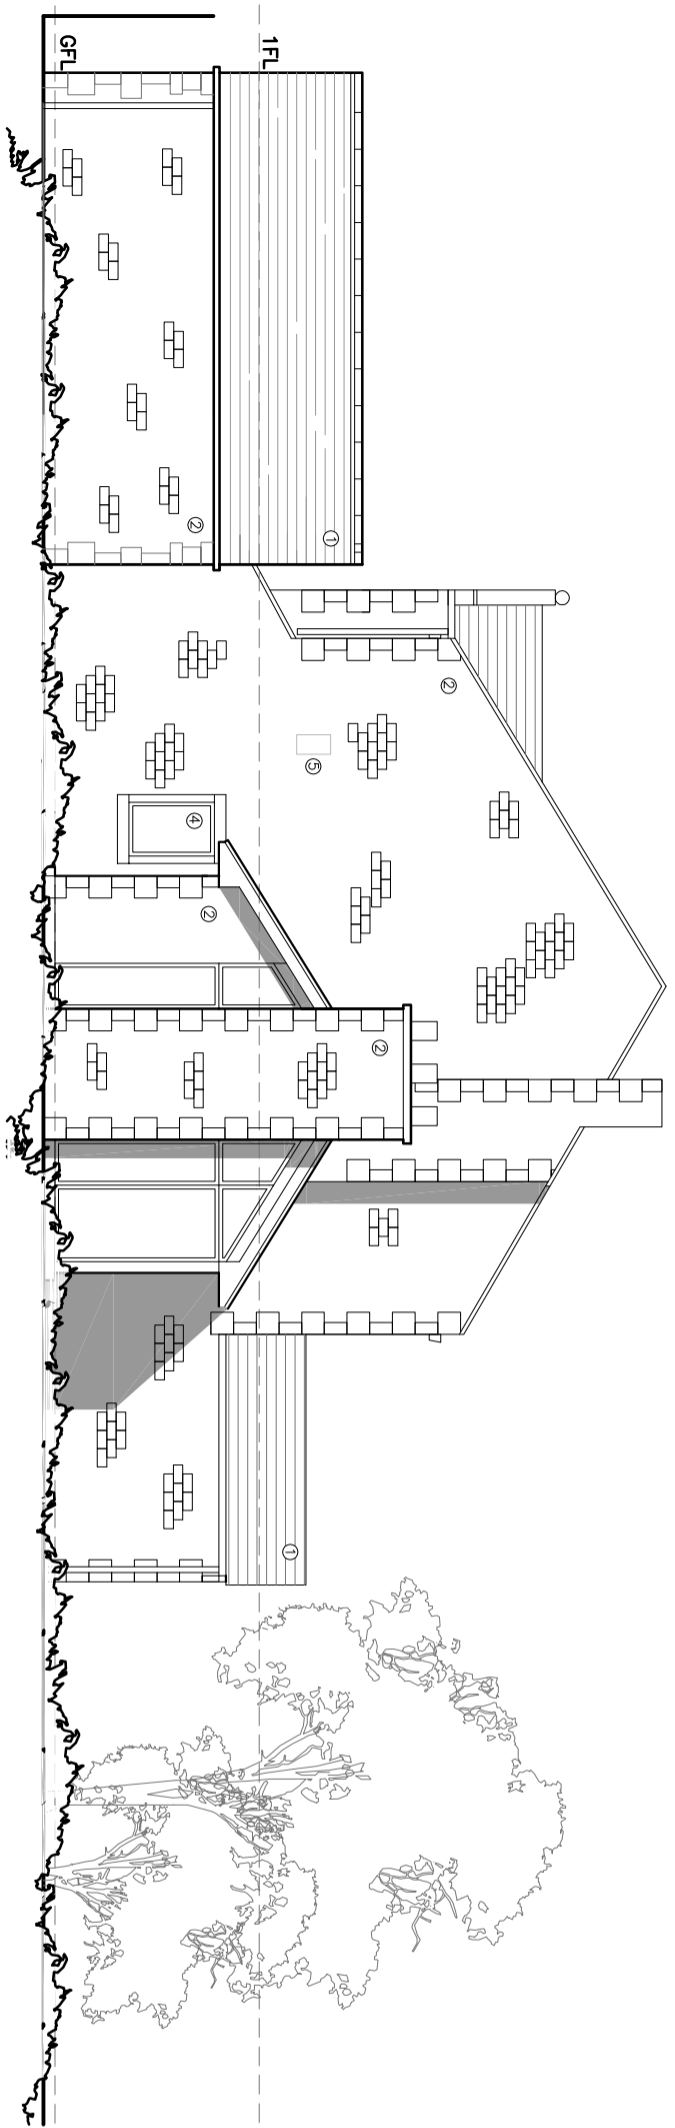

PROPOSED SOUTH WEST ELEVATION 2

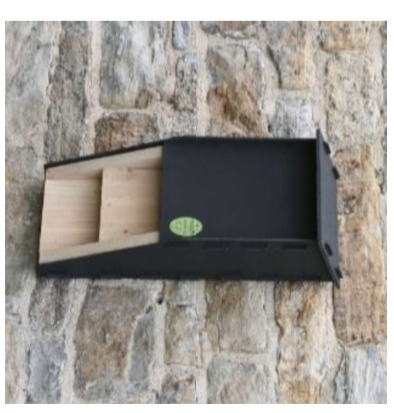

BAT BOX TO SOUTH WEST ELEVATION

©二零二四年 11月 20日 此图在制作过程中参考了其他项目相关资料，如有不妥之处，请即告知，我们将立即更正。此图仅供参考，不作为施工依据。The drawing is copyrighted by the property of our architects. 11

<p>Robinson Barn Worston Clitheroe Lancs BB710A</p> <p>Architects Registration Board</p>	<p>Client <b>MR K TUCKER</b></p>	<p>Scale <b>1:100</b></p>	<p>Sheet Size <b>A3</b></p>	<p>Drawn By <b>AW</b></p>	<p>Checked <b>AW</b></p>
	<p>Project <b>AUSTIN HOUSE WADDINGTON</b></p>	<p>Drawing Title <b>PROPOSED ELEVATIONS 1</b></p>	<p>Drawing Status <b>PLANNING</b></p>	<p>Job Number <b>25-068</b></p>	<p>Revision <b>E</b></p>

Private Residential | Housing | Commercial | Conservation | Domestic  
Tel: 01200 441729 | Email: info@qw+qarchitects.com | Web: www.qw+qarchitects.com