


**NORTH**

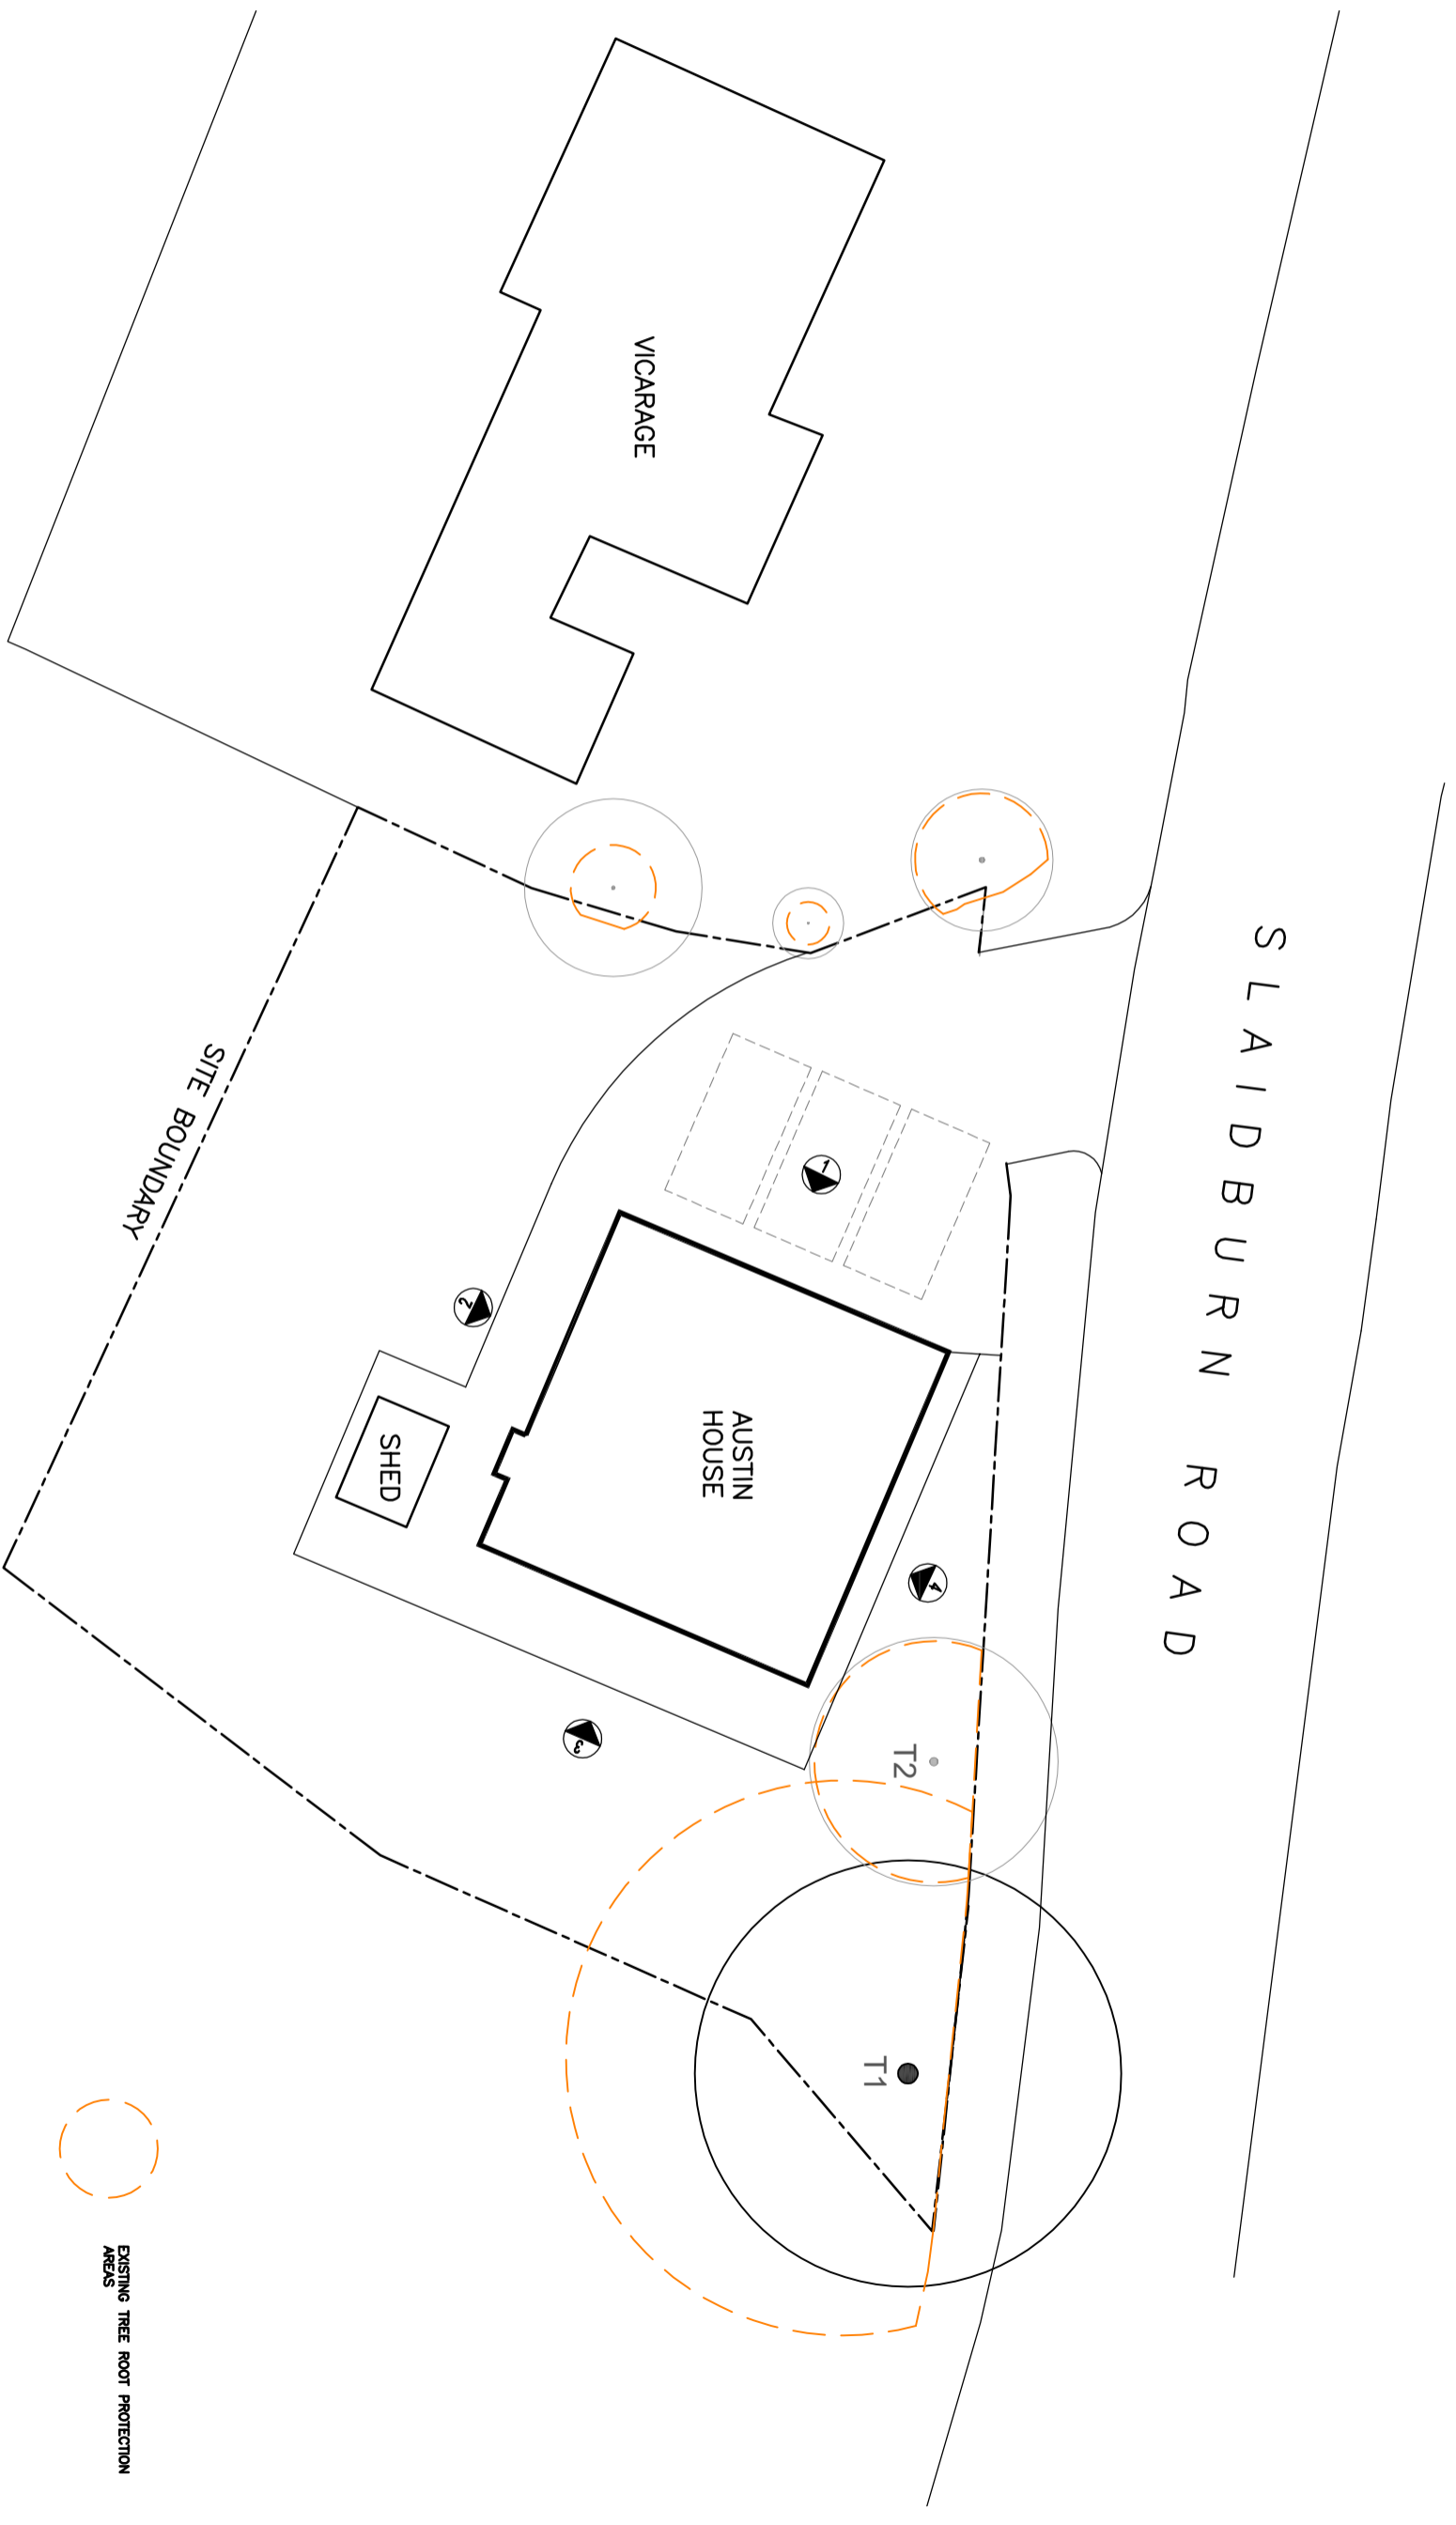

**EXISTING TREE ROOT PROTECTION AREAS**

**QW+Q architects**  
 Robinson Barn  
 Weston  
 Clifheroe  
 Lincs  
 88710A

Private Residential | Housing | Commercial | Conservation | Domestic  
 Tel: 01200 441769  
 Email: info@qwarchitects.com | Web: www.qwarchitects.com

**ARB**  
 Architects Registration Board

Client	MR K TUCKER	Scale	1:200	Sheet Size	A3	Job Number	25-068	Drawn By	AW	Checked	AW
Project	AUSTIN HOUSE WADDINGTON	Drawing Title	EXISTING SITE PLAN	Drawing Status	PLANNING	Drawing Number	PL02	Revision	-	First Issue	-

©二零二五年 QW+Q Architects Ltd. This drawing is to be used in conjunction with all other project associated drawings and information. Do not scale from this drawing. Report all errors, omissions and discrepancies to drawing officer prior to construction or installation. This drawing is copyright of the property of QW+Q Architects Ltd.