



- MATERIALS KEY**
1. NATURAL SLATE
 2. COURSED STONE
 3. NATURAL STONE CILL/HEADS
 4. UPVC OR ALUMINIUM WINDOWS/DOORS
 5. BAT BOX
 6. VEHICLE CHARGE POINT
 7. CONSERVATION ROOF LIGHT



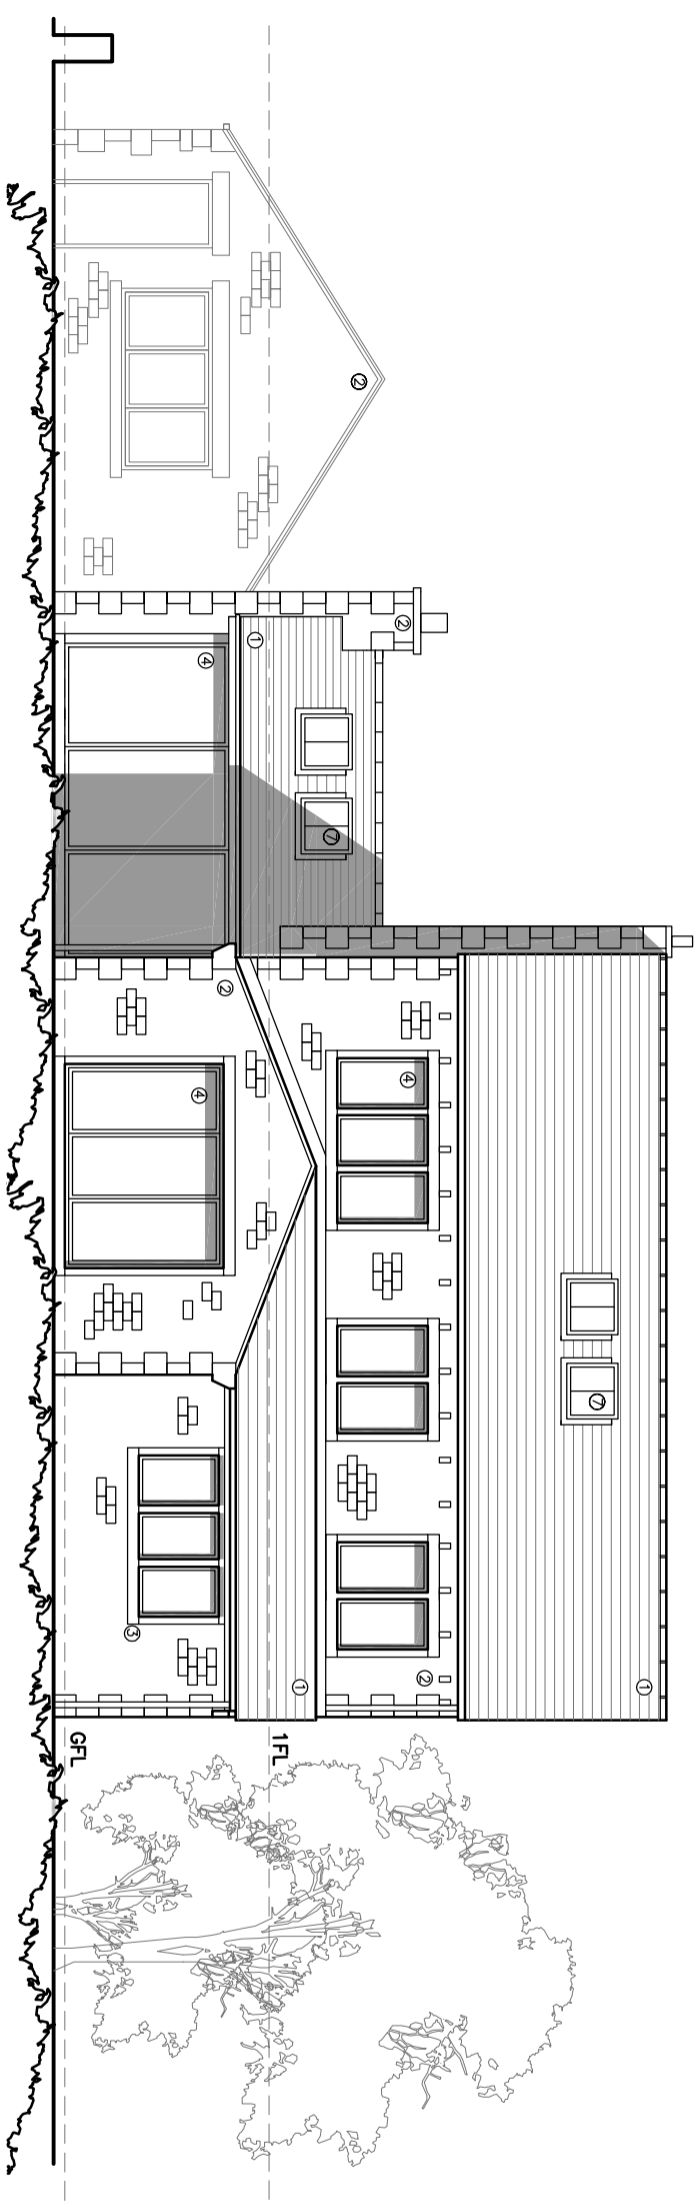

PROPOSED SOUTH EAST ELEVATION 3

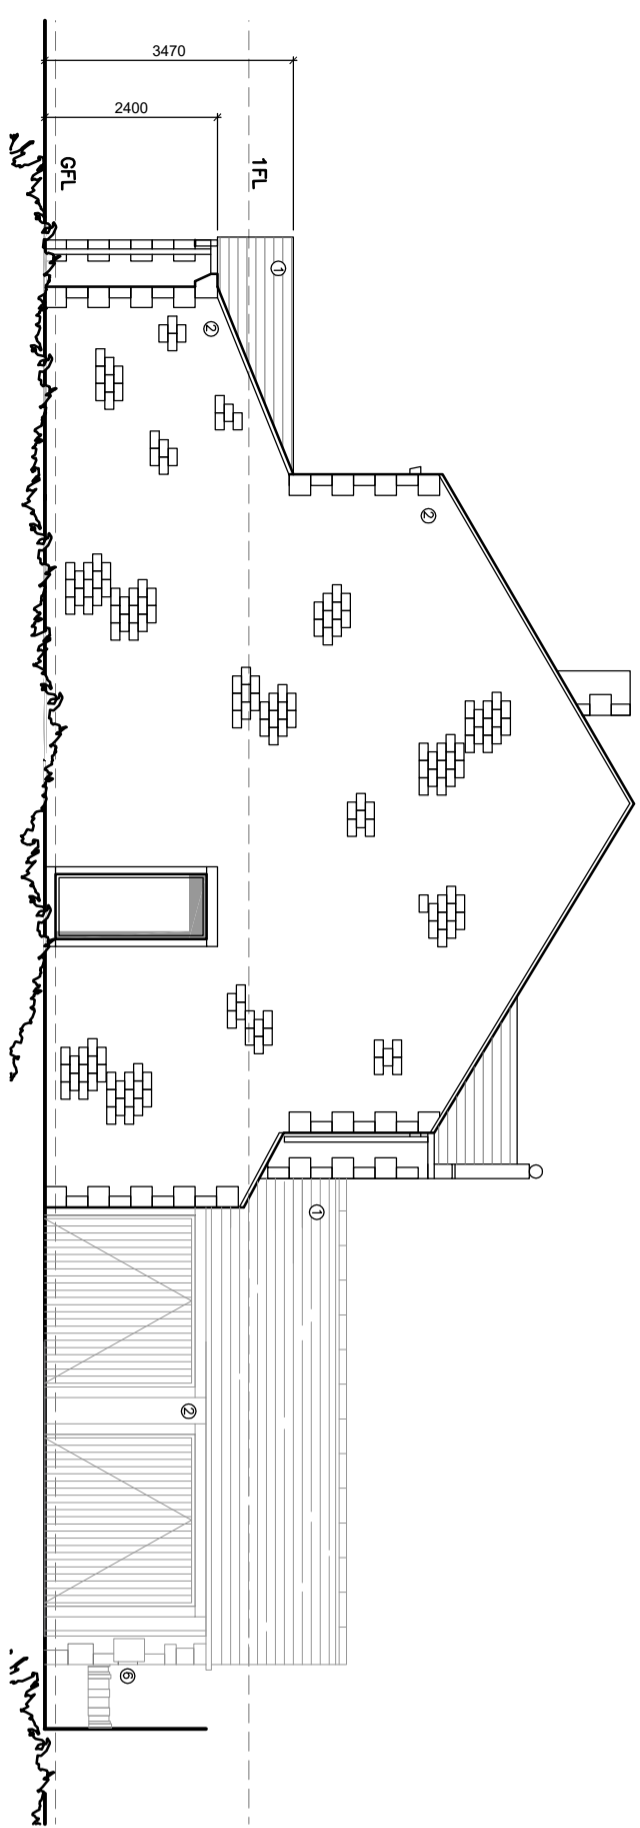

PROPOSED NORTH EAST ELEVATION 4

©二零二四年 QW+Q Architects Ltd. This drawing is to be used in conjunction with all other project associated drawings and information. Do not rely on this drawing. Report all errors, omissions and discrepancies to drawing officer prior to construction or monofixation. This drawing is copyright of the property of QW+Q Architects Ltd.

 <p>Robinson Barn Worsley Clitheroe Lancs BB710A</p>									
Client	MR K TUCKER	Scale	1:100	Sheet Size	A3	Drawn By	AW	Checked	AW
Project	AUSTIN HOUSE WADDINGTON	Drawing Title	PROPOSED ELEVATIONS 2	Drawing Status	PLANNING	Drawing Number	25-068	Revision	A
<p>Private Residential Housing Commercial Conservation Domestic</p> <p>Tel: 01200 441729 Email: info@qw-architects.com Web: www.qw-architects.com</p>									