




EXISTING REAR ELEVATION
SCALE 1:100



EXISTING SIDE ELEVATION
SCALE 1:100

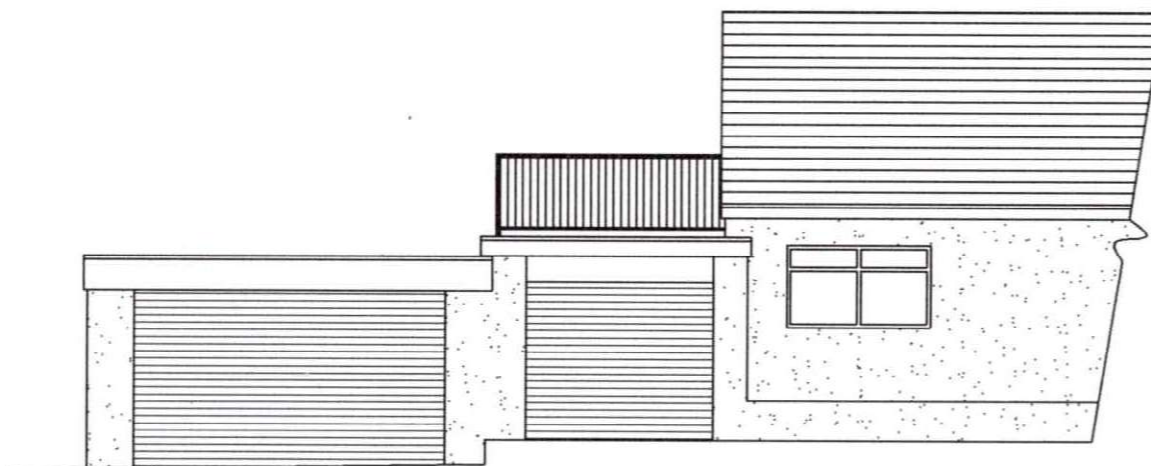

EXISTING FRONT ELEVATION
SCALE 1:100

David Liversidge design



Architecture and Planning
259 Rossendale Road, Burnley, Lancs. BB11 5BZ
and at Haywards Heath, West Sussex, RH16 4DZ

☎ 07977 463 496

● davidliversidge01@gmail.com

Proposed Extension
EXISTING ELEVATIONS

8 Bealey Avenue, Simonstone,
Burnley, BB12 7HU
for Mr. and Mrs. Clark

scale: 1/100th @A3

drawing no

date: Oct. 2025

25/91/2