



Extension as shown on DWG-no: 25/11/5.


Extension at first floor here

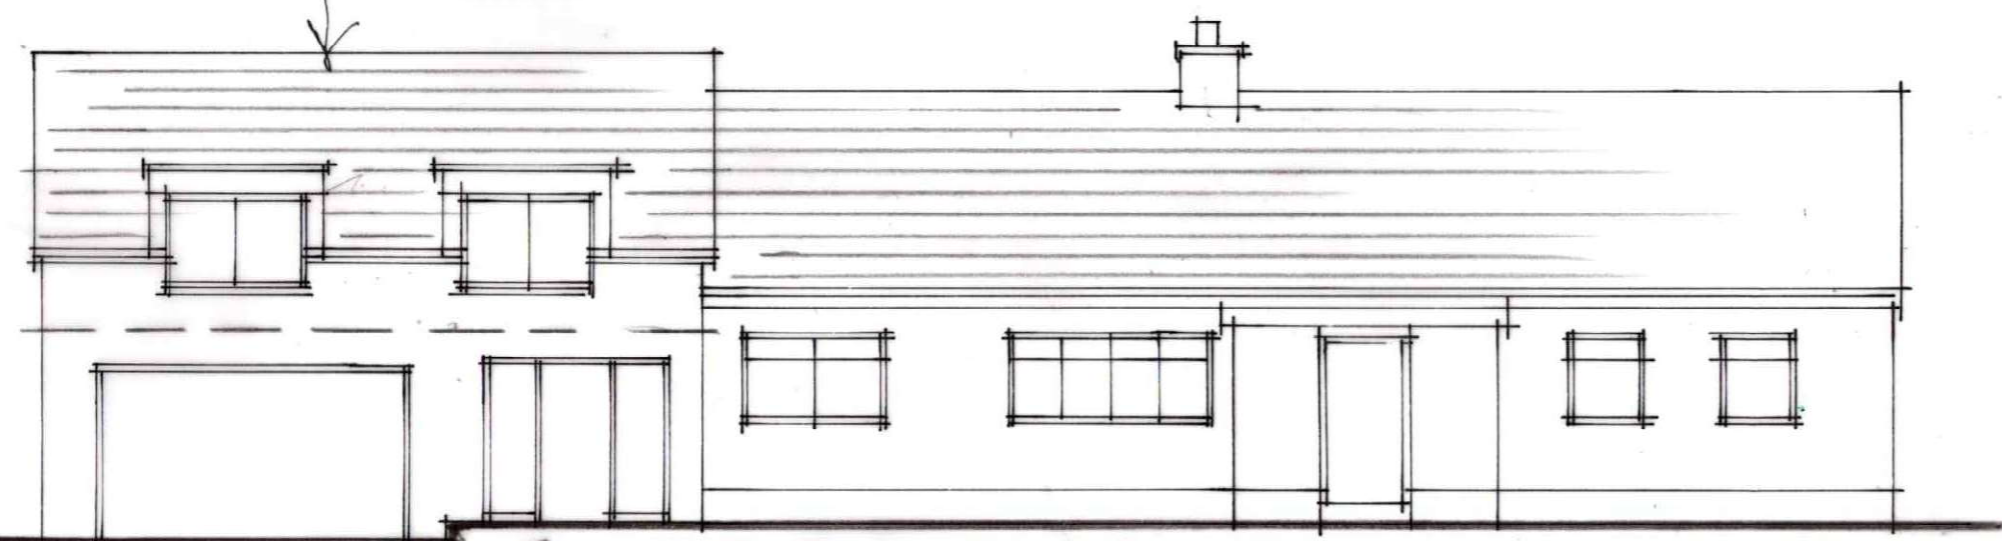


FRONT ELEVATION - East.

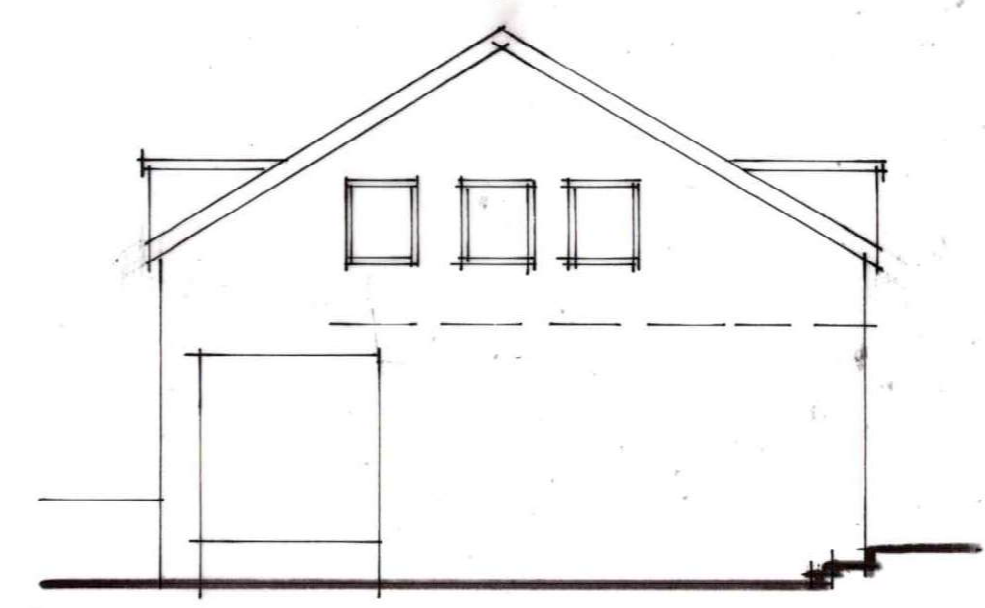

SIDE ELEVATION - South.

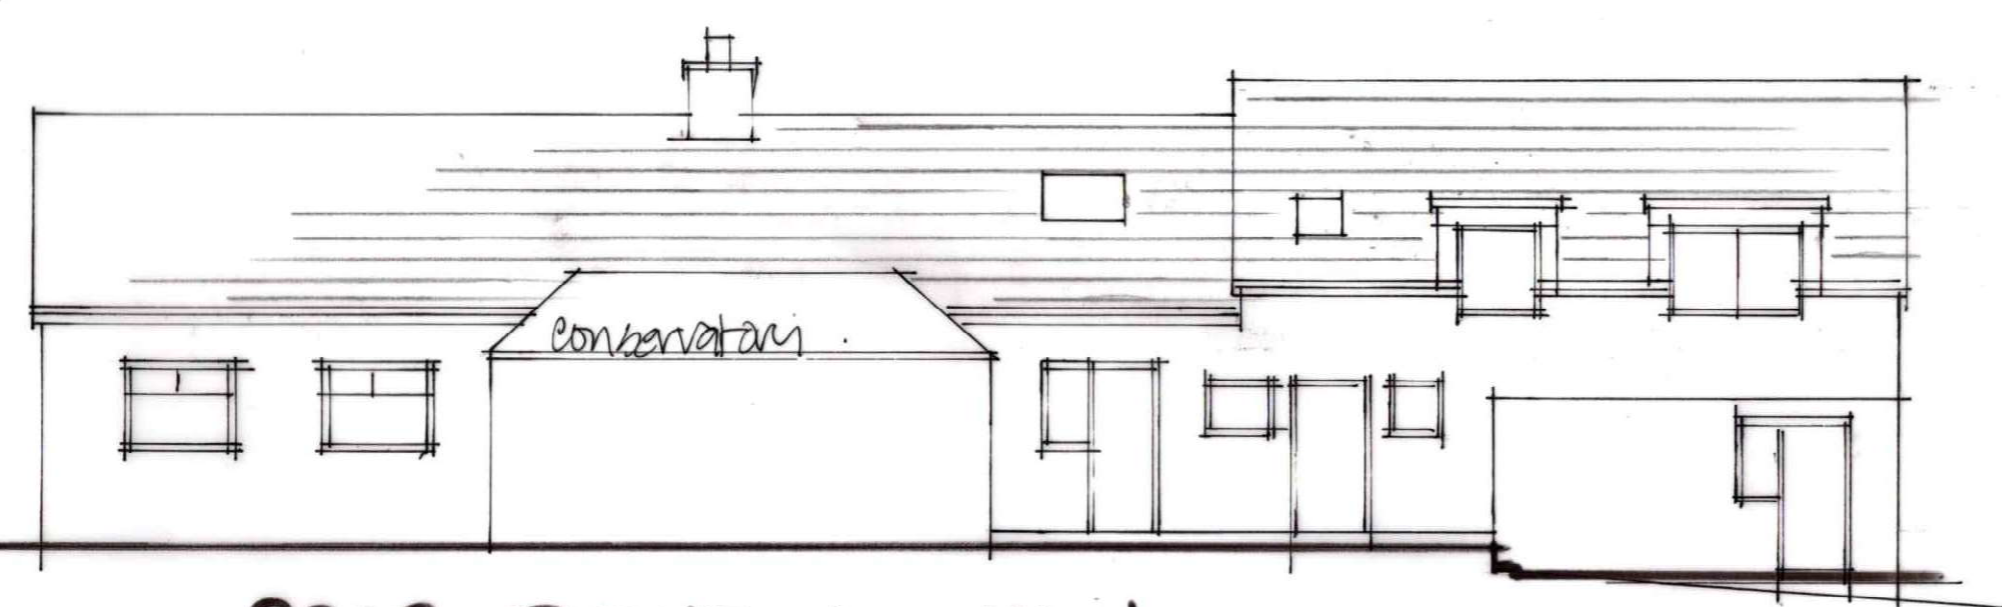

REAR ELEVATION - West.

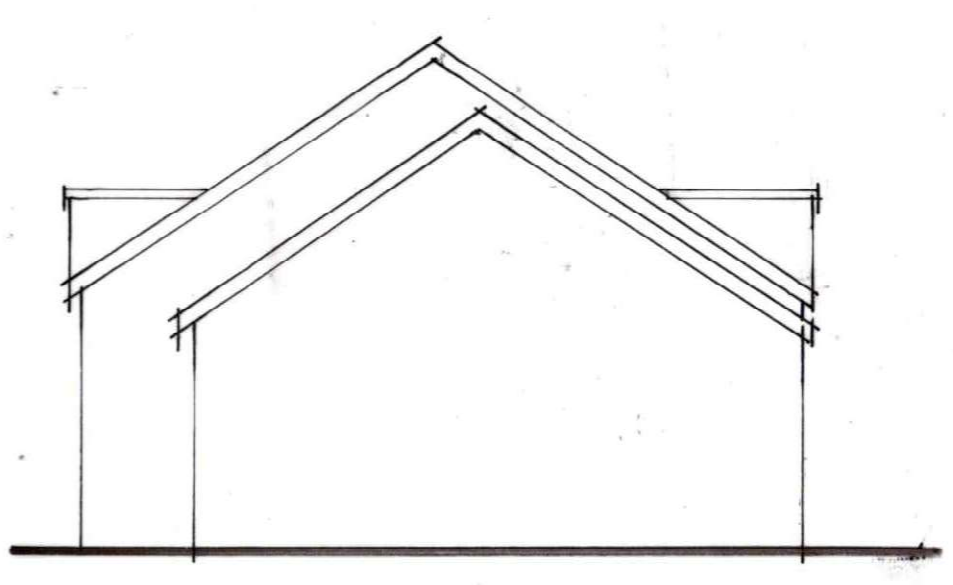

SIDE ELEVATION - North.

8 BEAULEY AVENUE · SIMONSTONE ·
ELEVATIONS OF THE WHOLE BUILDING
AS PROPOSED.

drawing no: 25/11/12.
scale: 1/100th.