
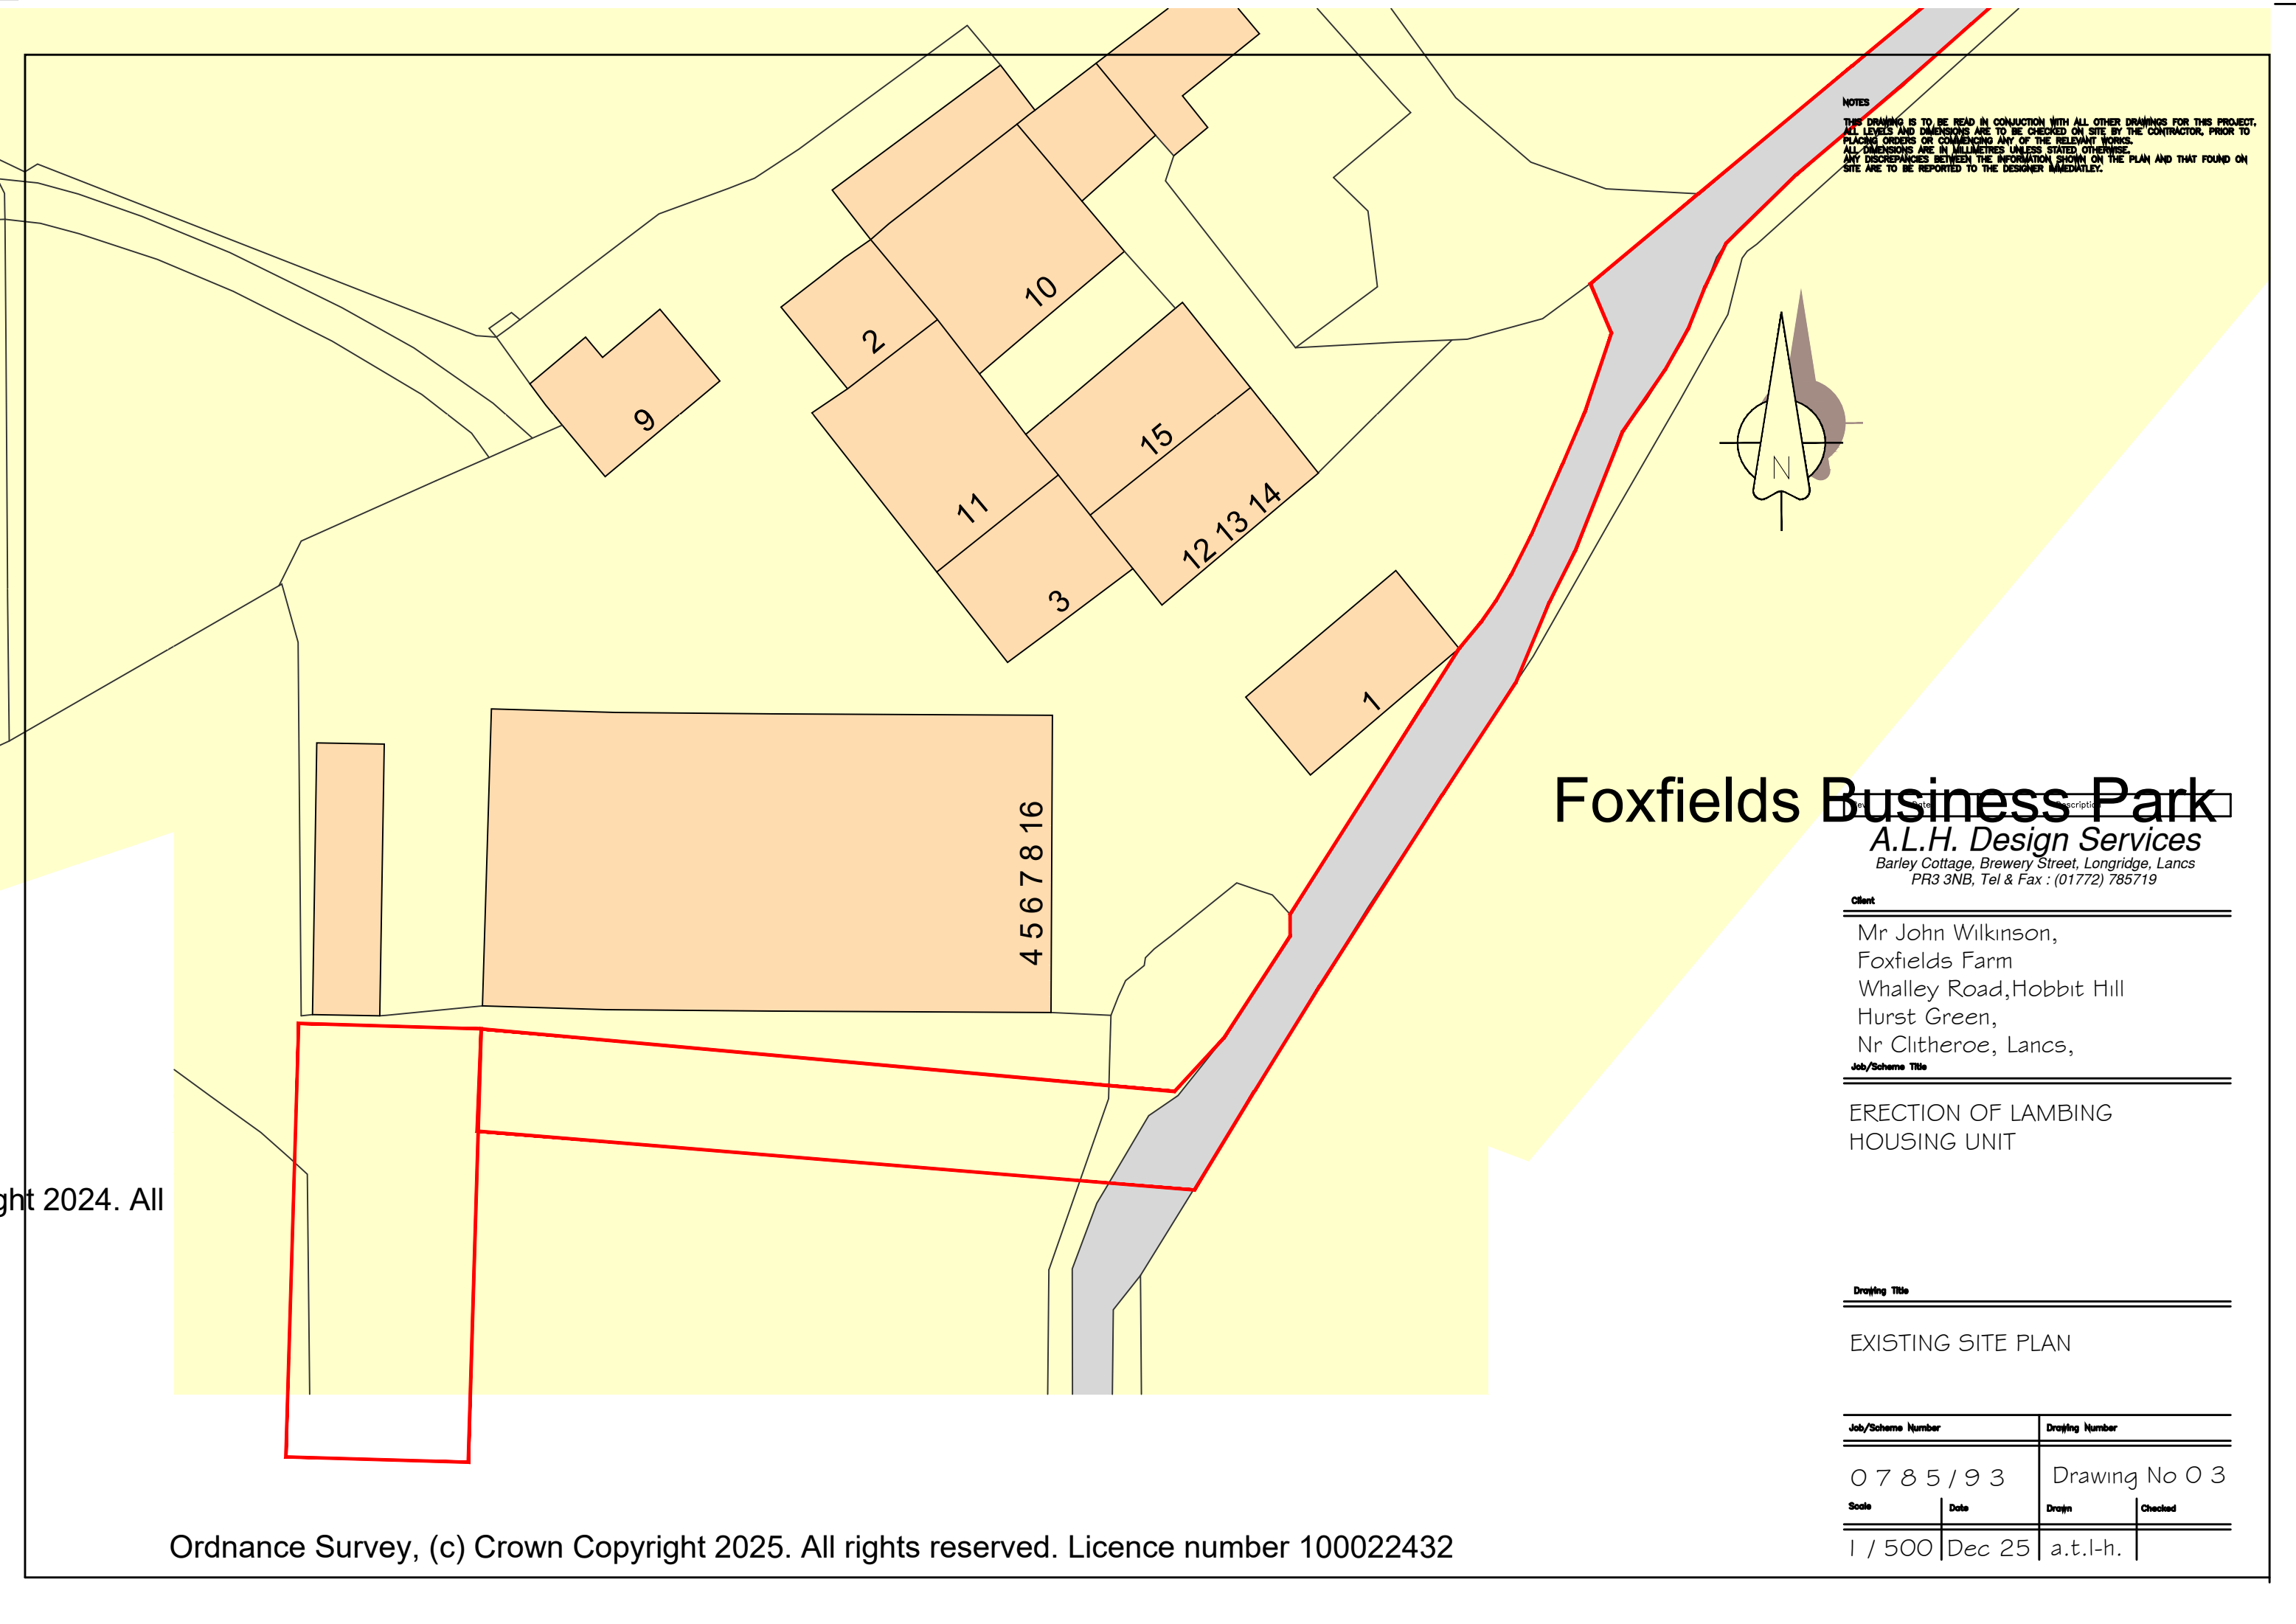


NOTES
 THIS DRAWING IS TO BE READ IN CONJUNCTION WITH ALL OTHER DRAWINGS FOR THIS PROJECT. ALL LEVELS AND DIMENSIONS ARE TO BE CHECKED ON SITE BY THE CONTRACTOR, PRIOR TO PLACING ORDERS OR COMMENCING ANY OF THE RELEVANT WORKS. ALL DIMENSIONS ARE IN MILLIMETRES UNLESS STATED OTHERWISE. ANY DISCREPANCIES BETWEEN THE INFORMATION SHOWN ON THE PLAN AND THAT FOUND ON SITE ARE TO BE REPORTED TO THE DESIGNER IMMEDIATELY.

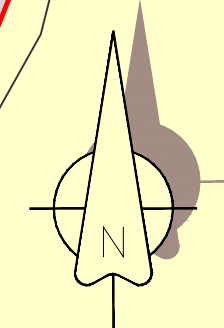

Foxfields Business Park

A.L.H. Design Services
 Barley Cottage, Brewery Street, Longridge, Lancs
 PR3 3NB, Tel & Fax : (01772) 785719

Client
 Mr John Wilkinson,
 Foxfields Farm
 Whalley Road, Hobbit Hill
 Hurst Green,
 Nr Clitheroe, Lancs,

Job/Scheme Title
 ERECTION OF LAMBING
 HOUSING UNIT

Drawing Title
 EXISTING SITE PLAN

Job/Scheme Number		Drawing Number	
0 7 8 5 / 9 3		Drawing No 0 3	
Scale	Date	Drawn	Checked
1 / 500	Dec 25	a.t.l-h.	

ght 2024. All