

SCALE - 1:10

Marathon House
The Sidings Business Park
Whalley, BB7 9SE

01254 823 885

www.peterhitchenarchitects.co.uk

NOTES:

For Planning purposes only.

To be viewed in conjunction
with the existing site plan and
proposed site plan.

No.	Description	Date

CLIENT:
Mr & Mrs Kearsley

PROJECT:
Aysgarth, Ribchester Road,
Clayton Le Dale, BB1 9EG

SHEET:
EXPLODED PROPOSED
GATE ELEVATION

Project number PHA/1082

Date 14/01/2026


Drawn by LM

Checked by PH

A1.4

Scale 1 : 10

Sheet size A1

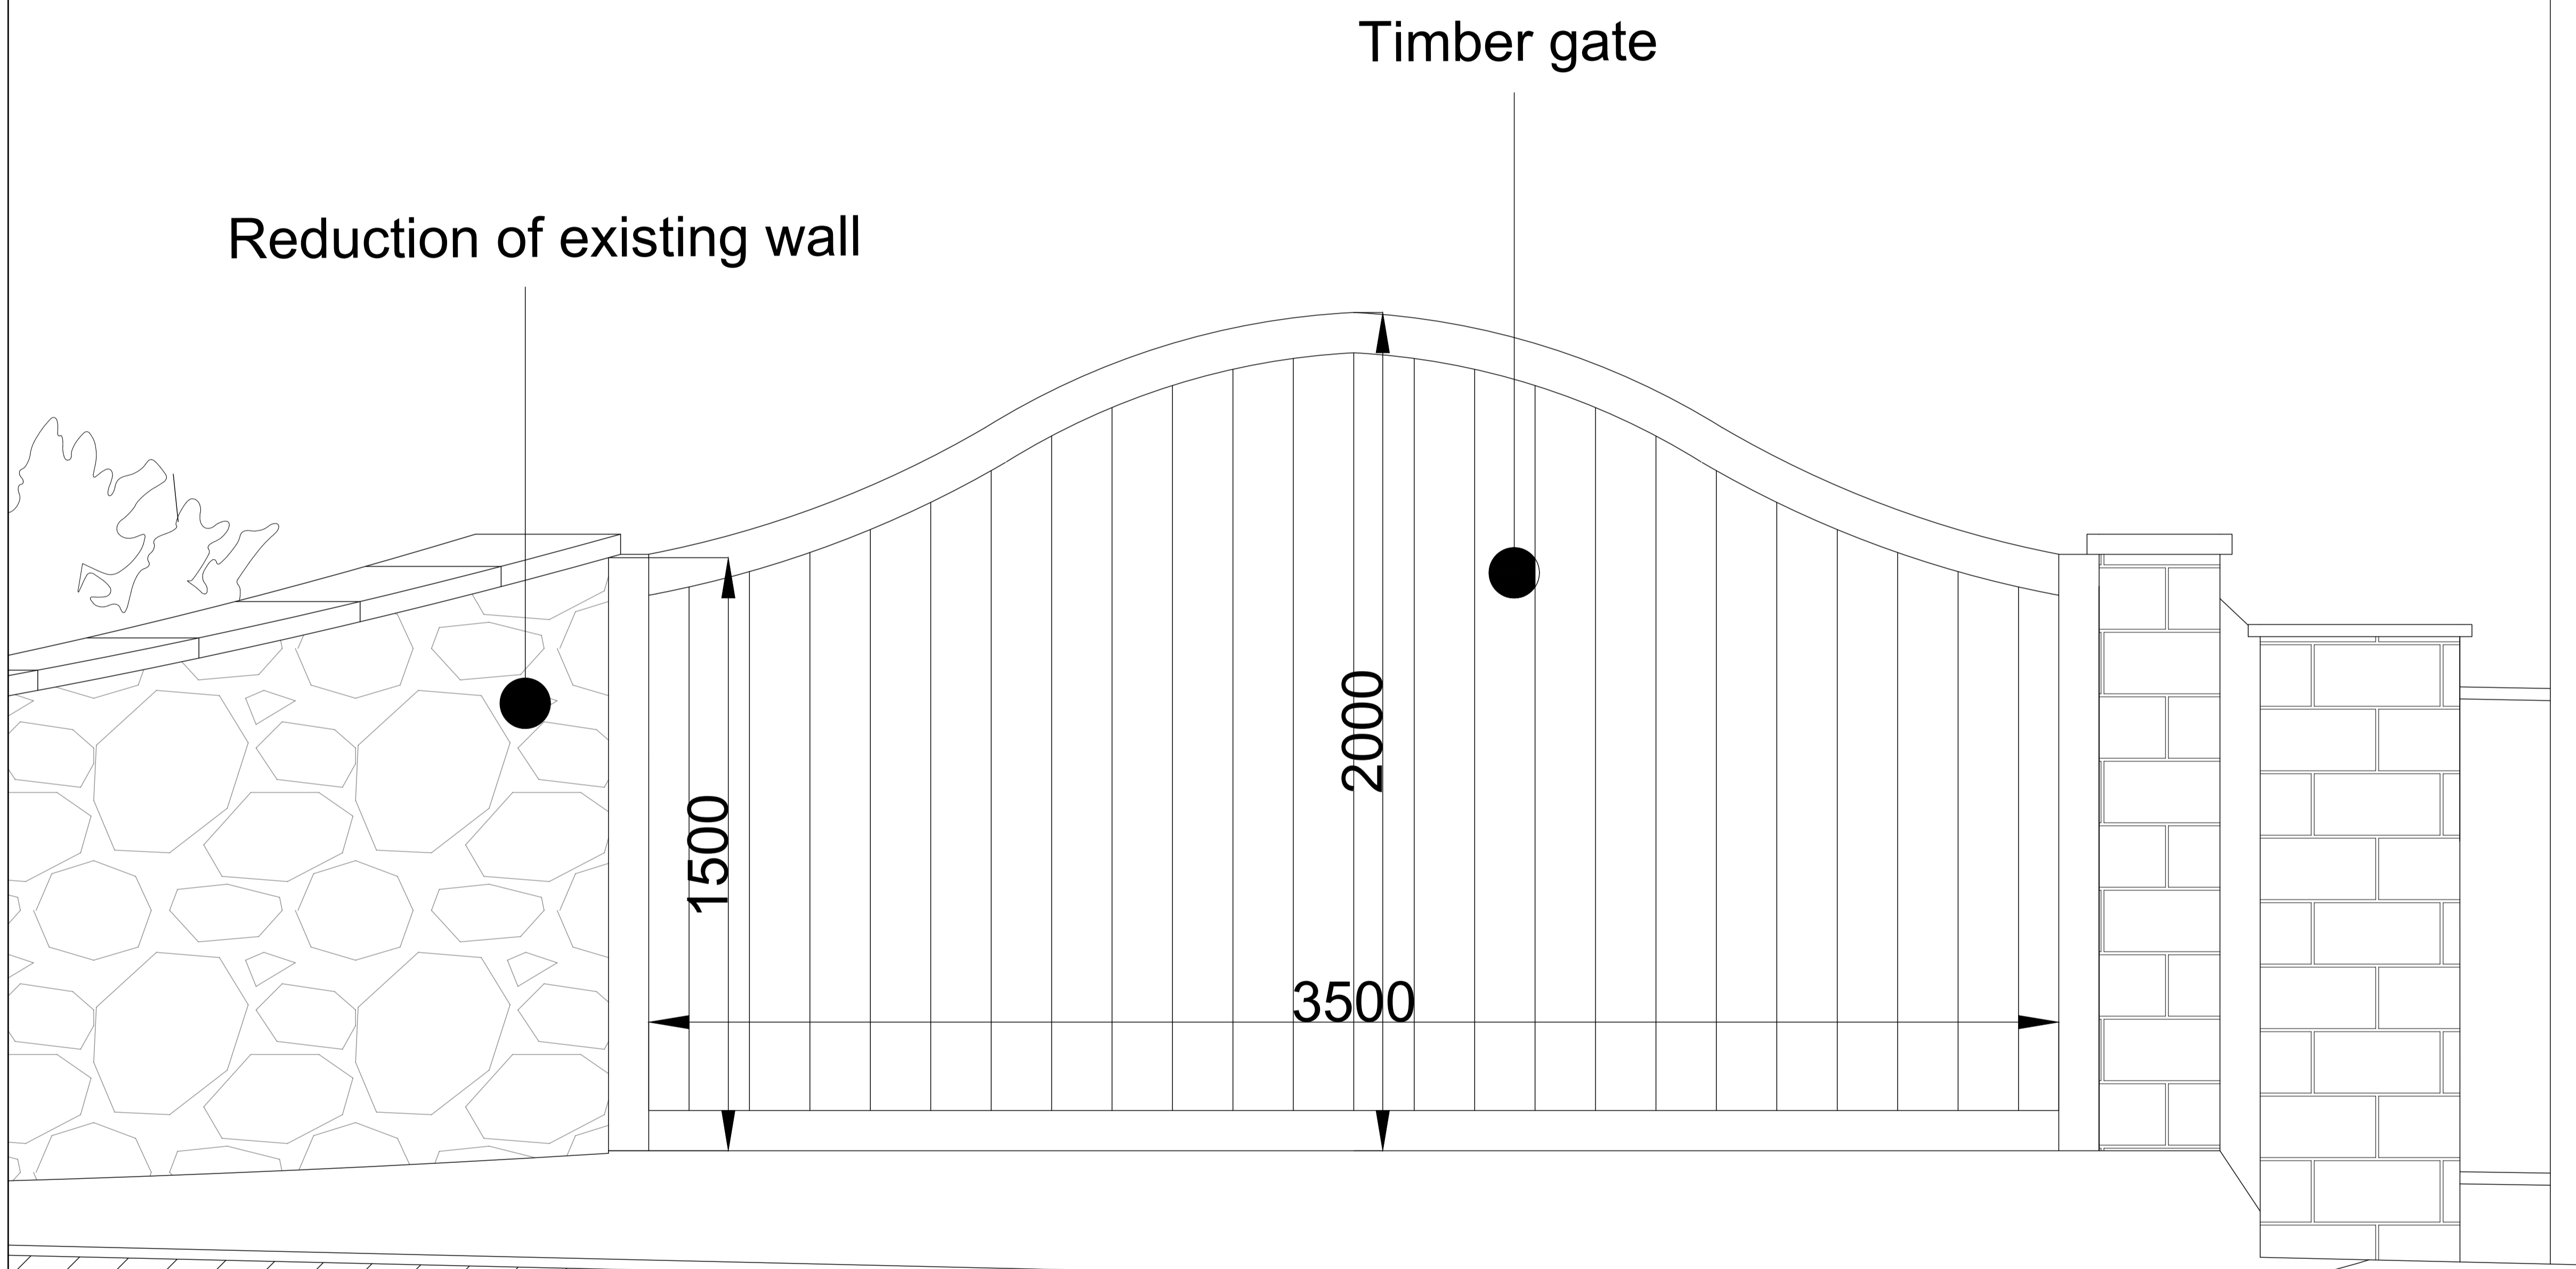

EXPLODED PROPOSED GATE ELEVATION