

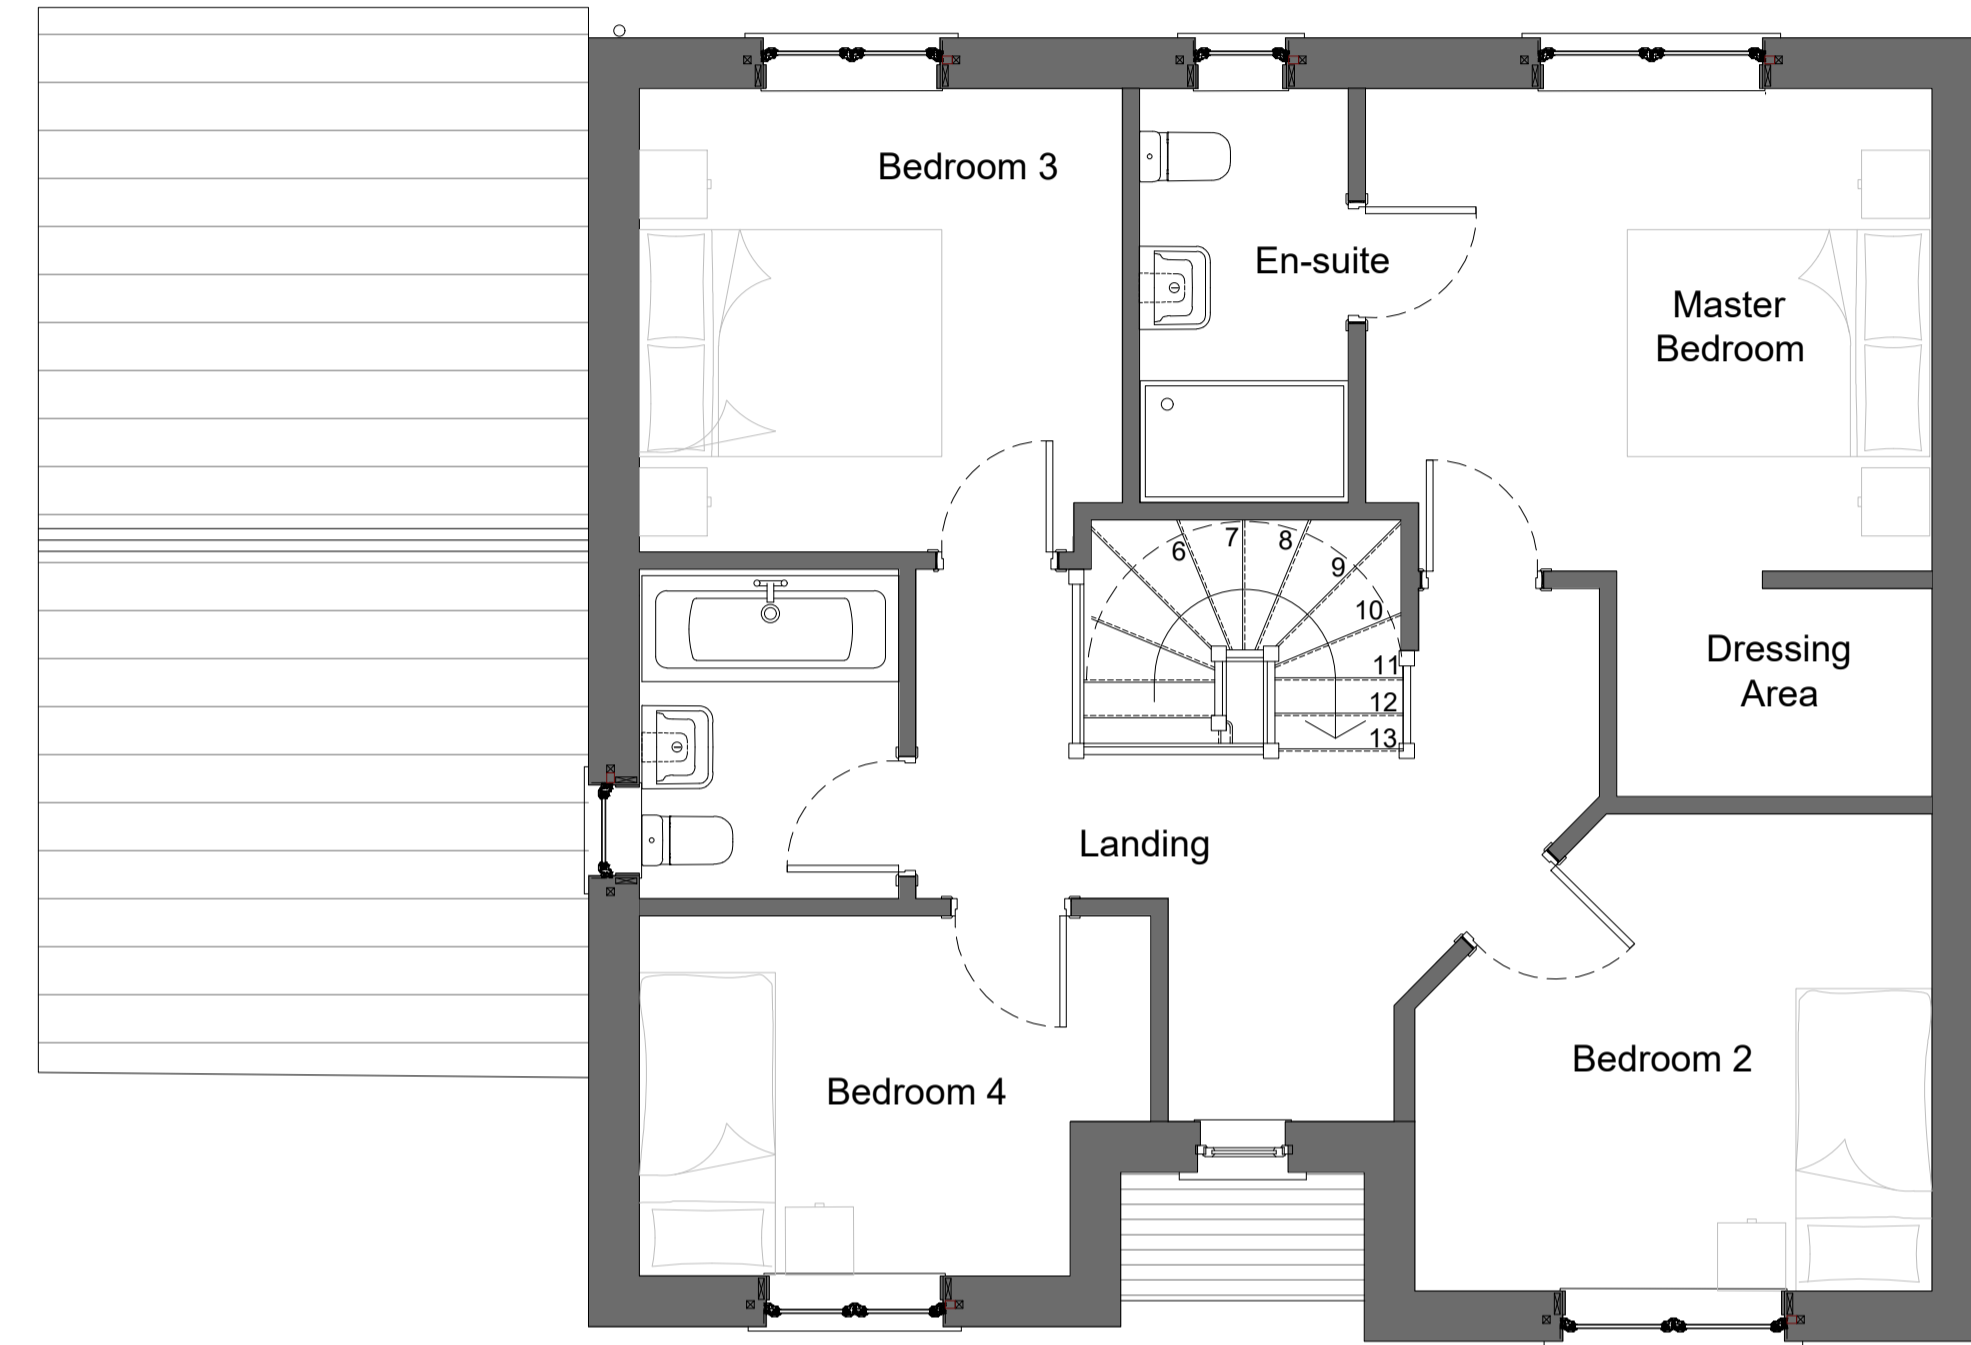


GROUND FLOOR PLAN

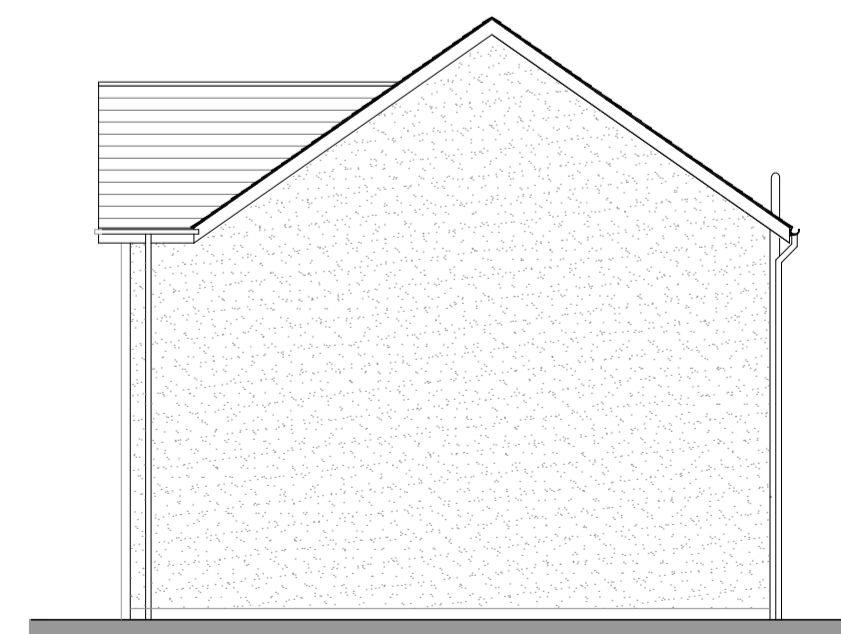

FIRST FLOOR PLAN

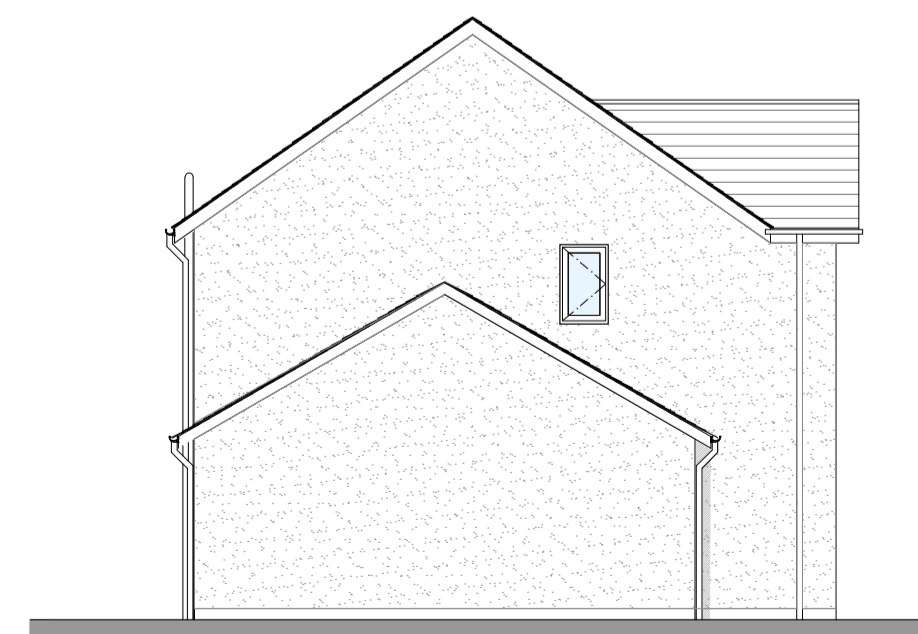

REV	DATE	DESCRIPTION



Heini Bark, Natland, Kendal
Cumbria LA9 7PS
Tel 015395 60609. Oakmerehomes.co.uk

PROJECT TITLE
Accrington Road,
Whalley

DRAWING TITLE
Kirkstone V2 Attached Garage House Type
Floor Plans & Elevations
DRAWING NUMBER
015KIRK-V2-AG-P03

REVISION

DATE
10/25

SCALE
1:50 /100@ A1