



EXISTING GROUND FLOOR PLAN

SCALE - 1:50 @ A1

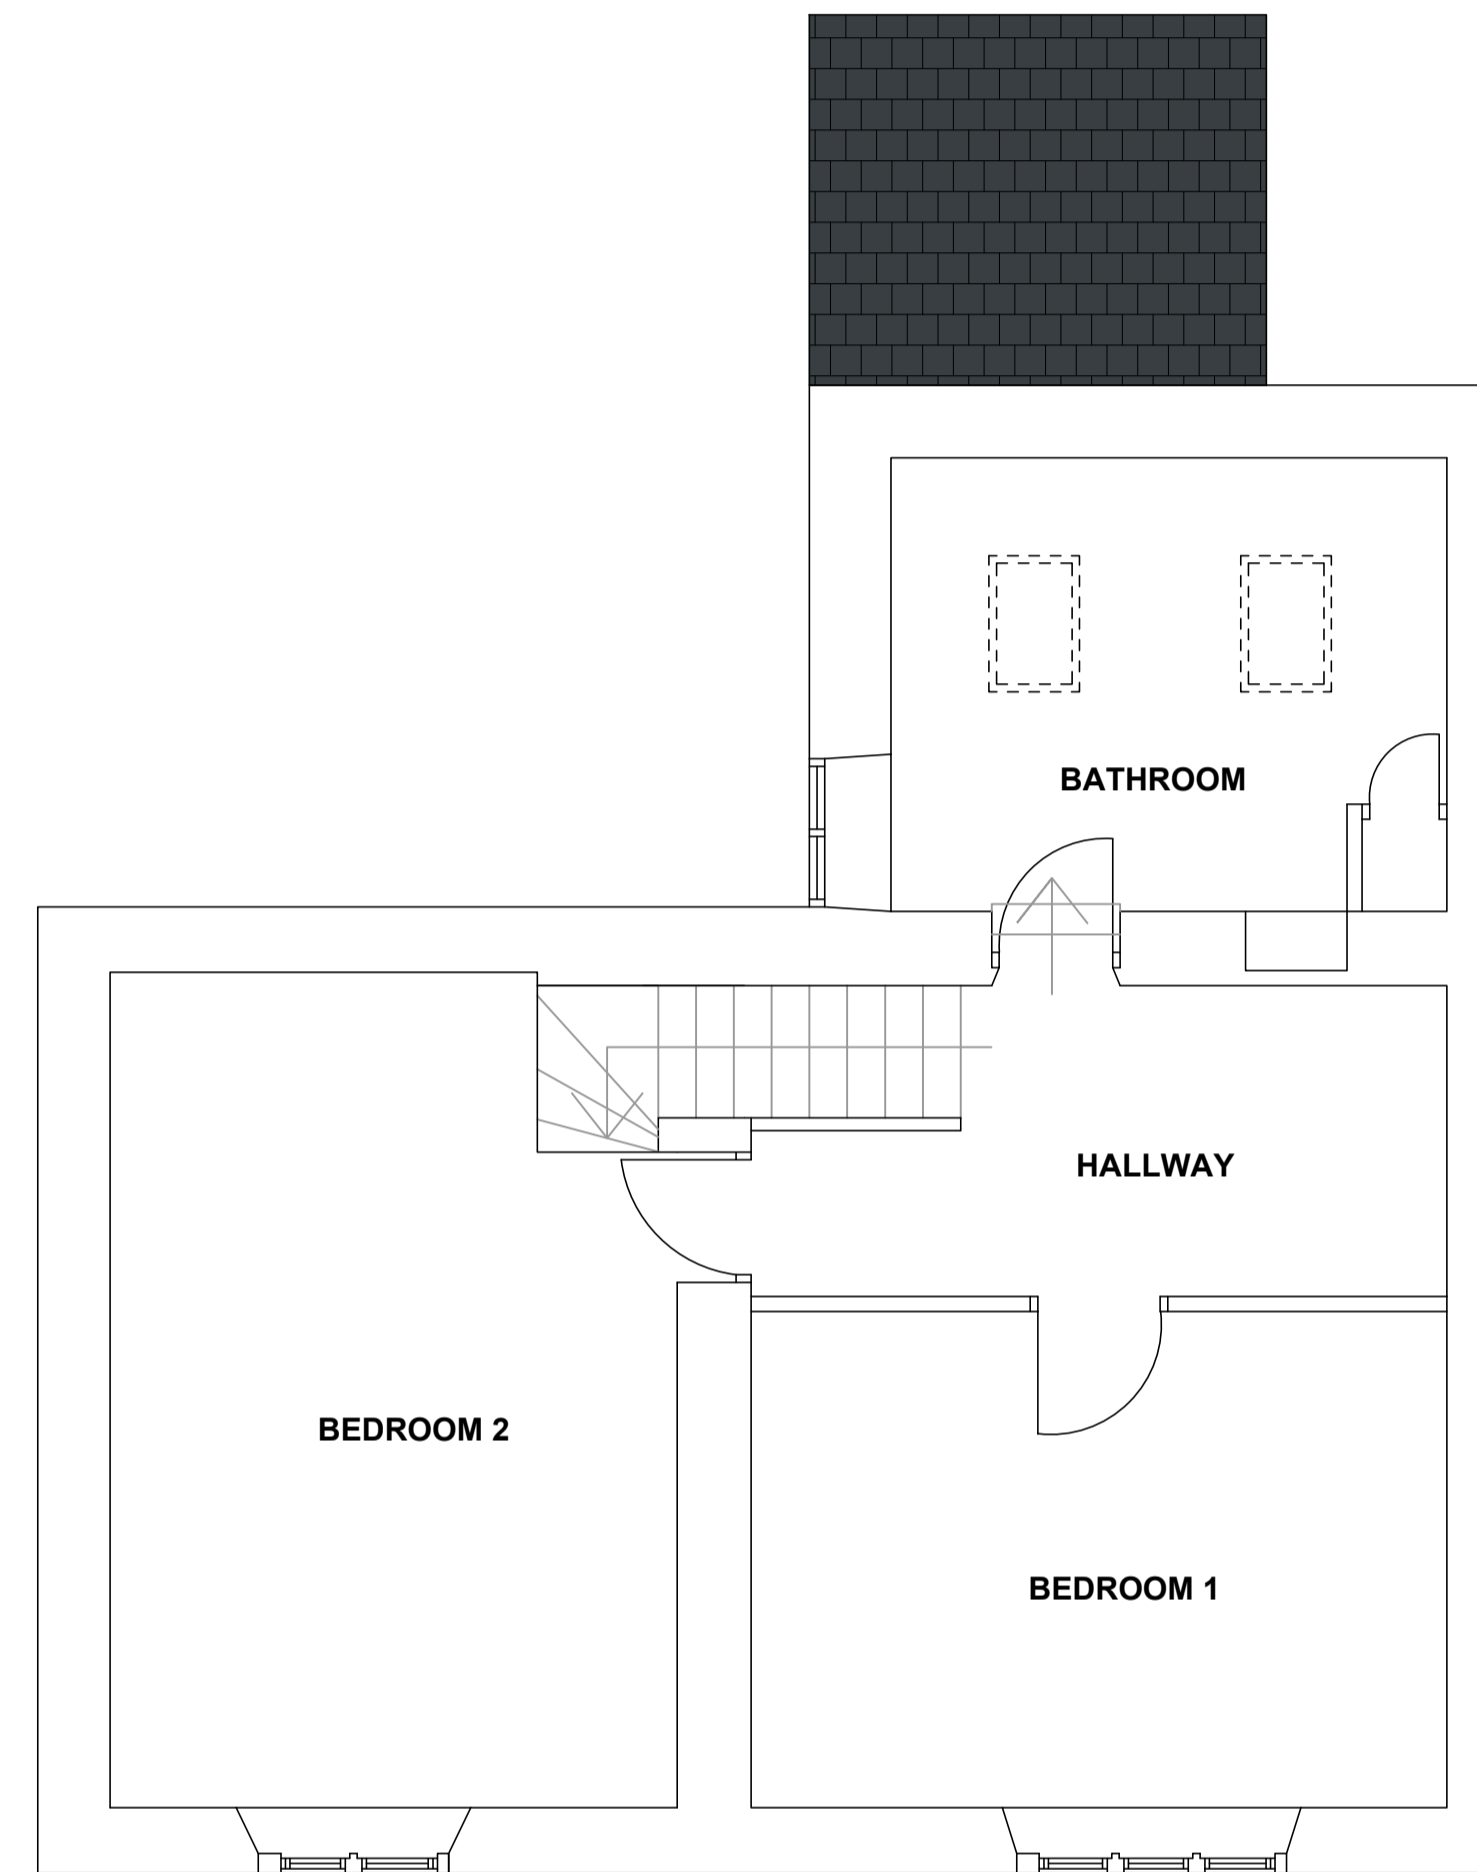

EXISTING FIRST FLOOR PLAN


SCALE - 1:50 @ A1

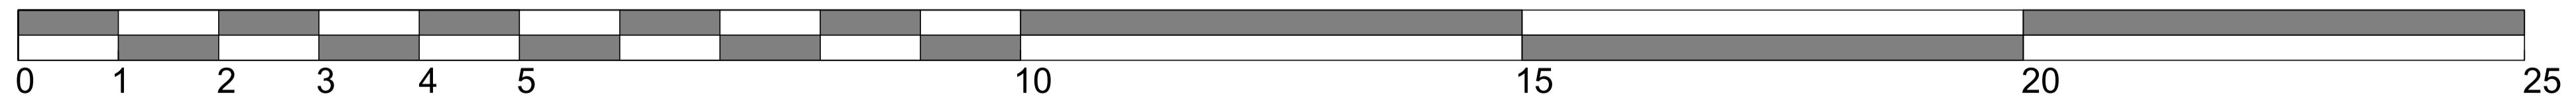

Scale Bar (metres) 1:50

Address	
OXENHURST FARM	

drawing title		
EXISTING GROUND & FIRST FLOOR PLAN		
drawn by	date	
JL	05/11/25	
scale	Drawing no.	revision
1:50 @ A1	2025/01	----

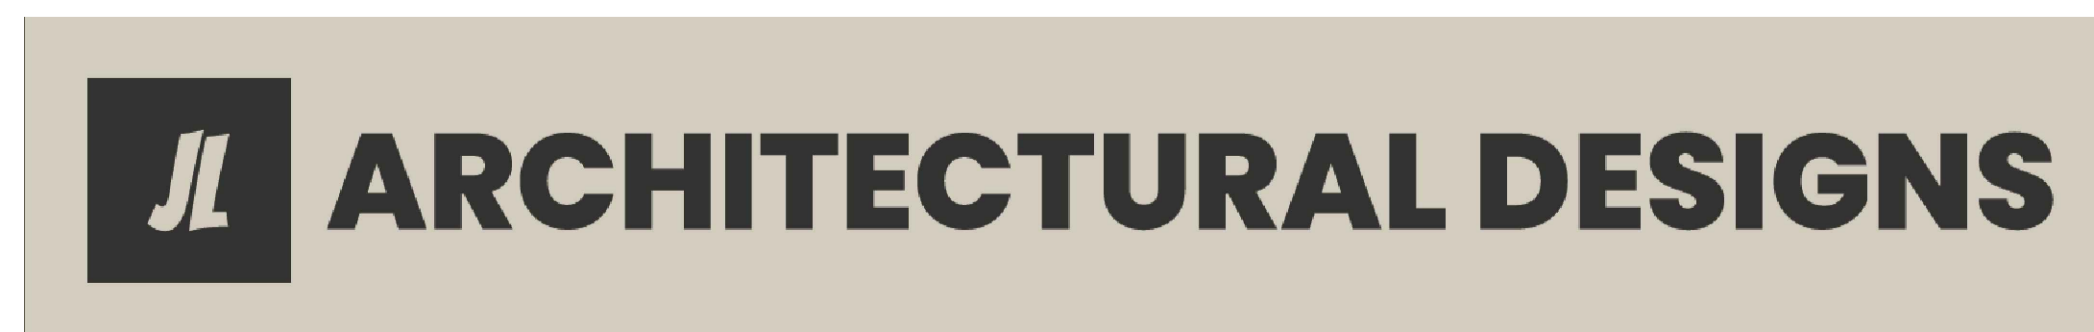

rev	date	description

LINE TYPE KEY	
	DENOTES ELEMENTS TO BE DEMOLISHED
	DENOTES ASSUMED DRAINAGE RUN
	DENOTES HIGH LEVEL ELEMENTS
	DENOTES NEW ELEMENTS