




PROPOSED FRONT ELEVATION
SCALE - 1:50 @ A1

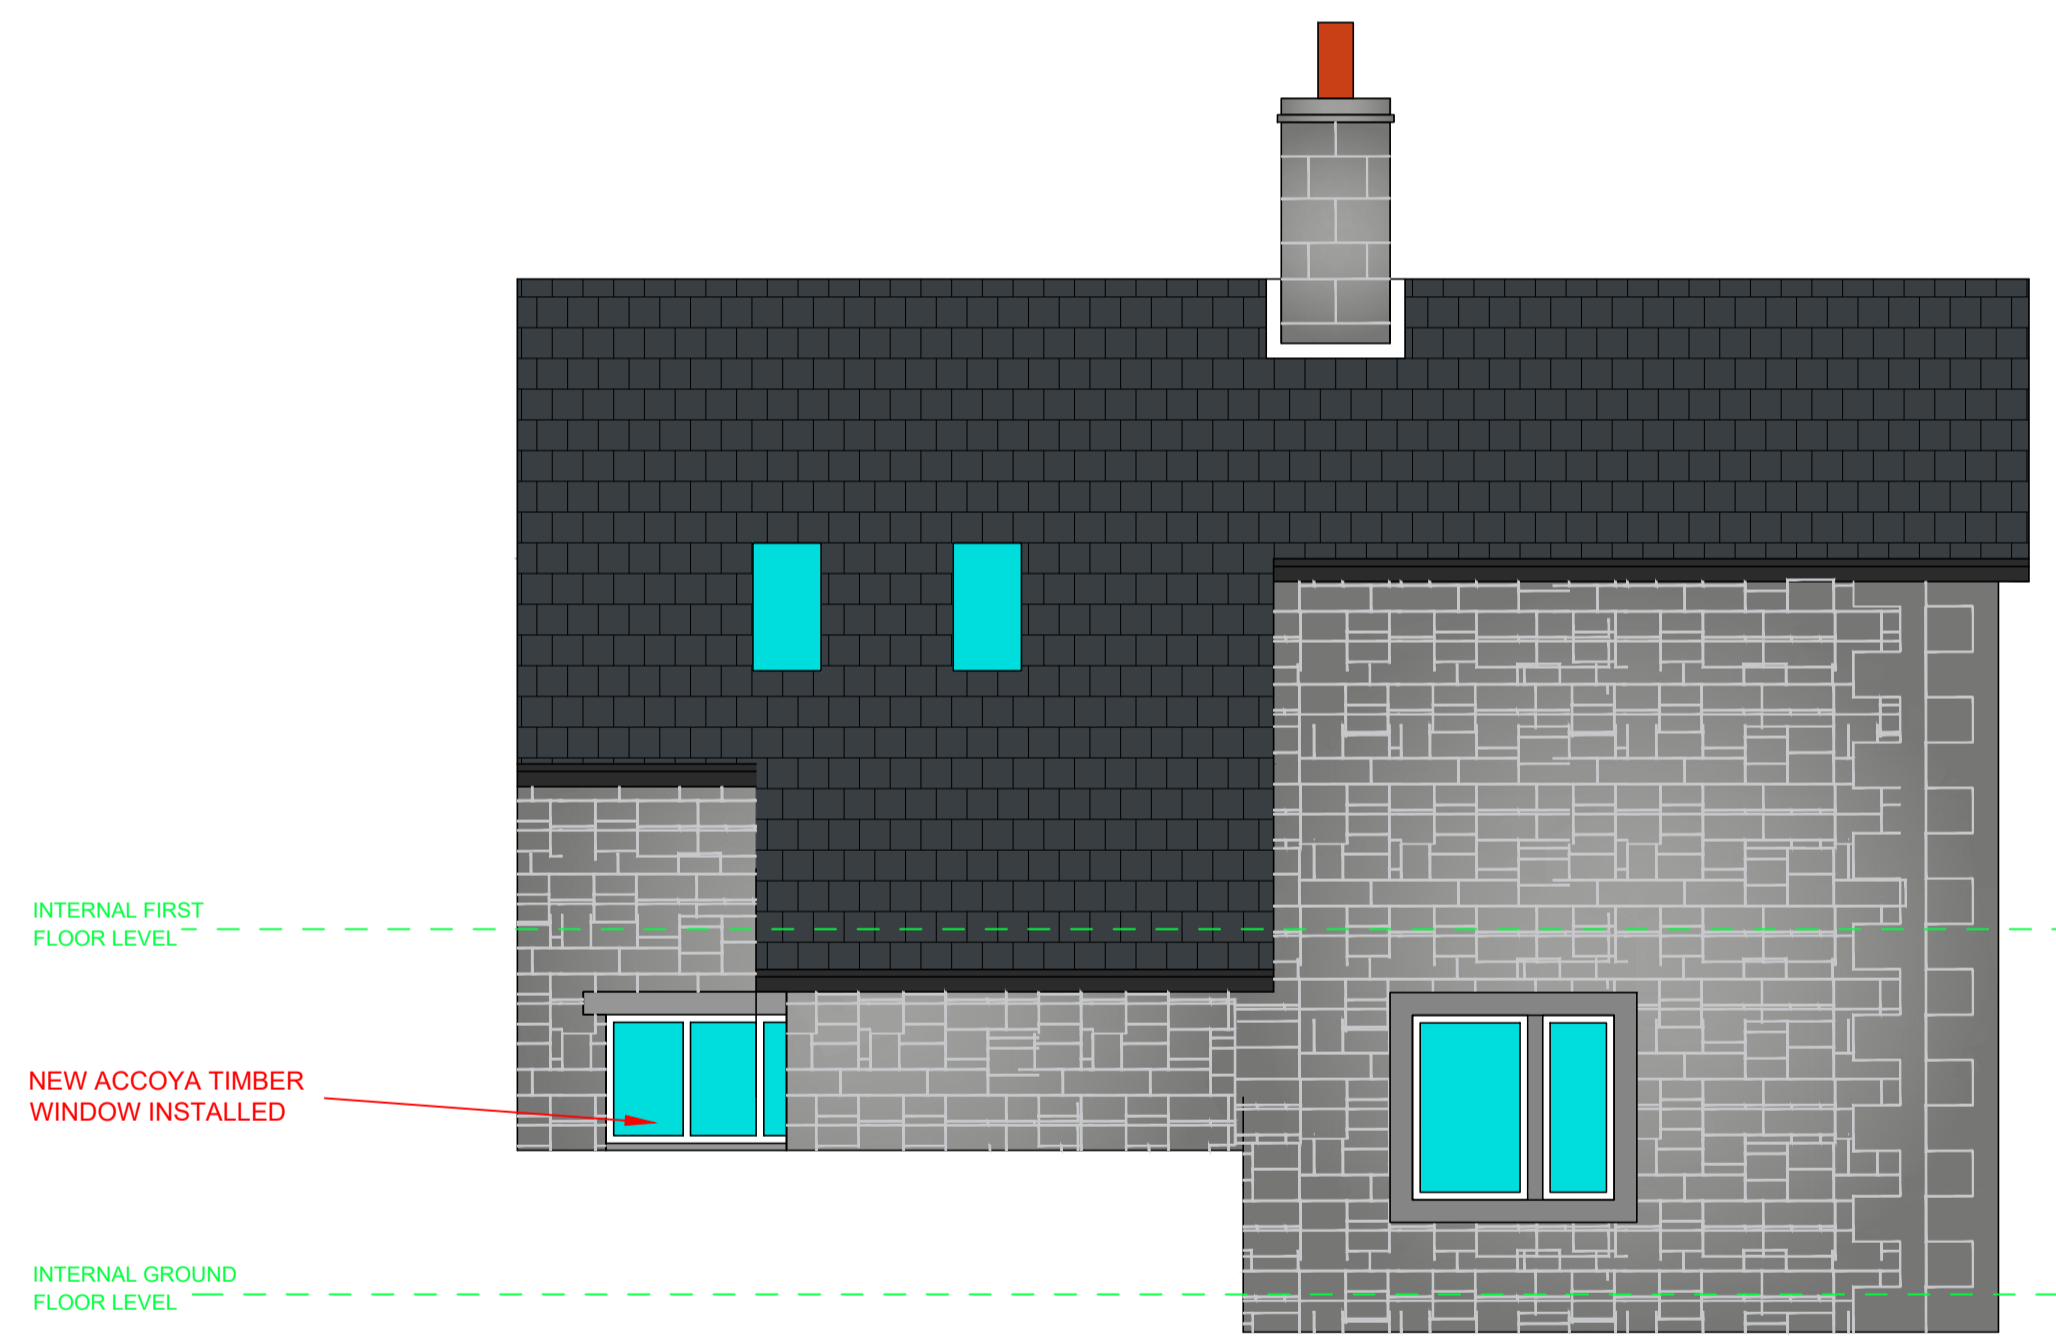

PROPOSED REAR ELEVATION
SCALE - 1:50 @ A1

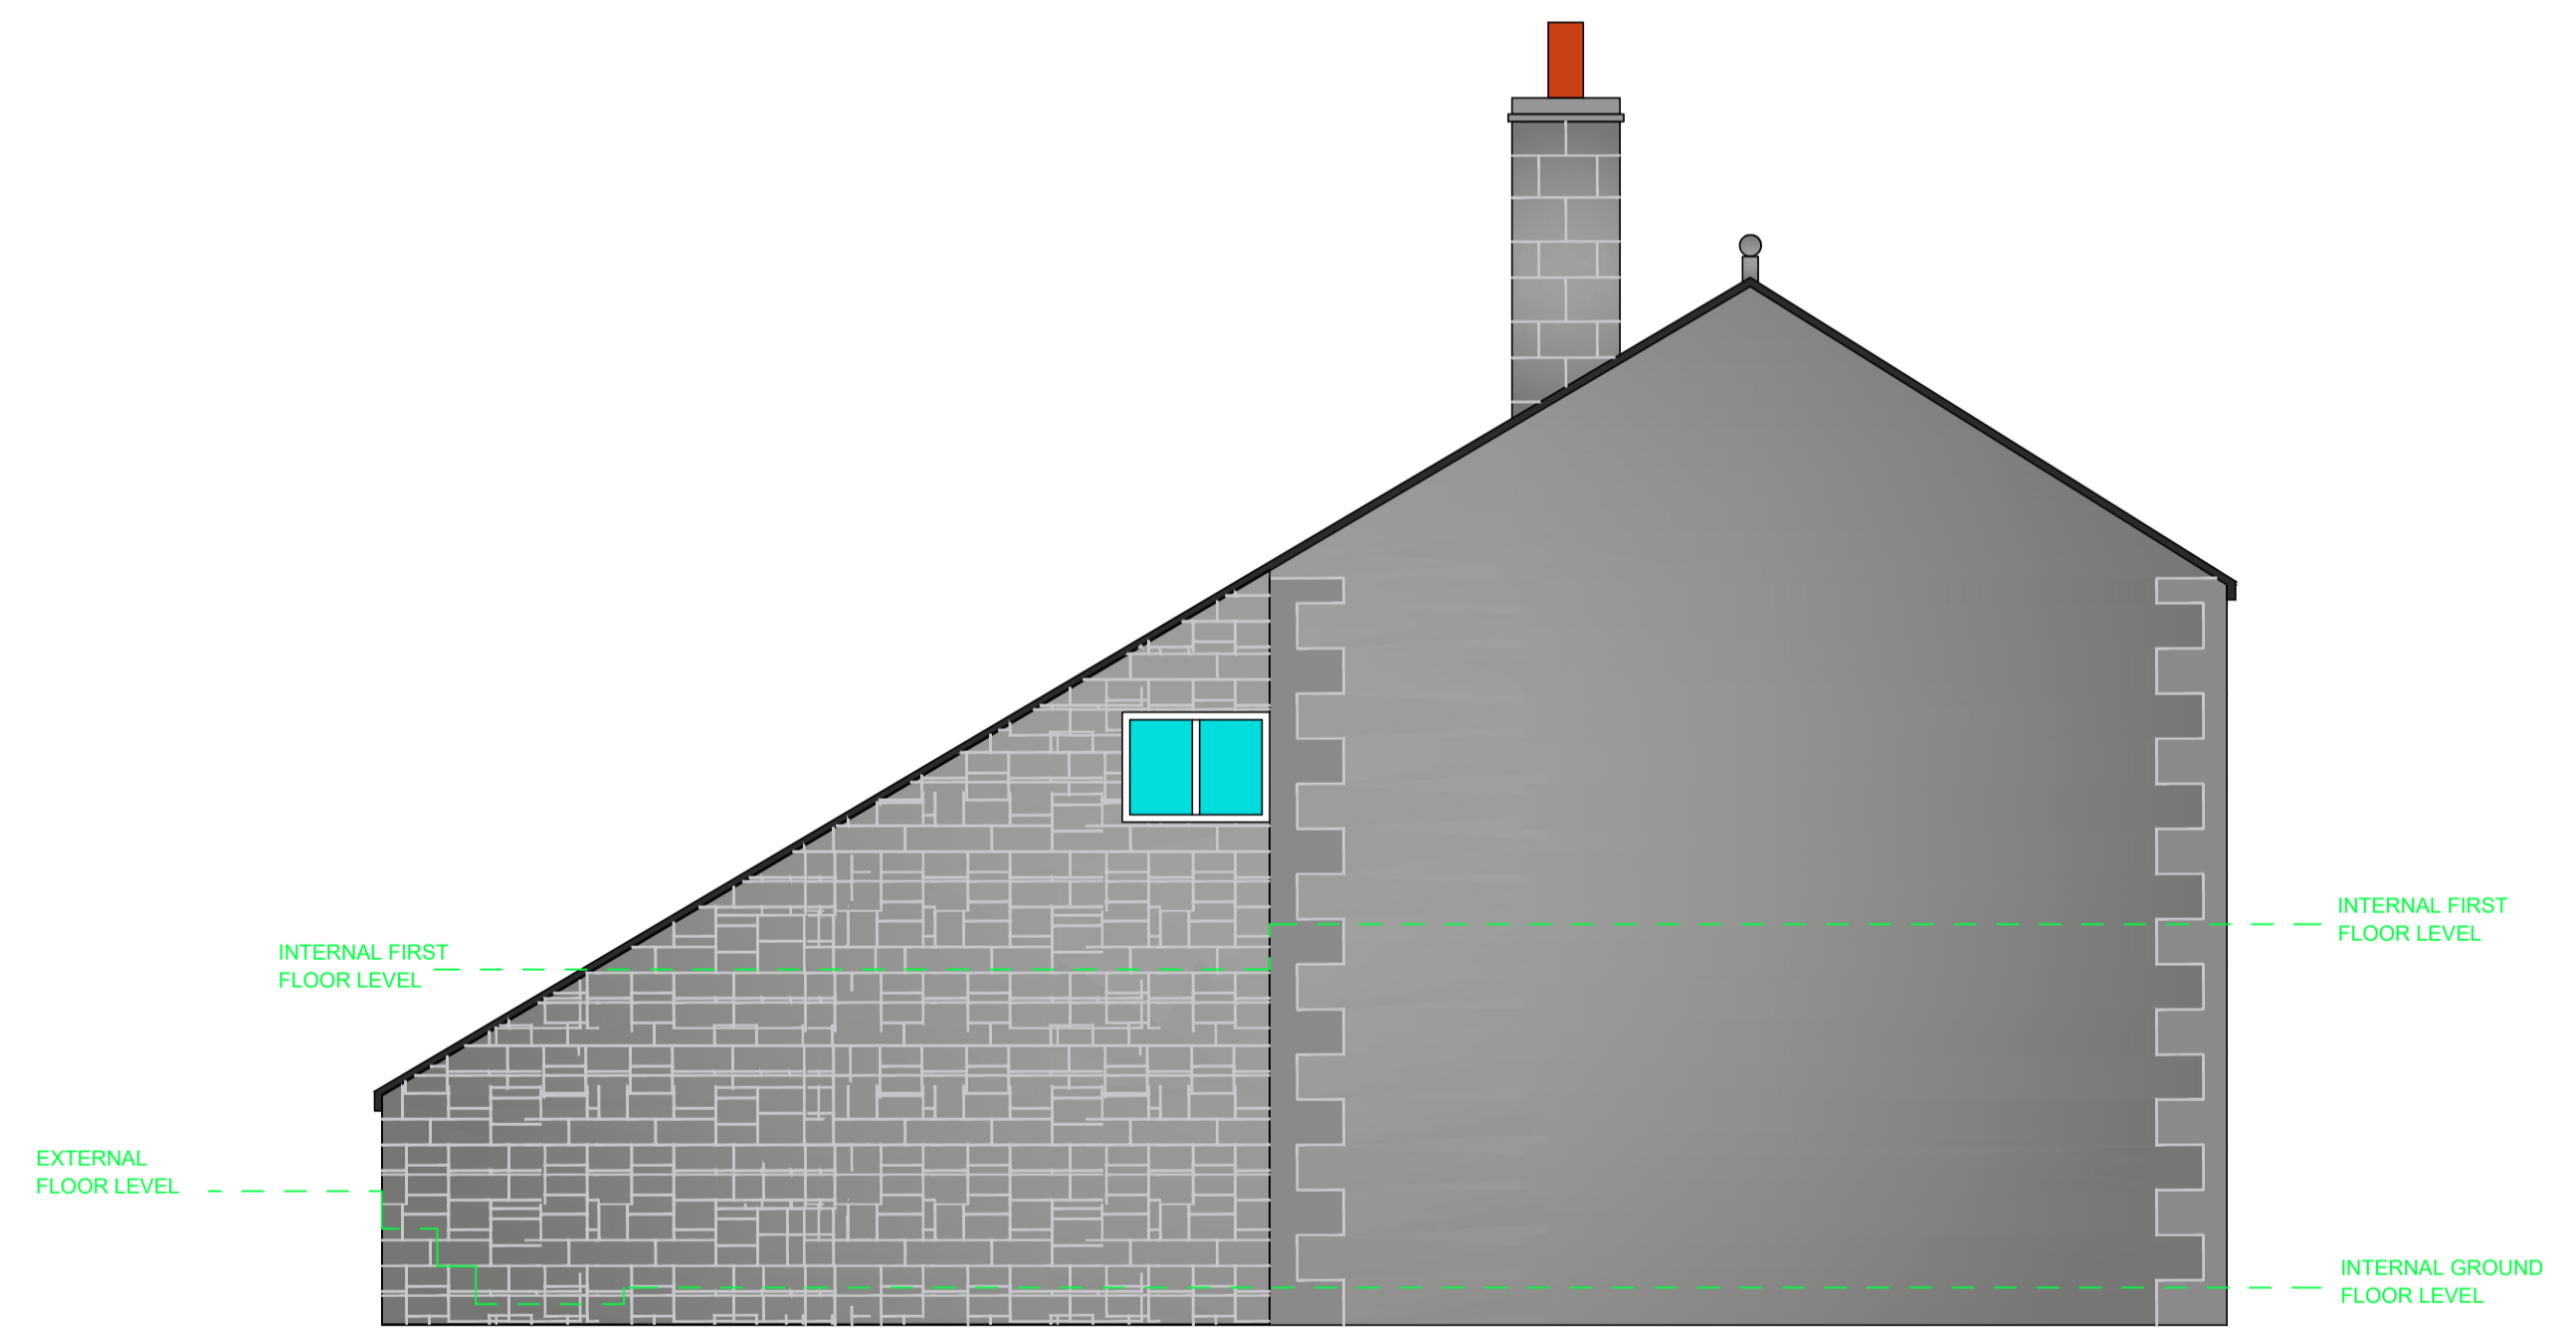


PROPOSED SIDE ELEVATION
SCALE - 1:50 @ A1

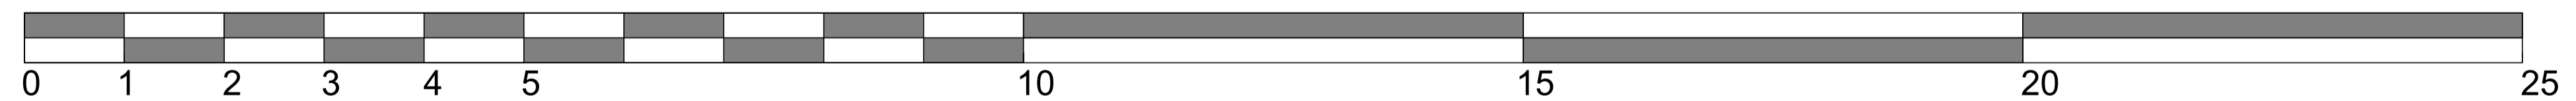

Scale Bar (metres) 1:50

Address
OXENHURST FARM

drawing title		
PROPOSED ELEVATIONS		
drawn by	date	
JL	05/11/25	
scale	Drawing no.	revision
1:50 @ A1	2025/04	----

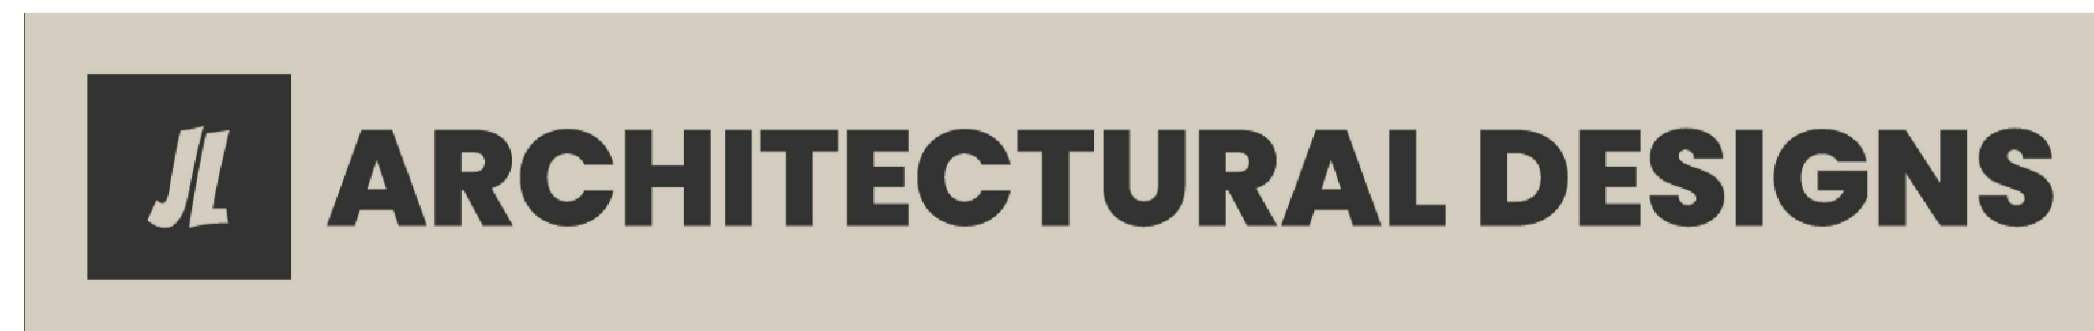

rev	date	description

LINE TYPE KEY	
	DENOTES ELEMENTS TO BE DEMOLISHED
	DENOTES ASSUMED DRAINAGE RUN
	DENOTES HIGH LEVEL ELEMENTS
	DENOTES NEW ELEMENTS