



**PROPOSED GROUND FLOOR PLAN**  
SCALE - 1:50 @ A1

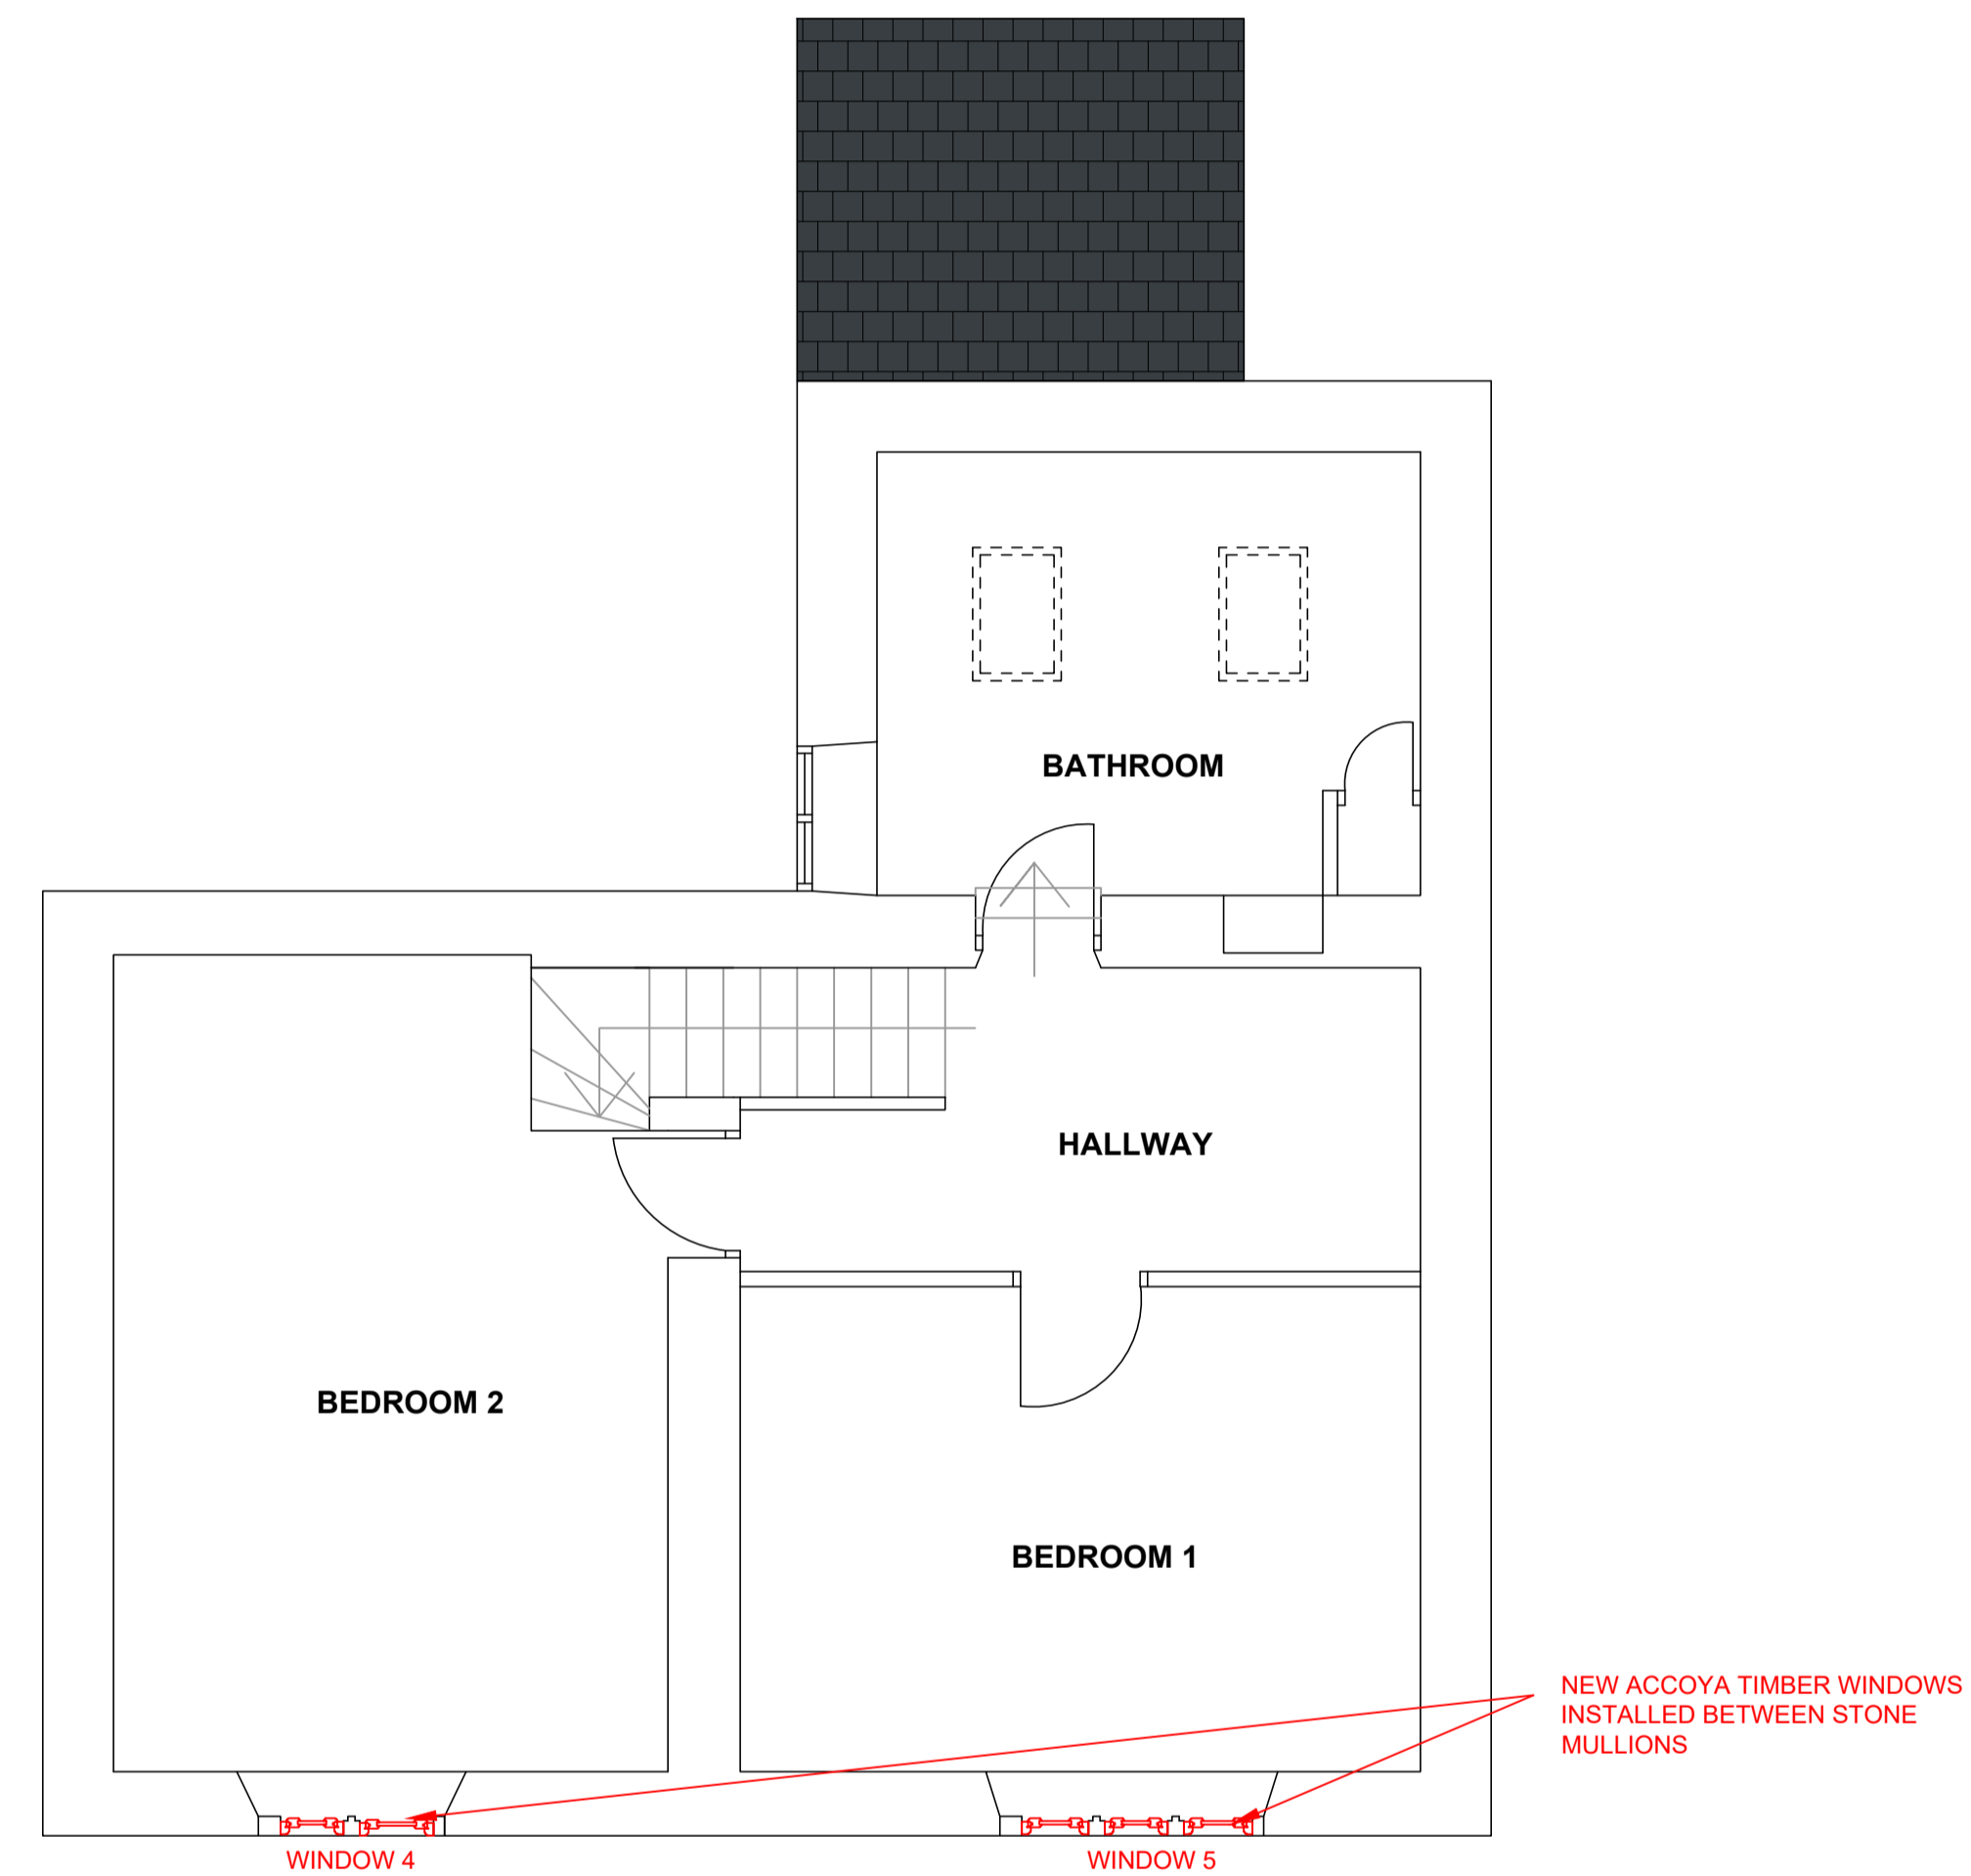


**PROPOSED FIRST FLOOR PLAN**  
SCALE - 1:50 @ A1

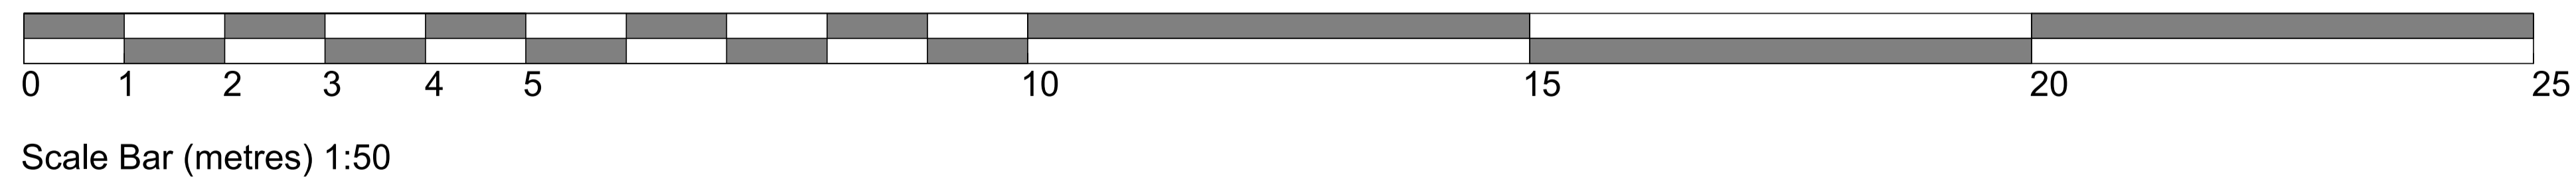

Address  
**OXENHURST FARM**

drawing title <b>PROPOSED GROUND &amp; FIRST FLOOR PLAN</b>		
drawn by JL	date 05/11/25	
scale 1:50 @ A1	Drawing no. 2025/03	revision ----

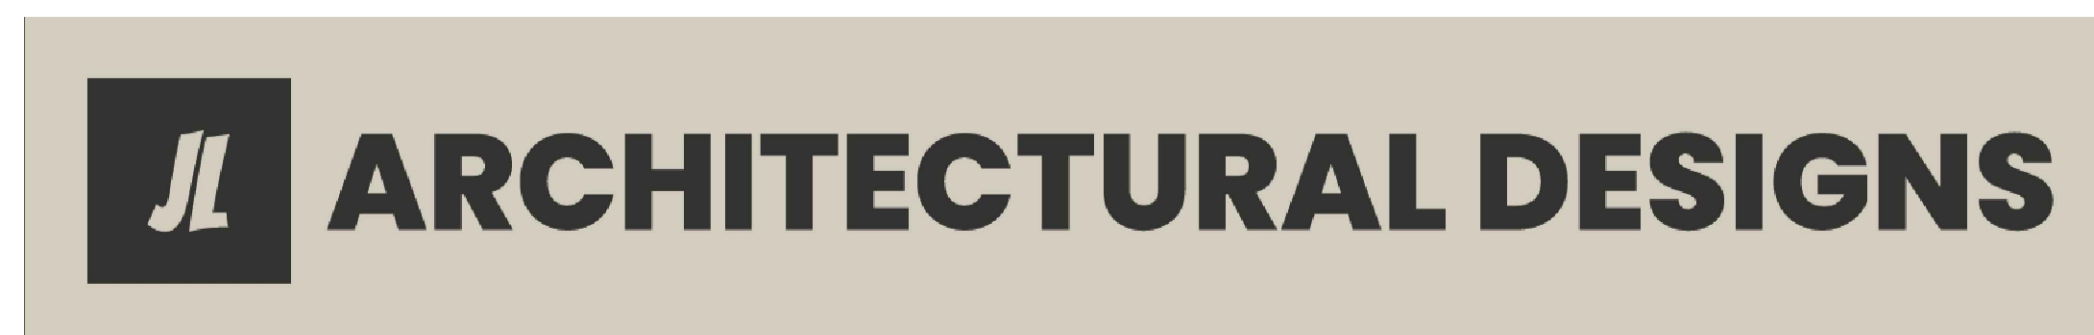

rev	date	description

**LINE TYPE KEY**

- DENOTES ELEMENTS TO BE DEMOLISHED
- - - DENOTES ASSUMED DRAINAGE RUN
- - - DENOTES HIGH LEVEL ELEMENTS
- DENOTES NEW ELEMENTS