




Existing South Elevation

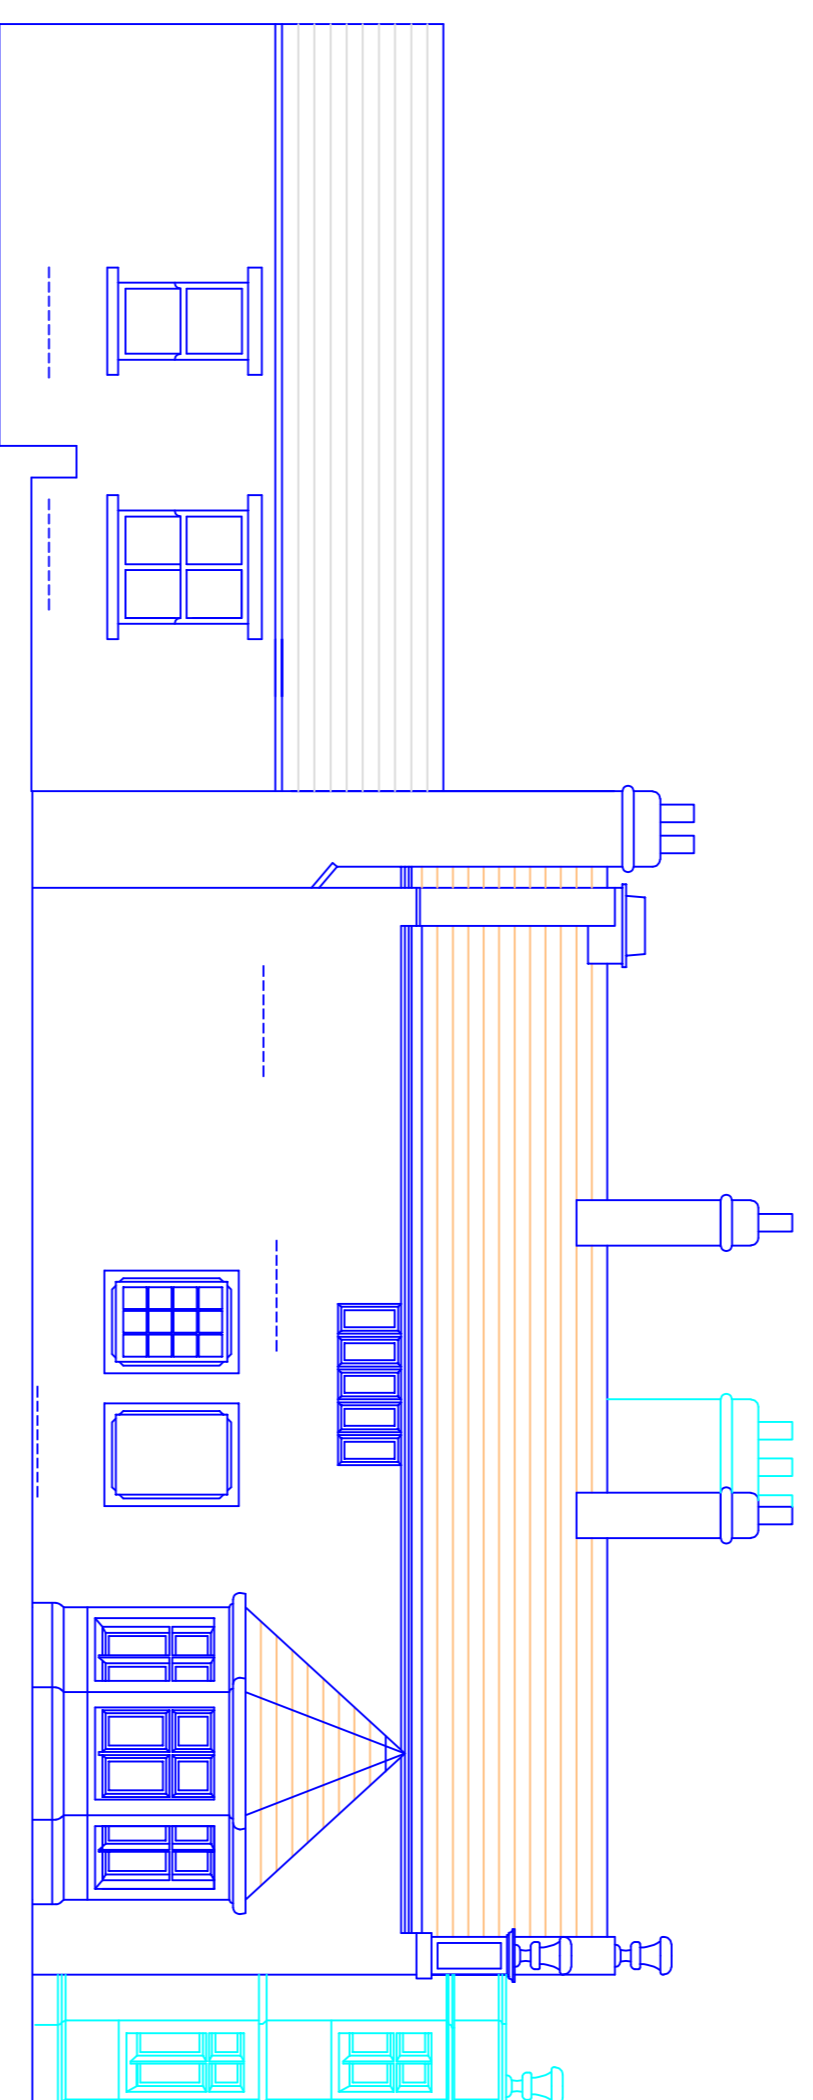



Existing West Elevation

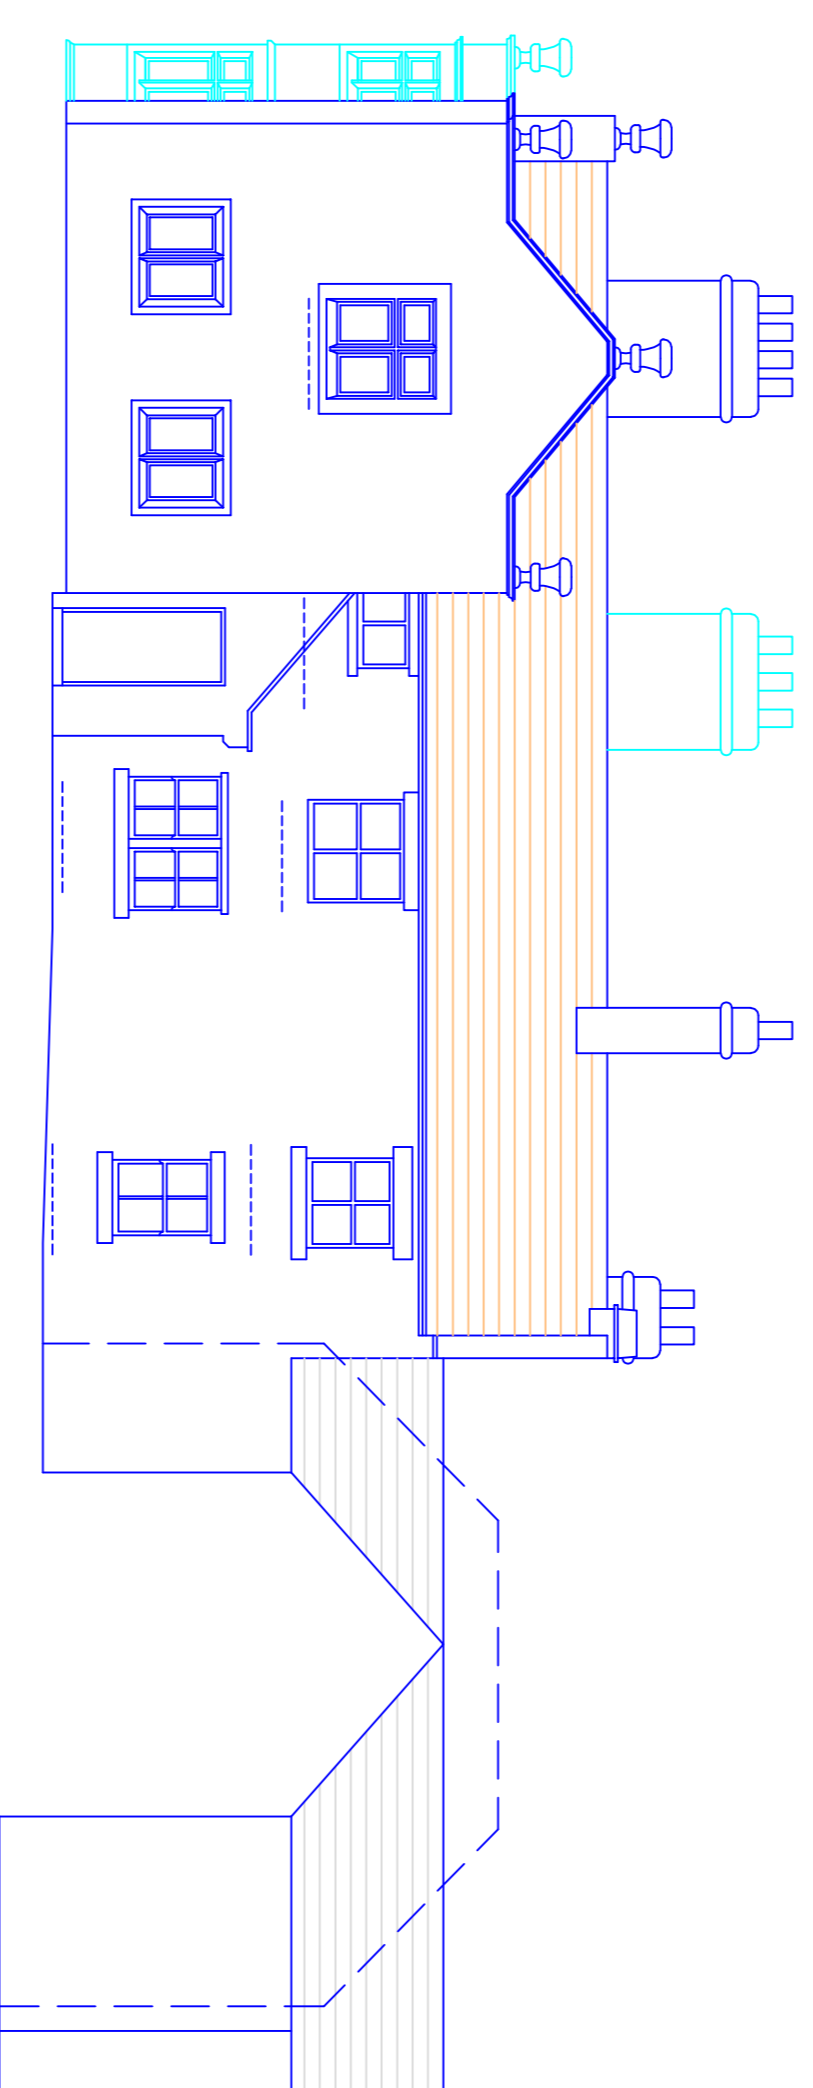

Existing East Elevation

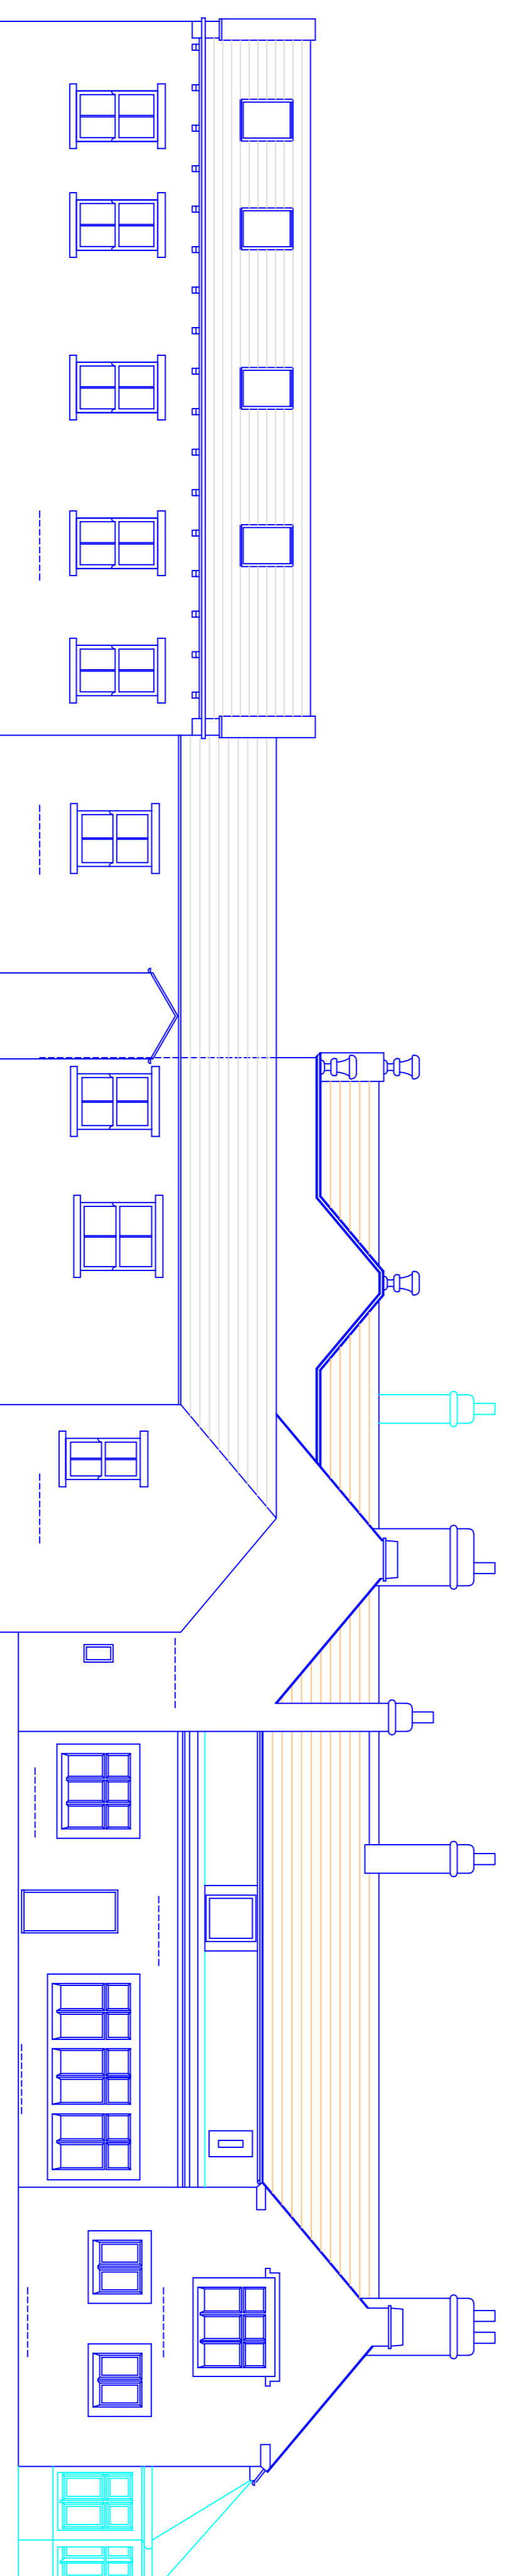

Existing North Elevation

 - KEY :**
-  SANDSTONE ROOF TILES
to be removed and replaced
within Planning Permission 3/2024/0788
and Listed Building Consent 3/2024/0787
 -  NATURAL GREY SLATE ROOF
to be removed and replaced
using Sandstone Roof Tiles
subject to current application.

This drawing and design concept is the property of PPV design. It should not be reproduced without written permission

0 1 2 3 4 5 6 7 m

Lovely Hill
Lovely Hill Lane
Salisbury
Bacchurn BB1 9EQ
October 2019
scale 1:100 at A1

AB4-02 Existing Elevations
PPV design Ltd

2 Helmshore Road, Holcombe Village
Ramsbottom, Lancashire BL8 4PA
Gary Dearden (BA) (ms) DipArch RIBA
gary@ppv-design.co.uk www.ppv-design.co.uk
1. 01706 822175 1. 0712 669482