




Proposed South Elevation

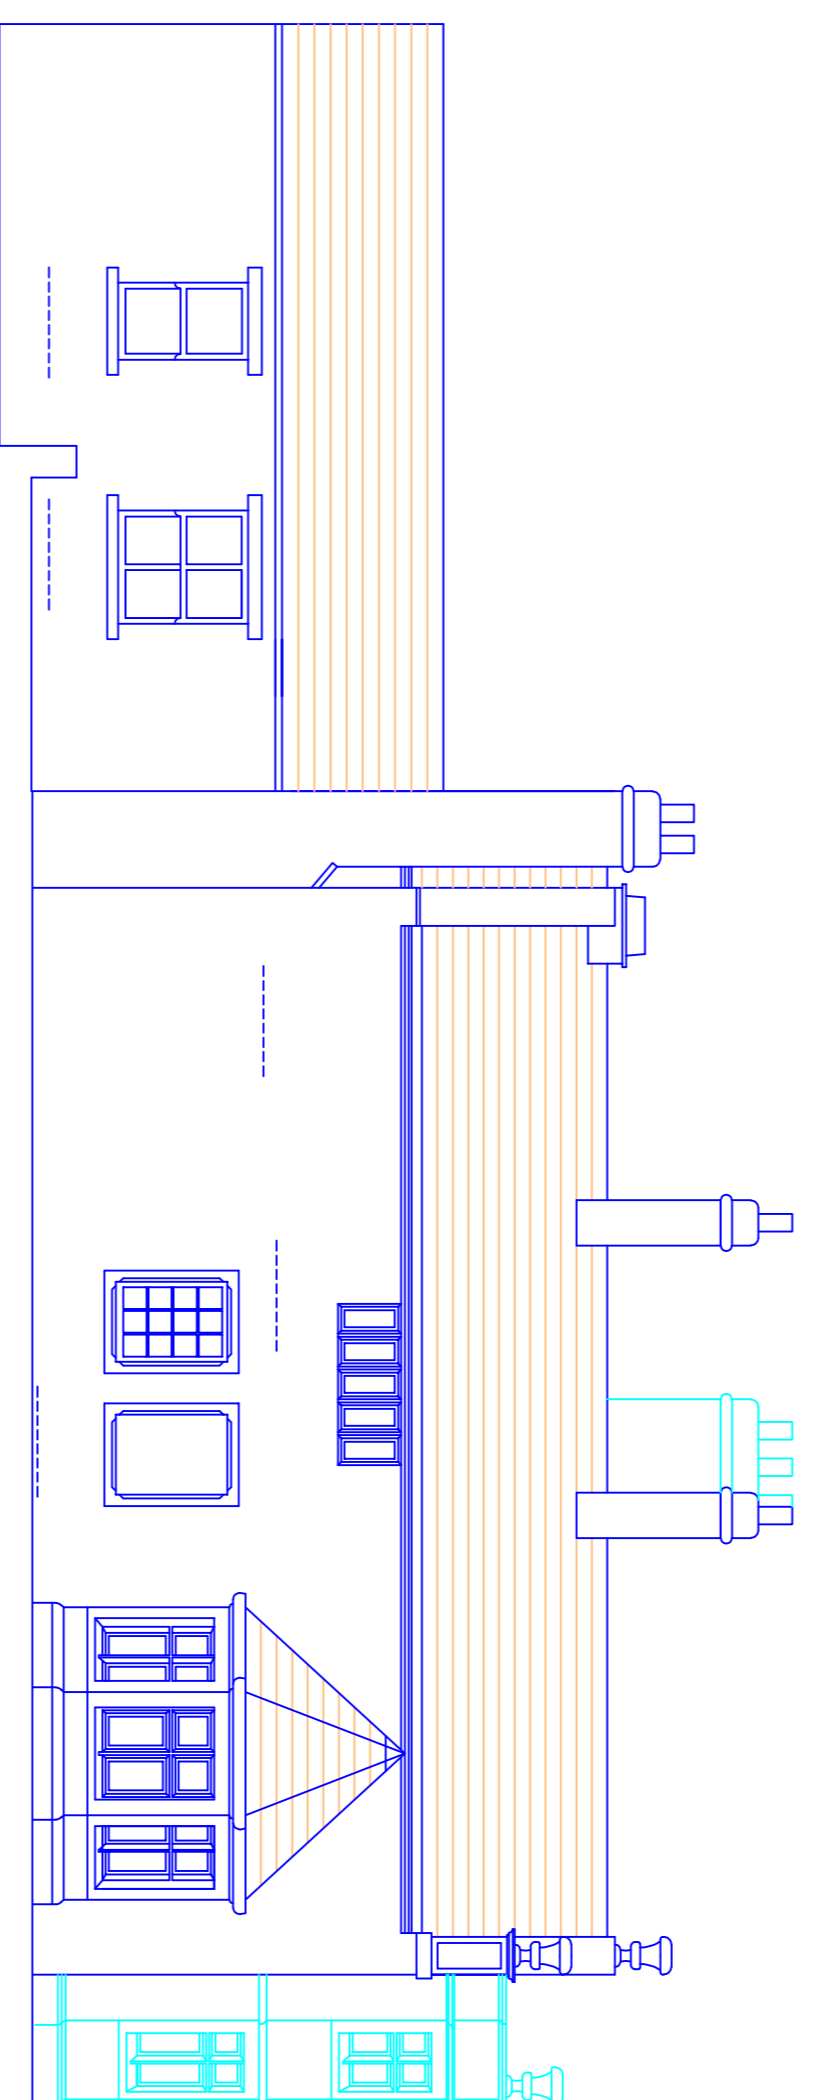

Proposed West Elevation

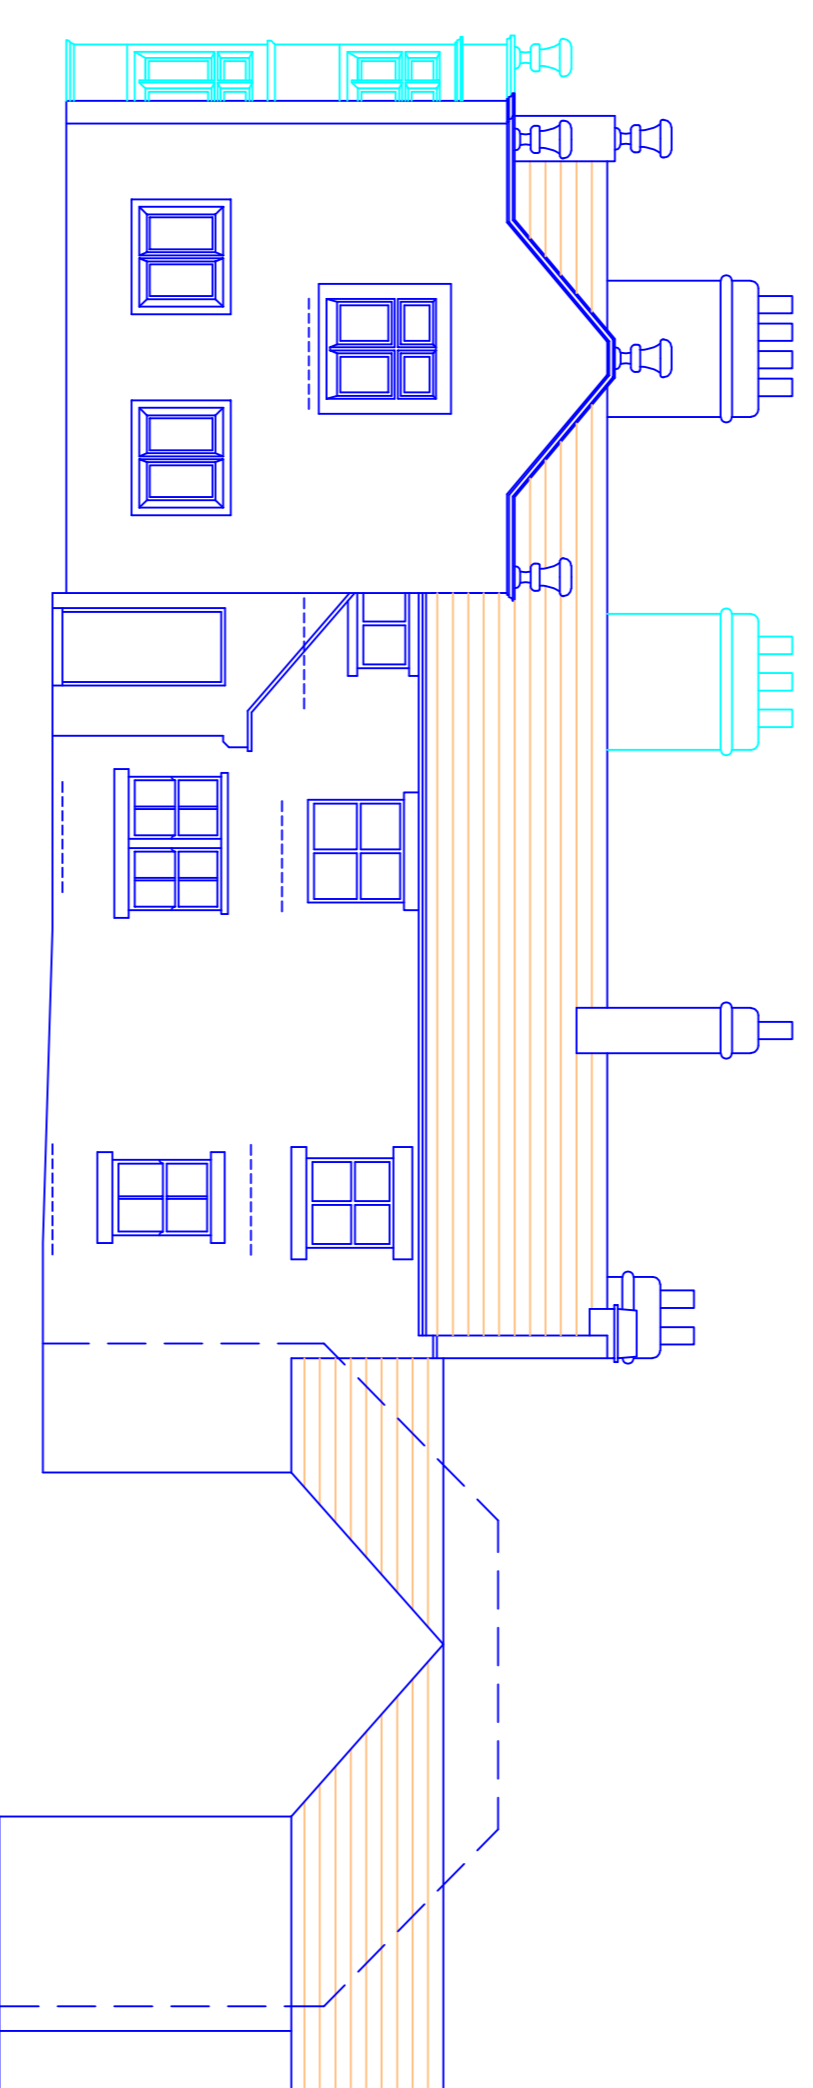


Proposed East Elevation

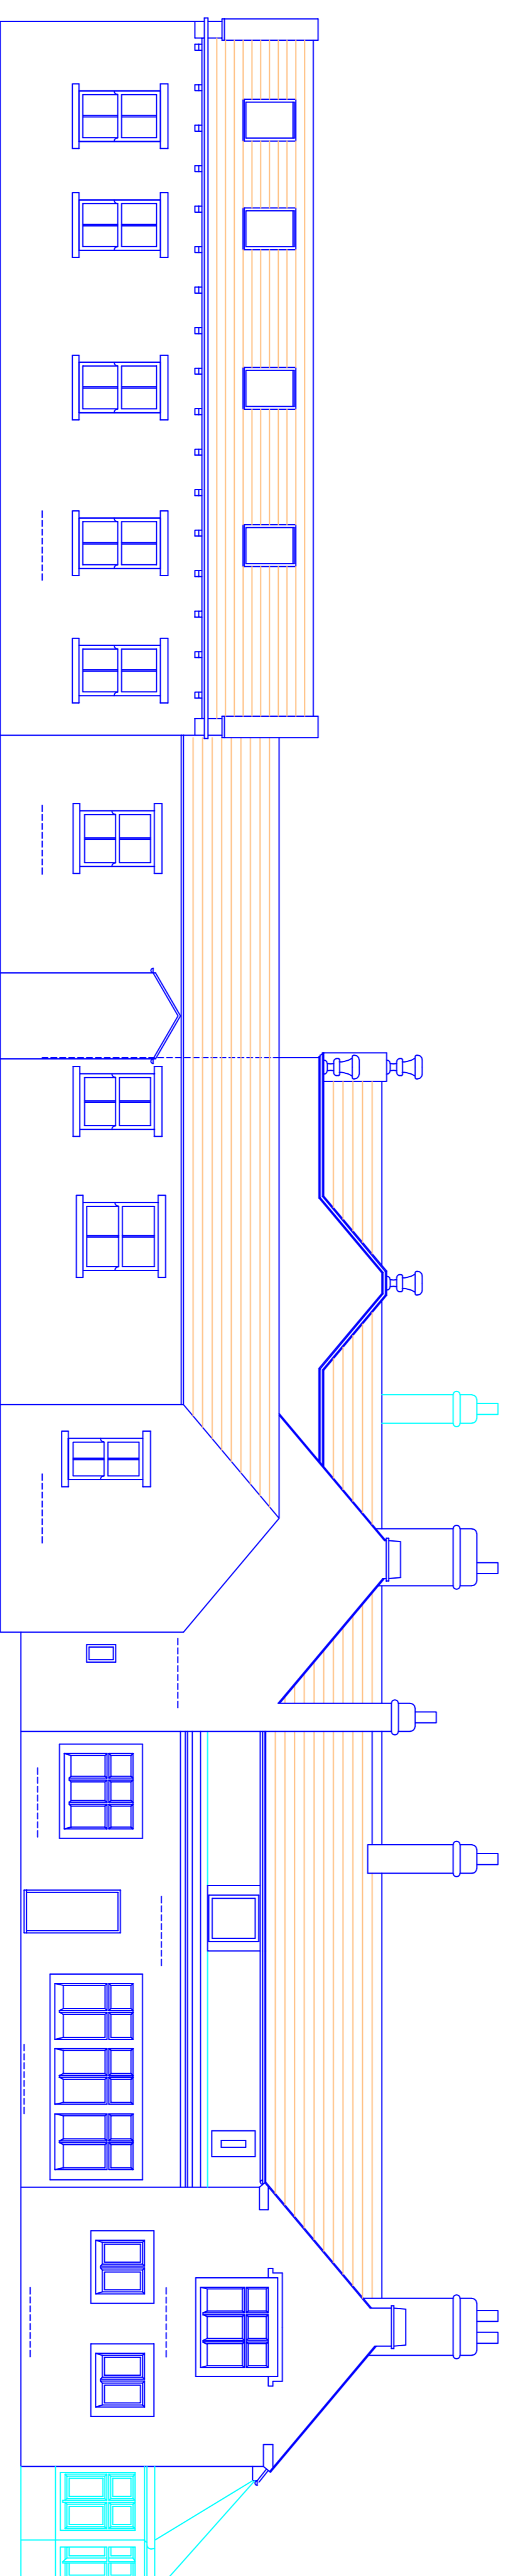

Proposed North Elevation

KEY :
 SANDSTONE ROOF TILES
 to match those approved
 for the main roof

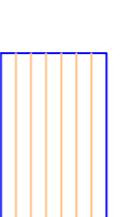

This drawing and design concept is the property of PPV design. It should not be reproduced without written permission

0 1 2 3 4 5 6 7 m

Lovely Hill
 Lovely Hill Lane
 Salebury
 Blackburn BB1 9EQ

scale 1:100 at A1
 December 2025

AB4-04
 Proposed Elevations
 PPV design Ltd

2 Helmshore Road, Holcombe Village
 Ramsbottom, Lancashire BL8 4PA
 Gary Pearson (BA(hons) DipArch RIBA
 gary@ppv-design.co.uk www.ppv-design.co.uk
 T. 0706 822751 M. 0712 669482