


# EXISTING SITE PLAN

36 WILLOWS PARK LANE - LONGRIDGE - PRESTON - PR3 3HJ

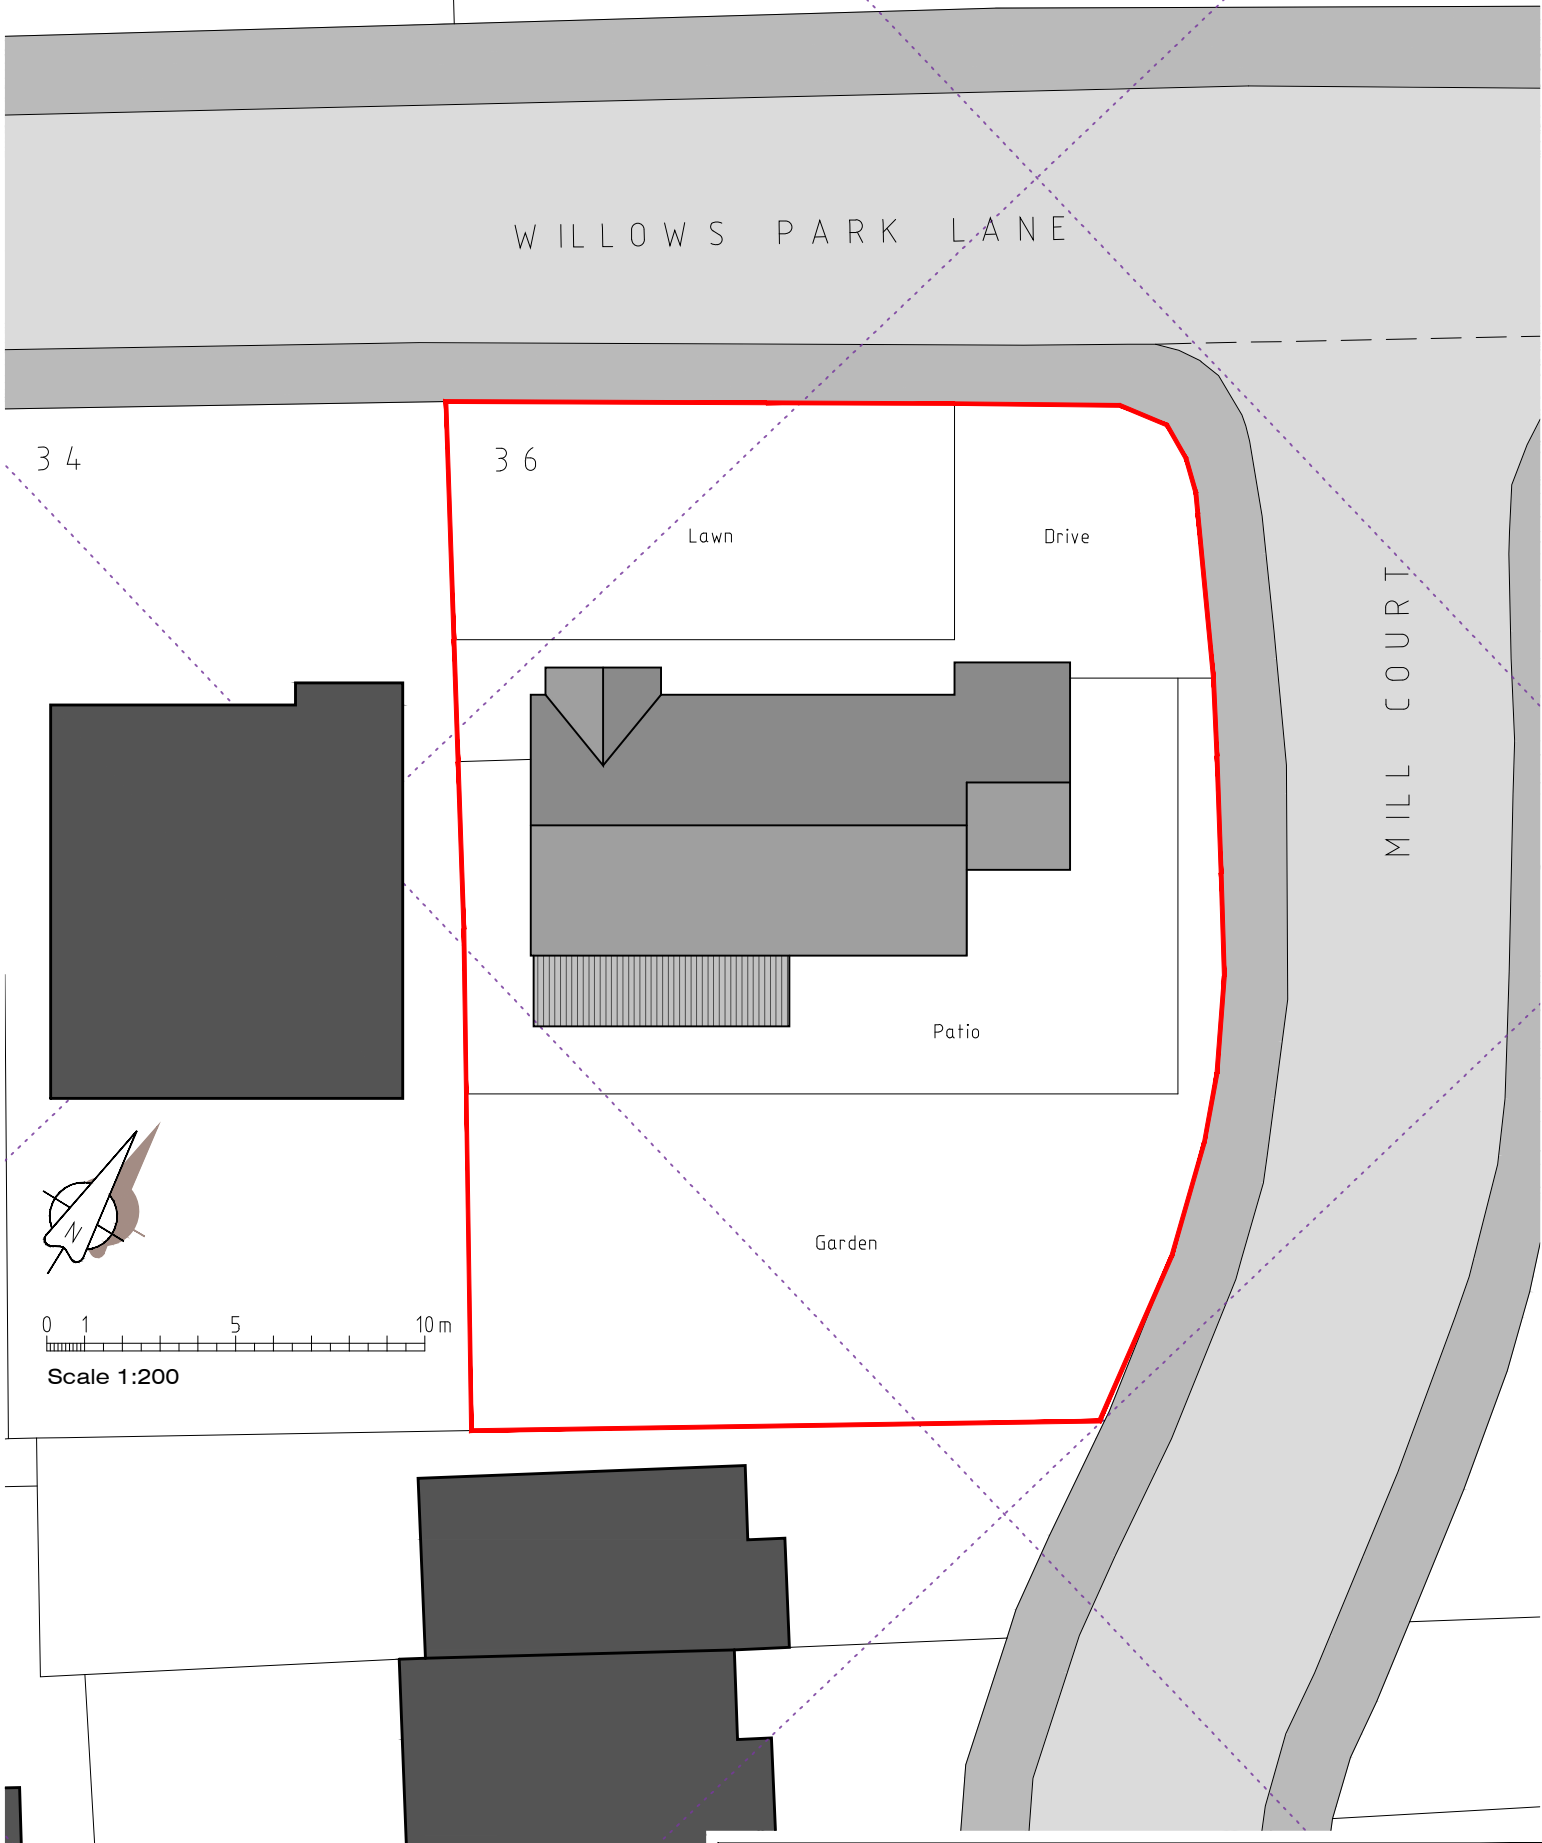

MRS P COULTON  
GF REAR EXTENSION  
36 WILLOWS PARK LANE  
LONGRIDGE  
PRESTON  
PR3 3HJ

JM-0364

002

**EXISTING SITE PLAN**  
*(Ordnance Survey Extract)*

Date: 07.01.26  
Drawn: J Monks  
Scale: 1:200  
Paper Size: A4

**MONKS-ARCHITECTURAL-DESIGN**  
25 BIRCHFIELD DRIVE - LONGRIDGE- PRESTON - PR3 3HP