


# PROPOSED FLOOR PLAN AND ELEVATIONS

36 WILLOWS PARK LANE - LONGRIDGE - PRESTON - PR3 3HJ

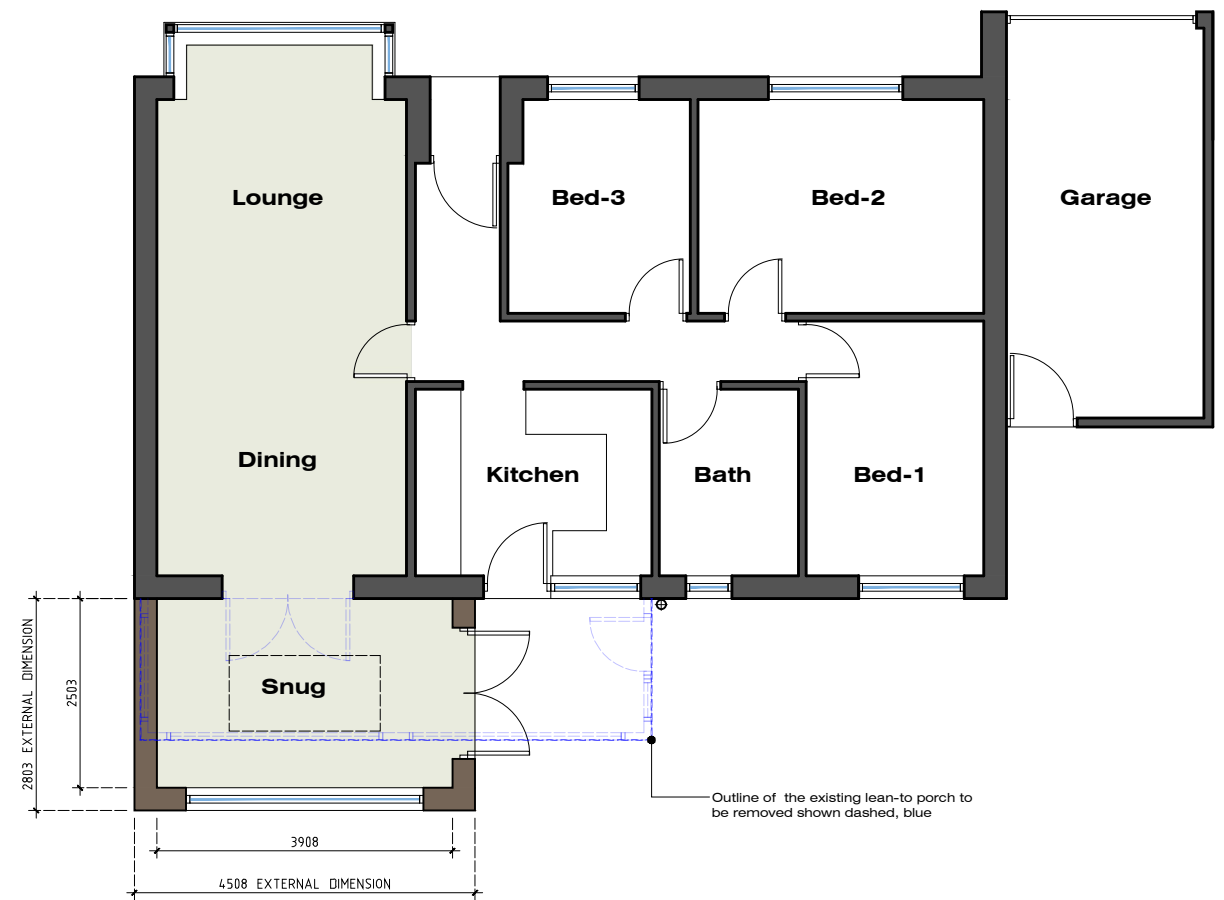


## PROPOSED GROUND FLOOR PLAN

Scale...1:100




Front (North-West) Elevation

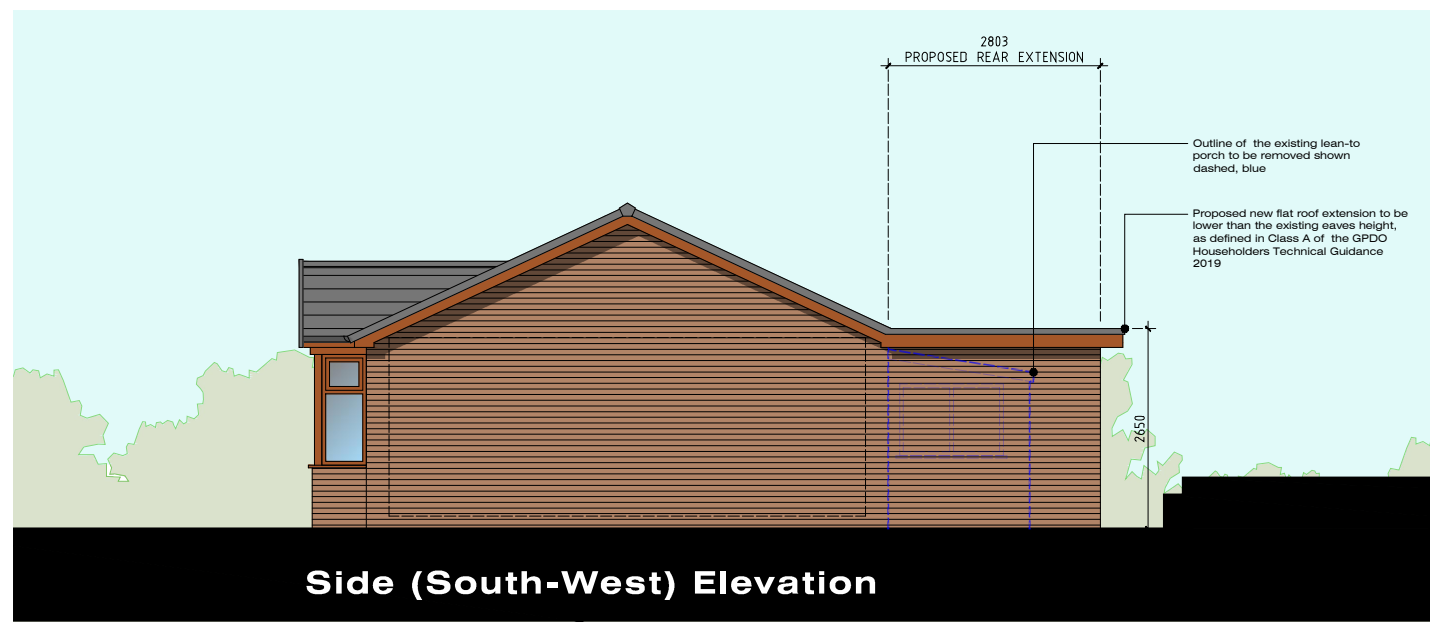

Side (South-West) Elevation



Rear (South-East) Elevation

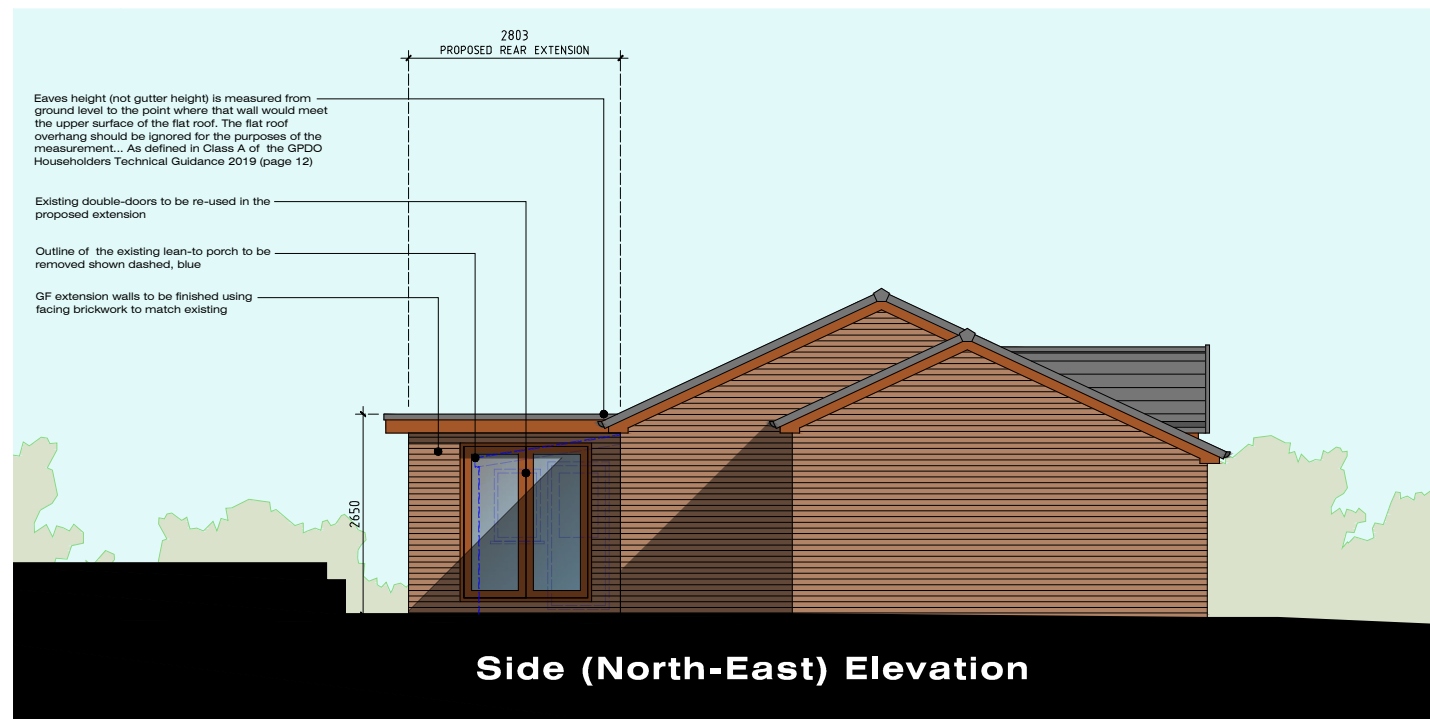

Side (North-East) Elevation

MRS P COULTON GF REAR EXTENSION 36 WILLOWS PARK LANE LONGRIDGE PRESTON PR3 3HJ	JM-0364	005	Date: 07.01.26 Drawn: J Monks Scale: 1:100 Paper Size: A3
	<b>PROPOSED FLOOR PLAN &amp; ELEVATIONS</b>		
<b>MONKS-ARCHITECTURAL-DESIGN</b> 25 BIRCHFIELD DRIVE - LONGRIDGE- PRESTON - PR3 3HP			