

PROPOSED SITE PLAN

36 WILLOWS PARK LANE - LONGRIDGE - PRESTON - PR3 3HJ

WILLOWS PARK LANE




MILL COURT

34

36

Lawn

Drive

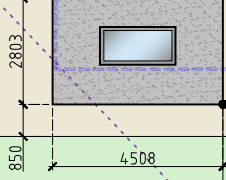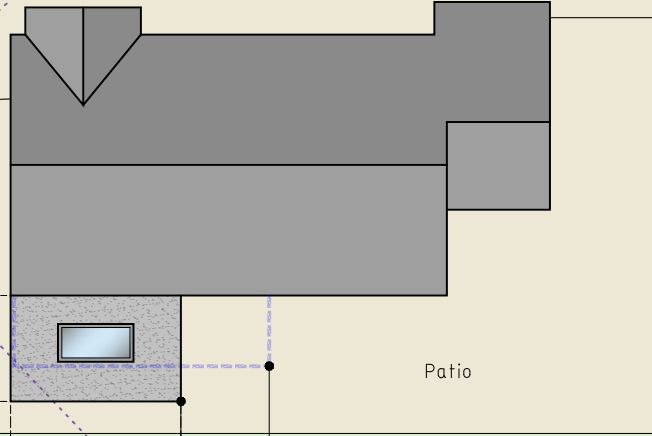 


Existing single storey extension to be removed shown dashed (blue)

Proposed single storey rear extension with flat roof incorporating flat rooflight

Garden

Patio

 

MRS P COULTON
GF REAR EXTENSION
36 WILLOWS PARK LANE
LONGRIDGE
PRESTON
PR3 3HJ

JM-0364

004

PROPOSED SITE PLAN
(Ordnance Survey Extract)

Date: 07.01.26
Drawn: J Monks
Scale: 1:200
Paper Size: A4

MONKS-ARCHITECTURAL-DESIGN
25 BIRCHFIELD DRIVE - LONGRIDGE- PRESTON - PR3 3HP