



**Plan of Wall - Existing**

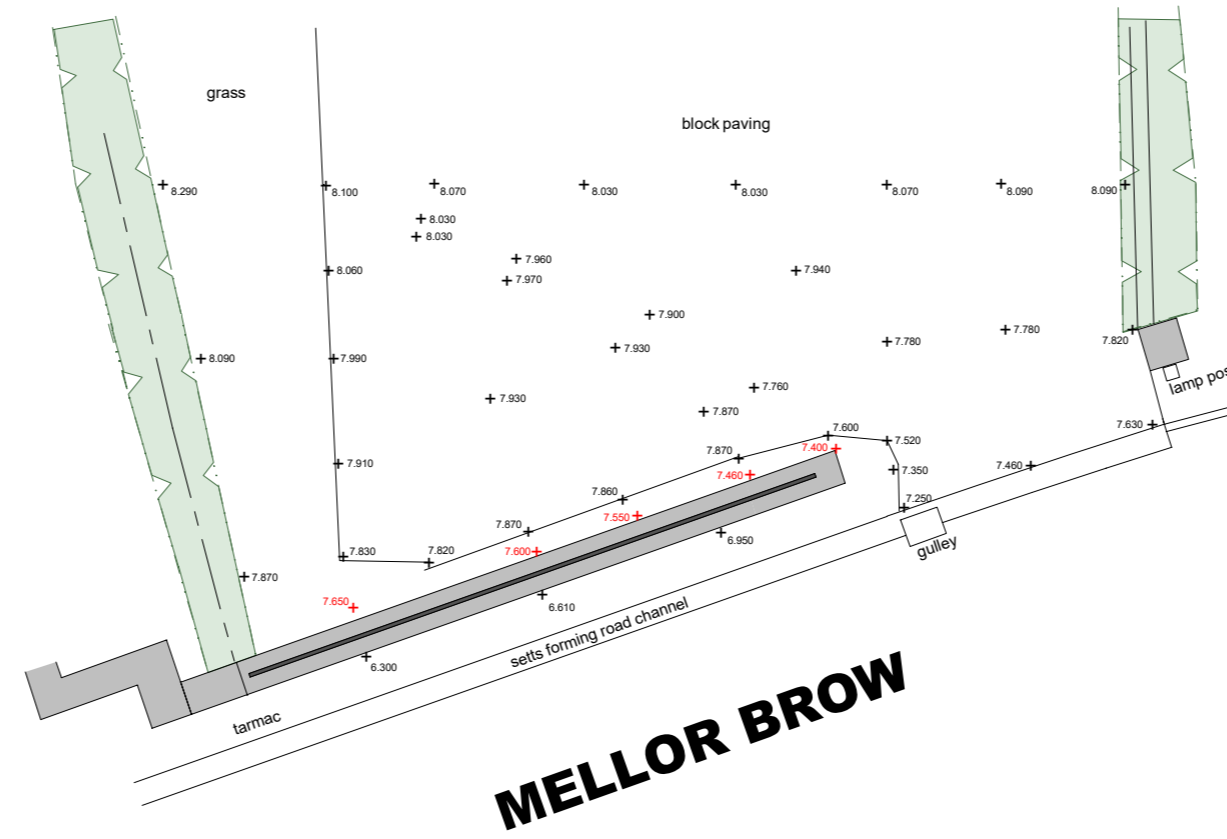


**Plan of Wall - Proposed**

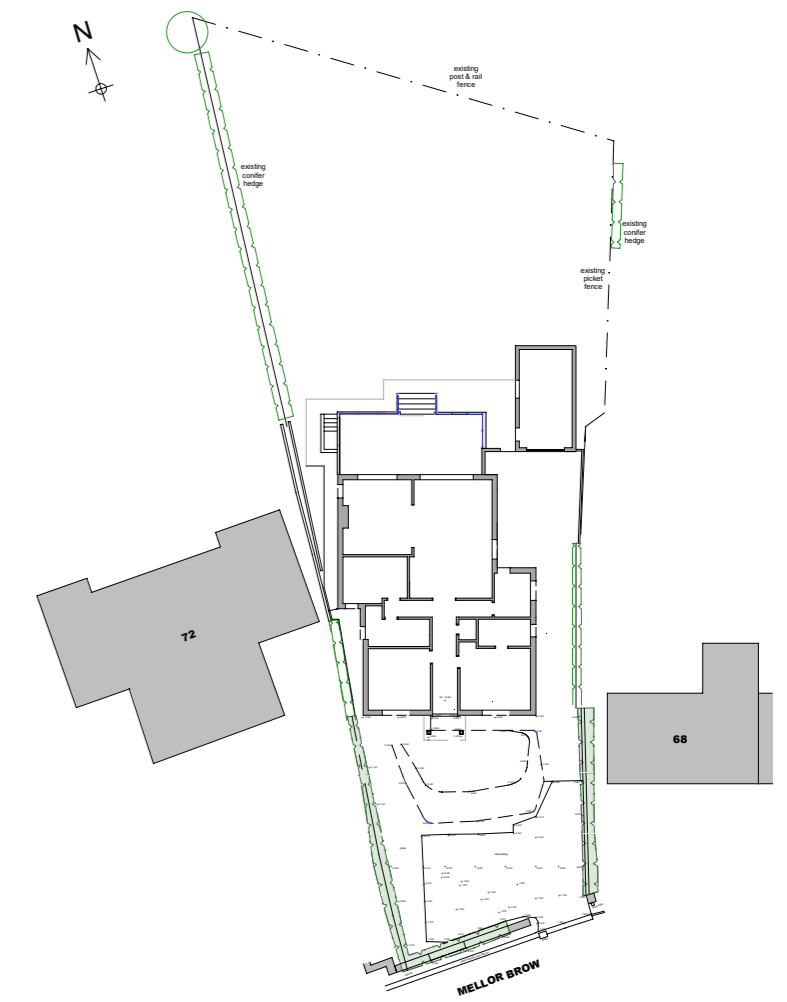


**Site Plan**



Scale 1:500 @ A2

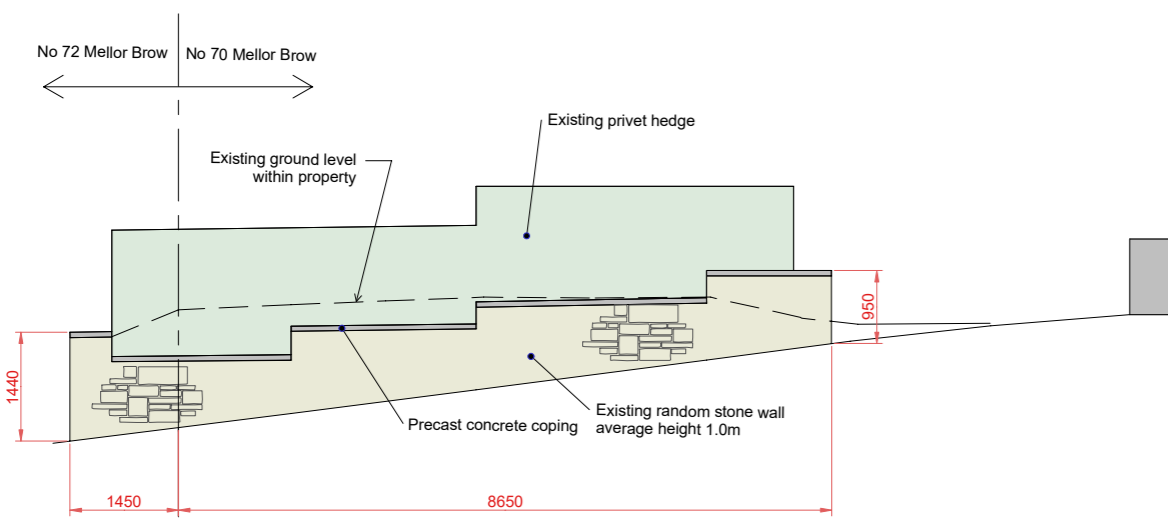

**Elevation from Roadway - Existing  
(prior to recent damage by vehicle)**

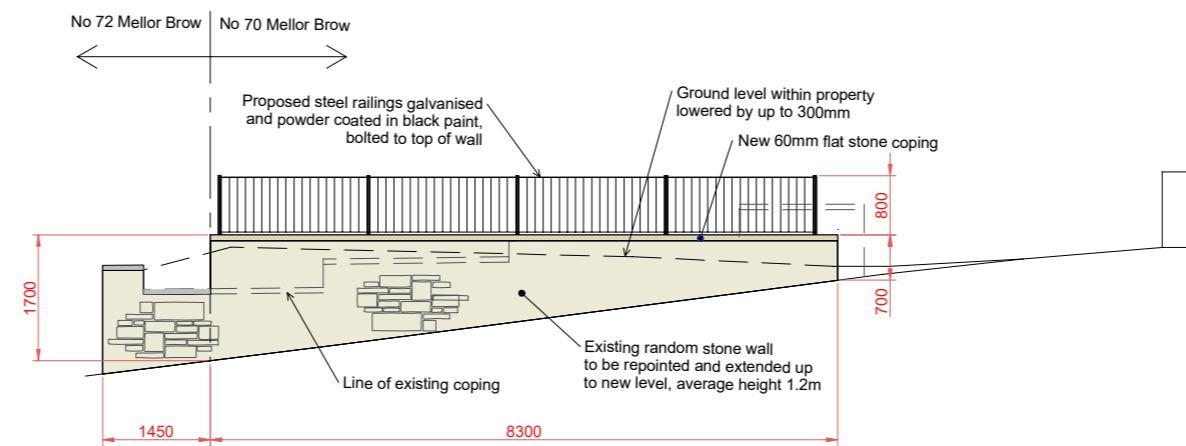


**Elevation from Roadway - Proposed**

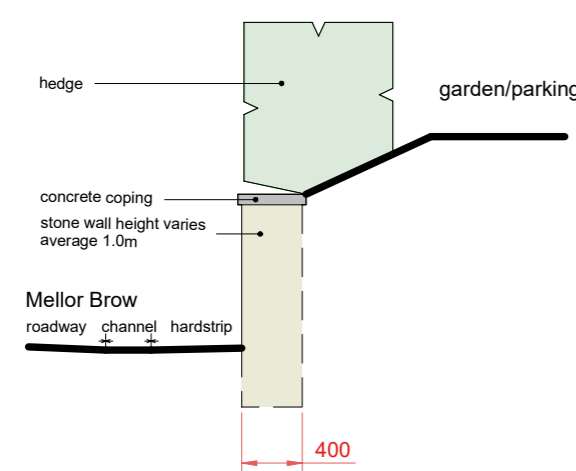 

**Typical Cross-Section - Existing**

Scale 1:50 @ A2

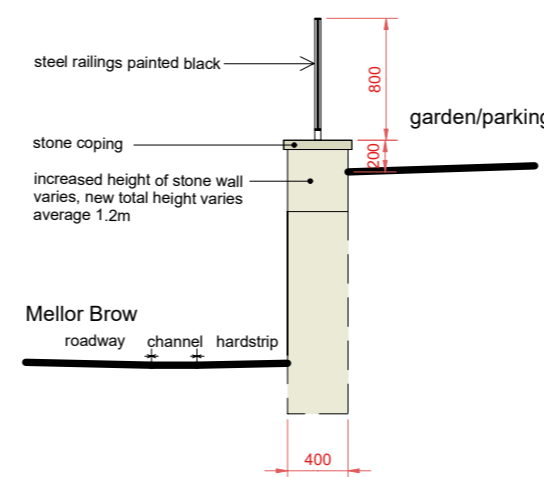

**Typical Cross-Section - Proposed**

Scale 1:50 @ A2

Client	Mr & Mrs Anderson
Project	<b>Alterations to front boundary wall at 70 Mellor Brow, Mellor, BB2 7EX</b>
Drawing	<b>Plans, elevations and sections</b>
Scale	1:100 @ A2 (unless otherwise stated)
Date drawn	January 2026
Drg. No.	<b>164/P/01</b>
Drawn by	David Anderson, 70 Mellor Brow, Mellor, BB2 7EX