




PROPOSED REAR ELEVATION

1 : 50

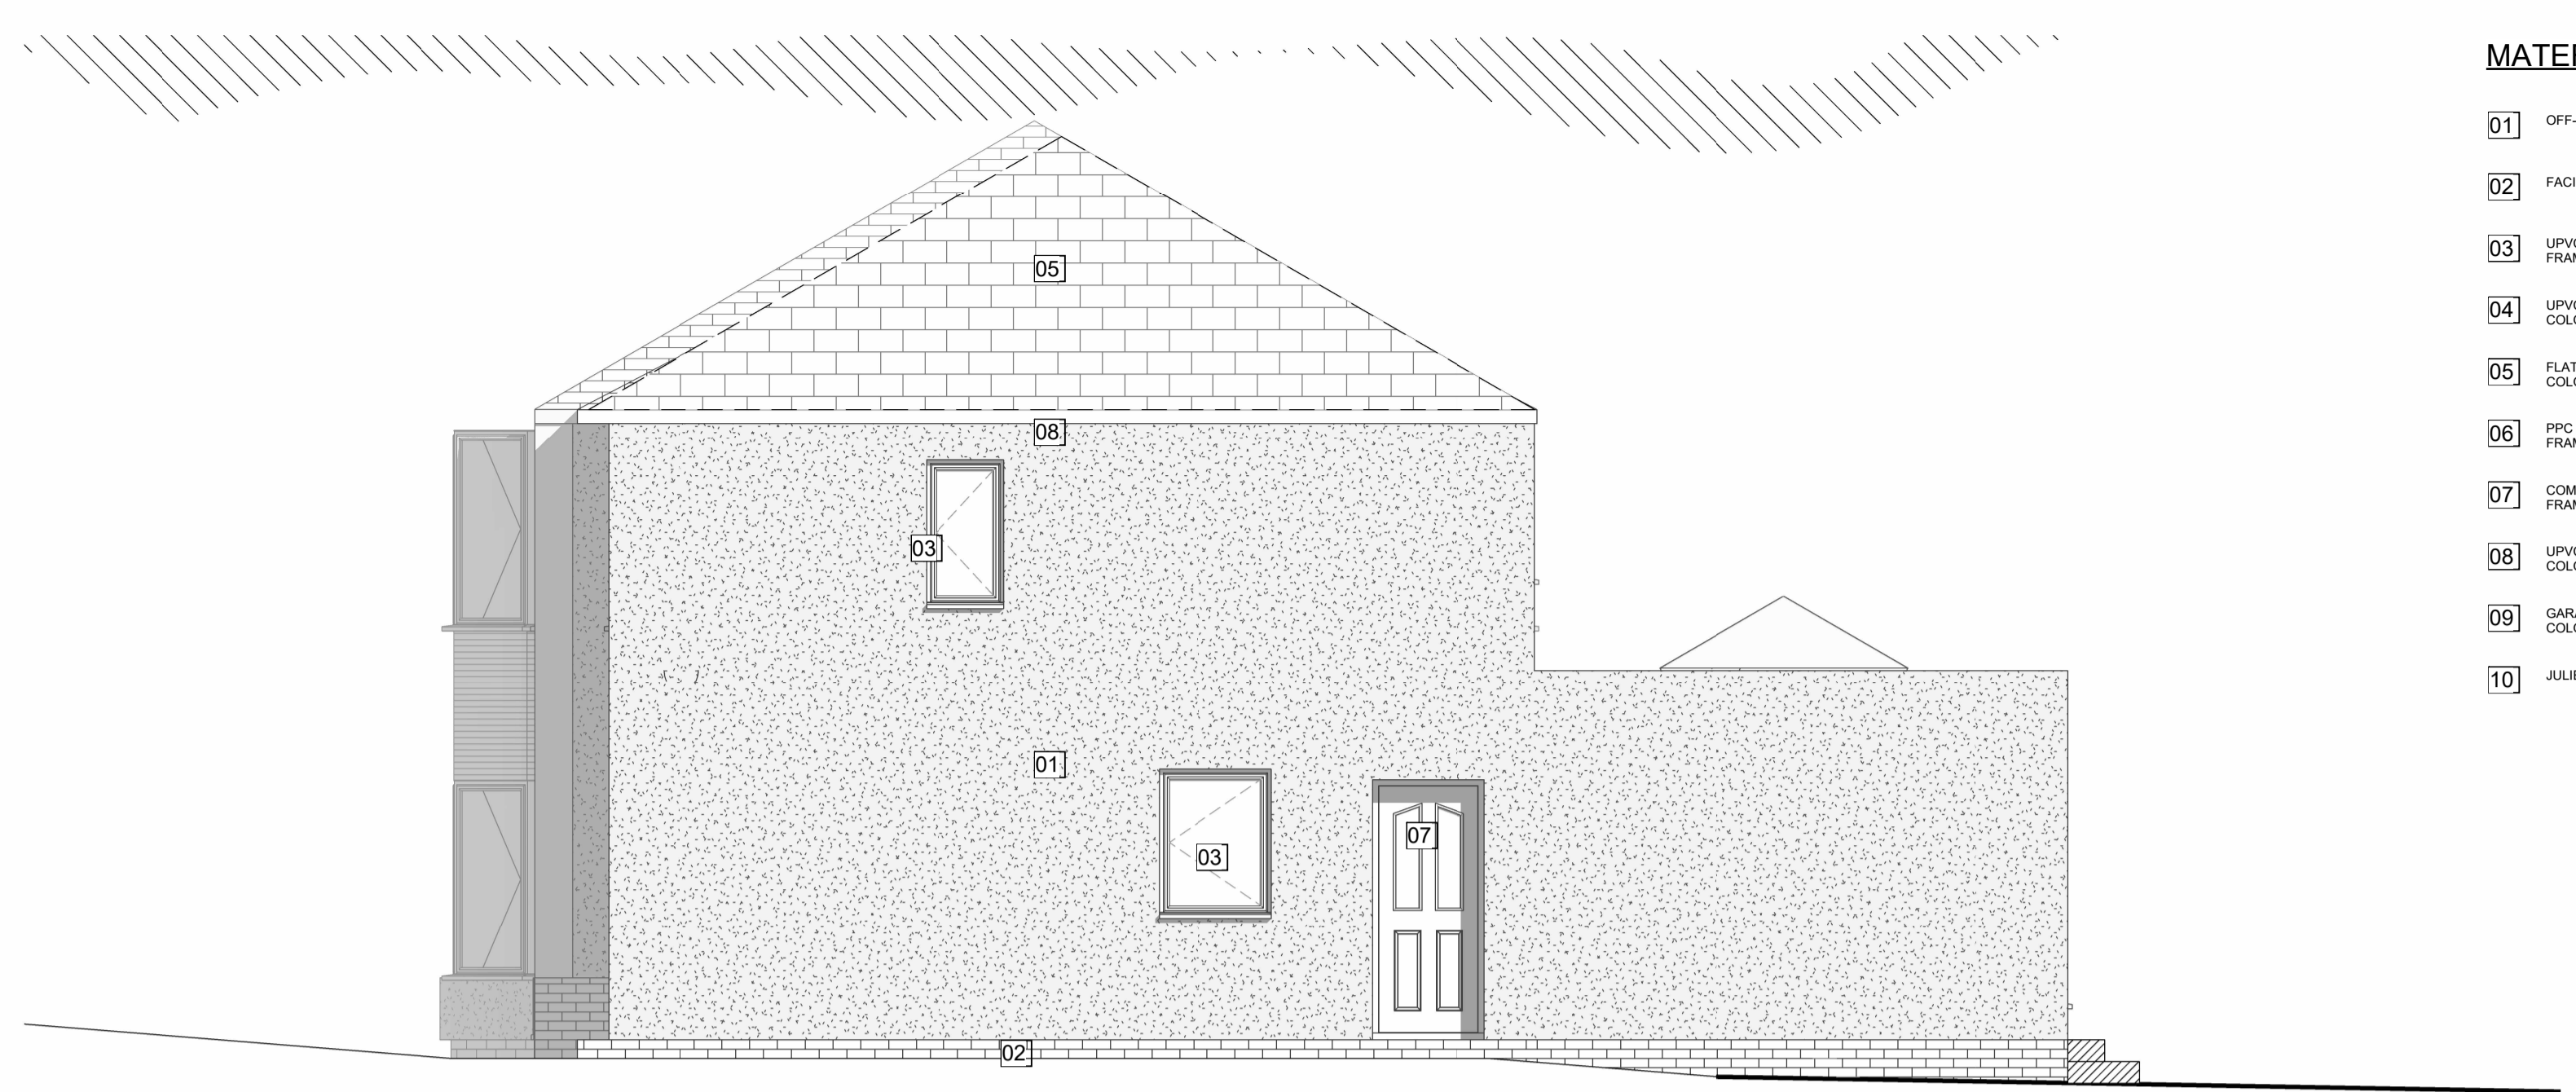

PROPOSED GABLE SIDE ELEVATION

1 : 50


MATERIALS KEY

- 01 OFF-WHITE RENDER
- 02 FACING RED BRICKWORK
- 03 UPVC FRAMED WINDOWS - FRAME COLOUR: GREY
- 04 UPVC TIMBER EFFECT PLANKS COLOUR: GREY
- 05 FLAT CONCRETE ROOF TILES - COLOUR: GREY/ ANTHRACITE
- 06 PPRC METAL FRAMED SLIDING DOOR - FRAME COLOUR: GREY
- 07 COMPOSITE DOOR - FRAME/ DOOR COLOUR: GREY
- 08 UPVC GUTTERING & DOWNPIPES - COLOUR: BLACK
- 09 GARAGE ROLLER SHUTTER DOOR COLOUR: GREY
- 10 JULIETTE TYPE BALCONY



PROPOSED FRONT ELEVATION

1 : 50

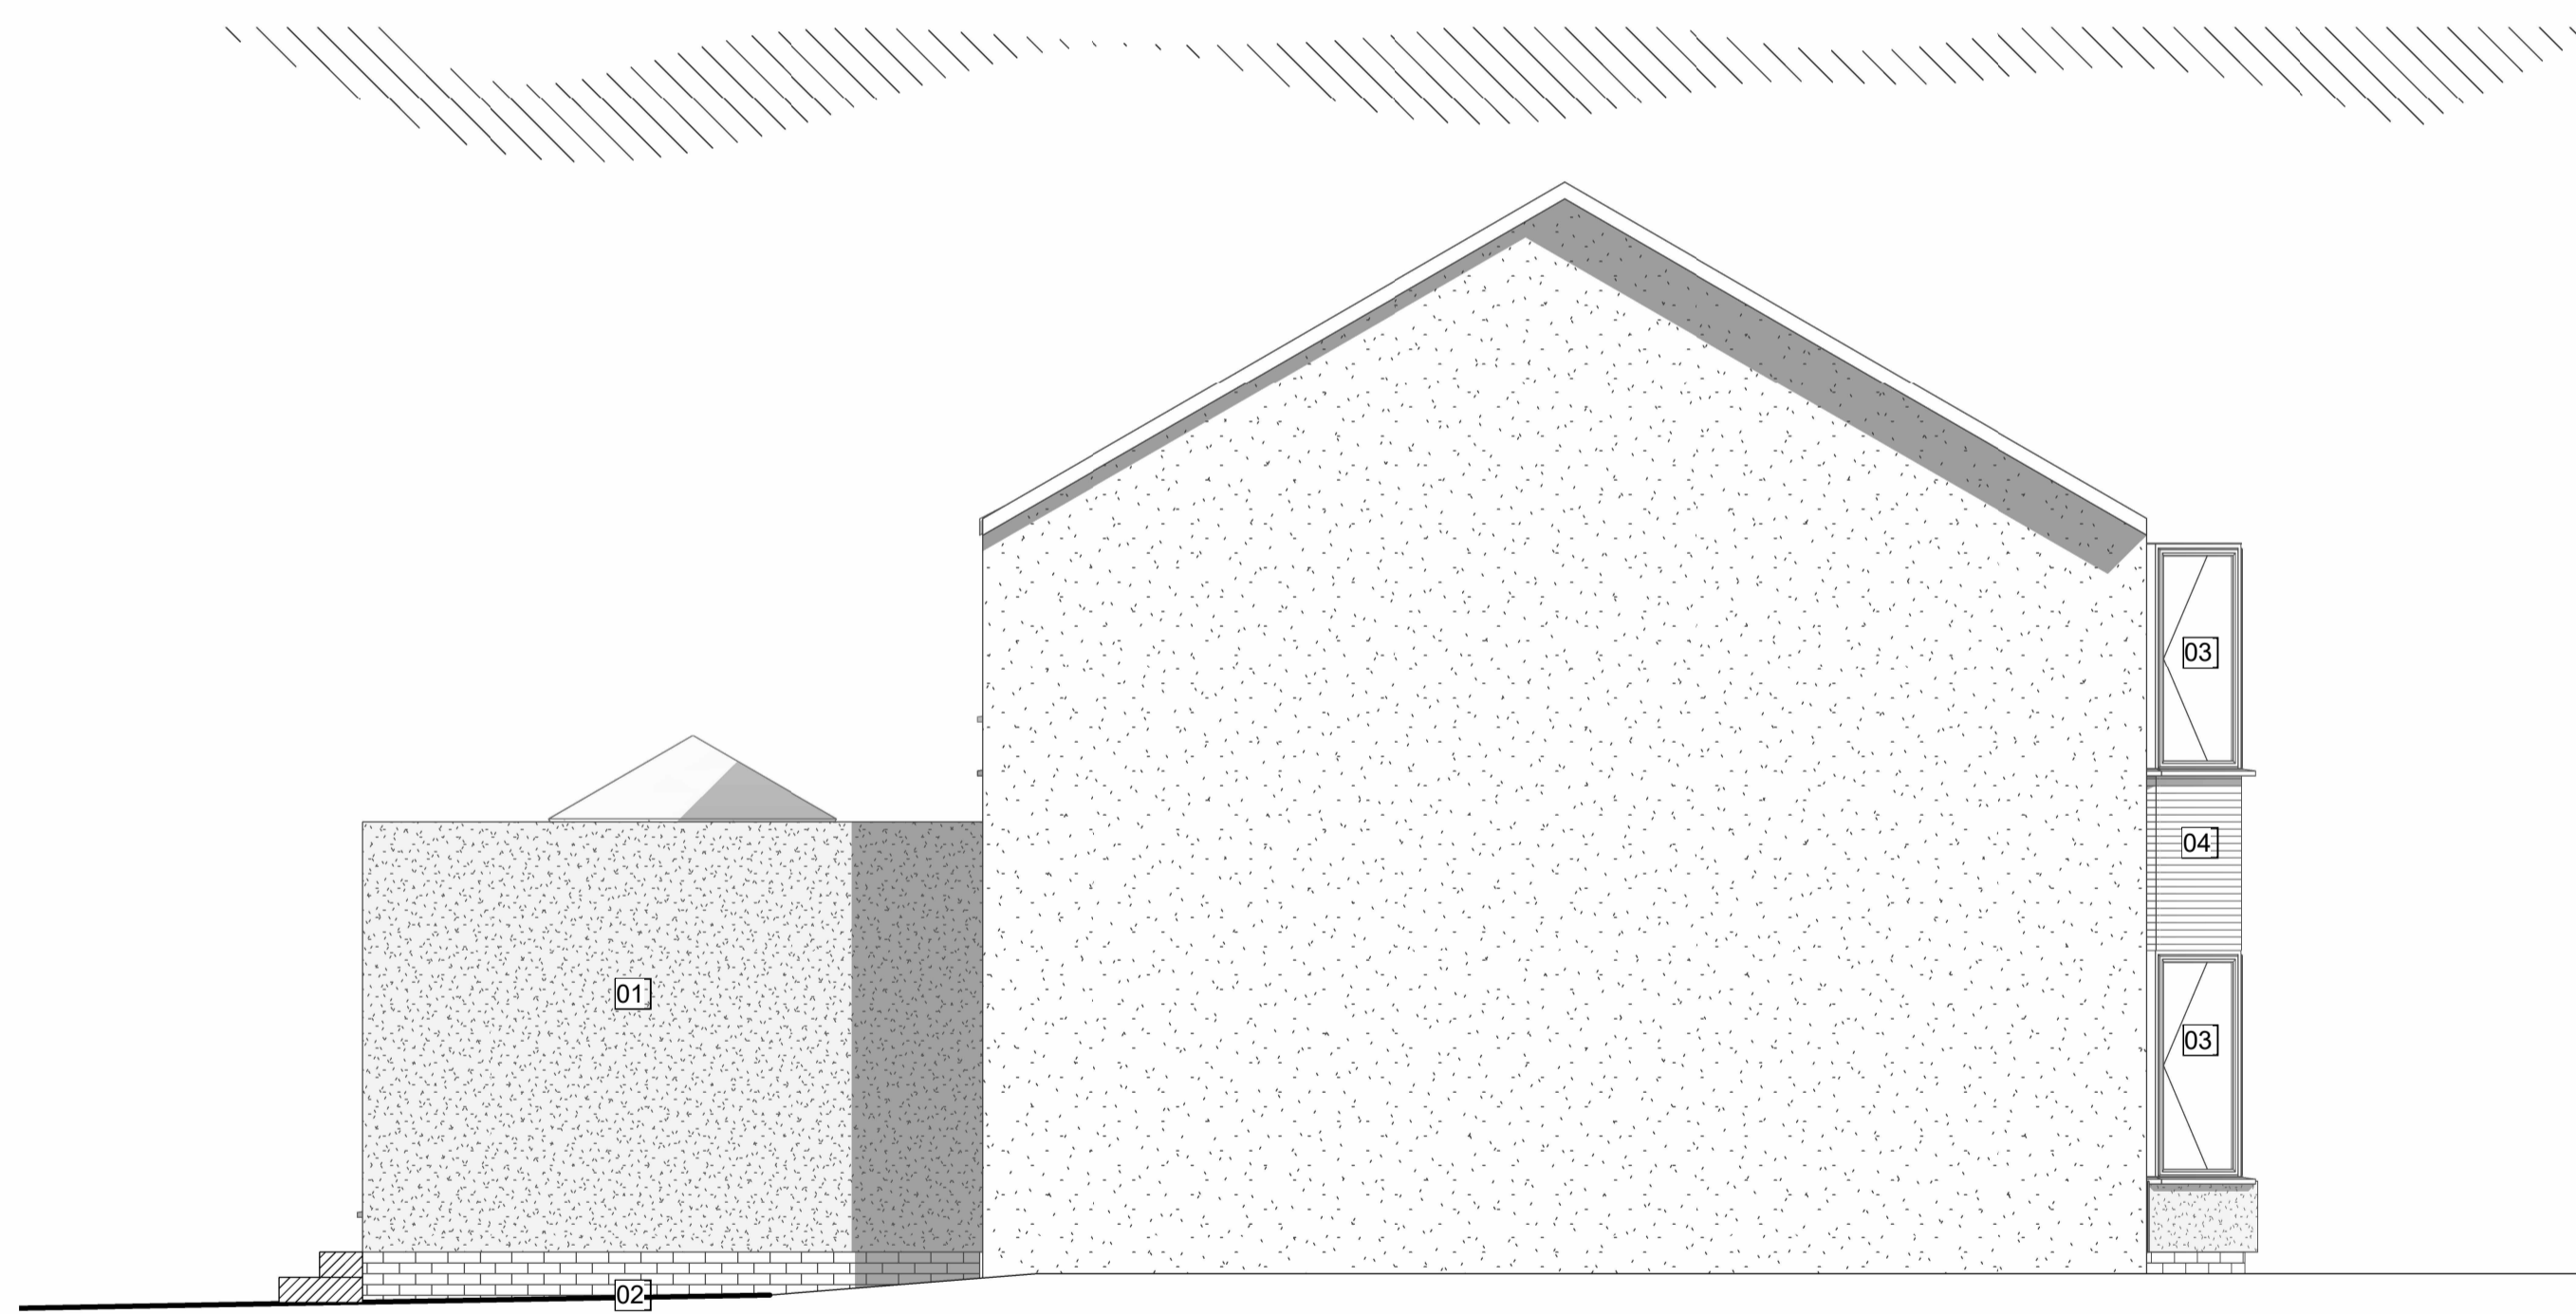

PROPOSED ADJOINING SIDE ELEVATION

1 : 50

Status	FEASIBILITY
Project No.	1014
Address	11 St Peters Close
Dwg. No.	PROPOSED GA ELEVATIONS
Scale at A1	(00) 07
Rev.	A
Date	OCT 25