
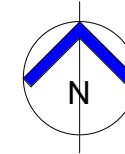


EXISTING SITE PLAN

1 : 1250

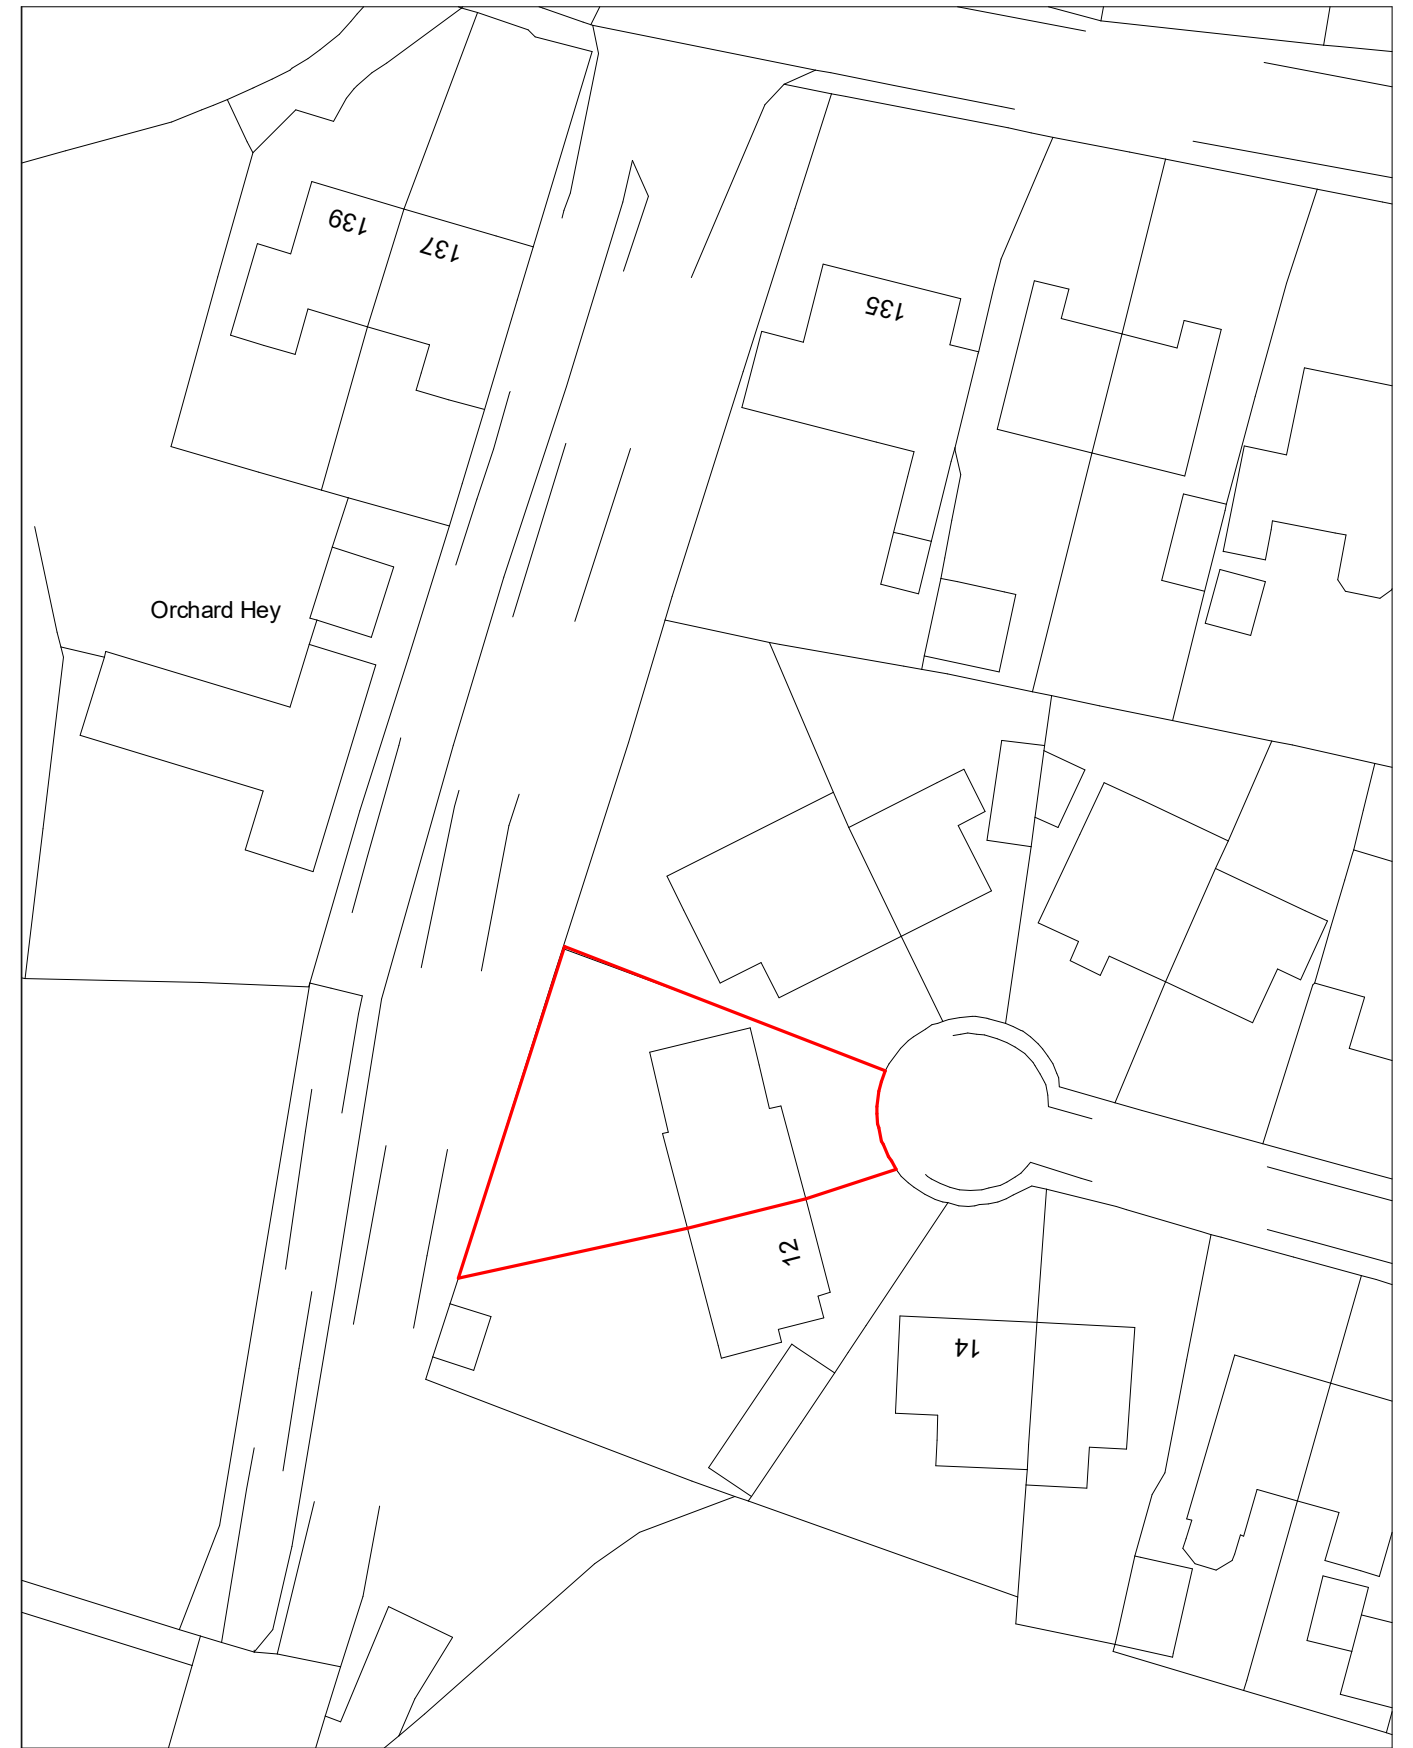

EXISTING BLOCK PLAN

1 : 500

— REDLINE APPLICATION BOUNDARY

Status	FEASIBILITY	
Project	11 St Peters Close	
Drawing	EXISTING SITE LOCATION PLAN	
Dwg. No.	(00) 01	Rev.
Scale at A3	As indicated	Date OCT 25
this drawing is copyright - For PLANNING PURPOSES ONLY		