


2



12

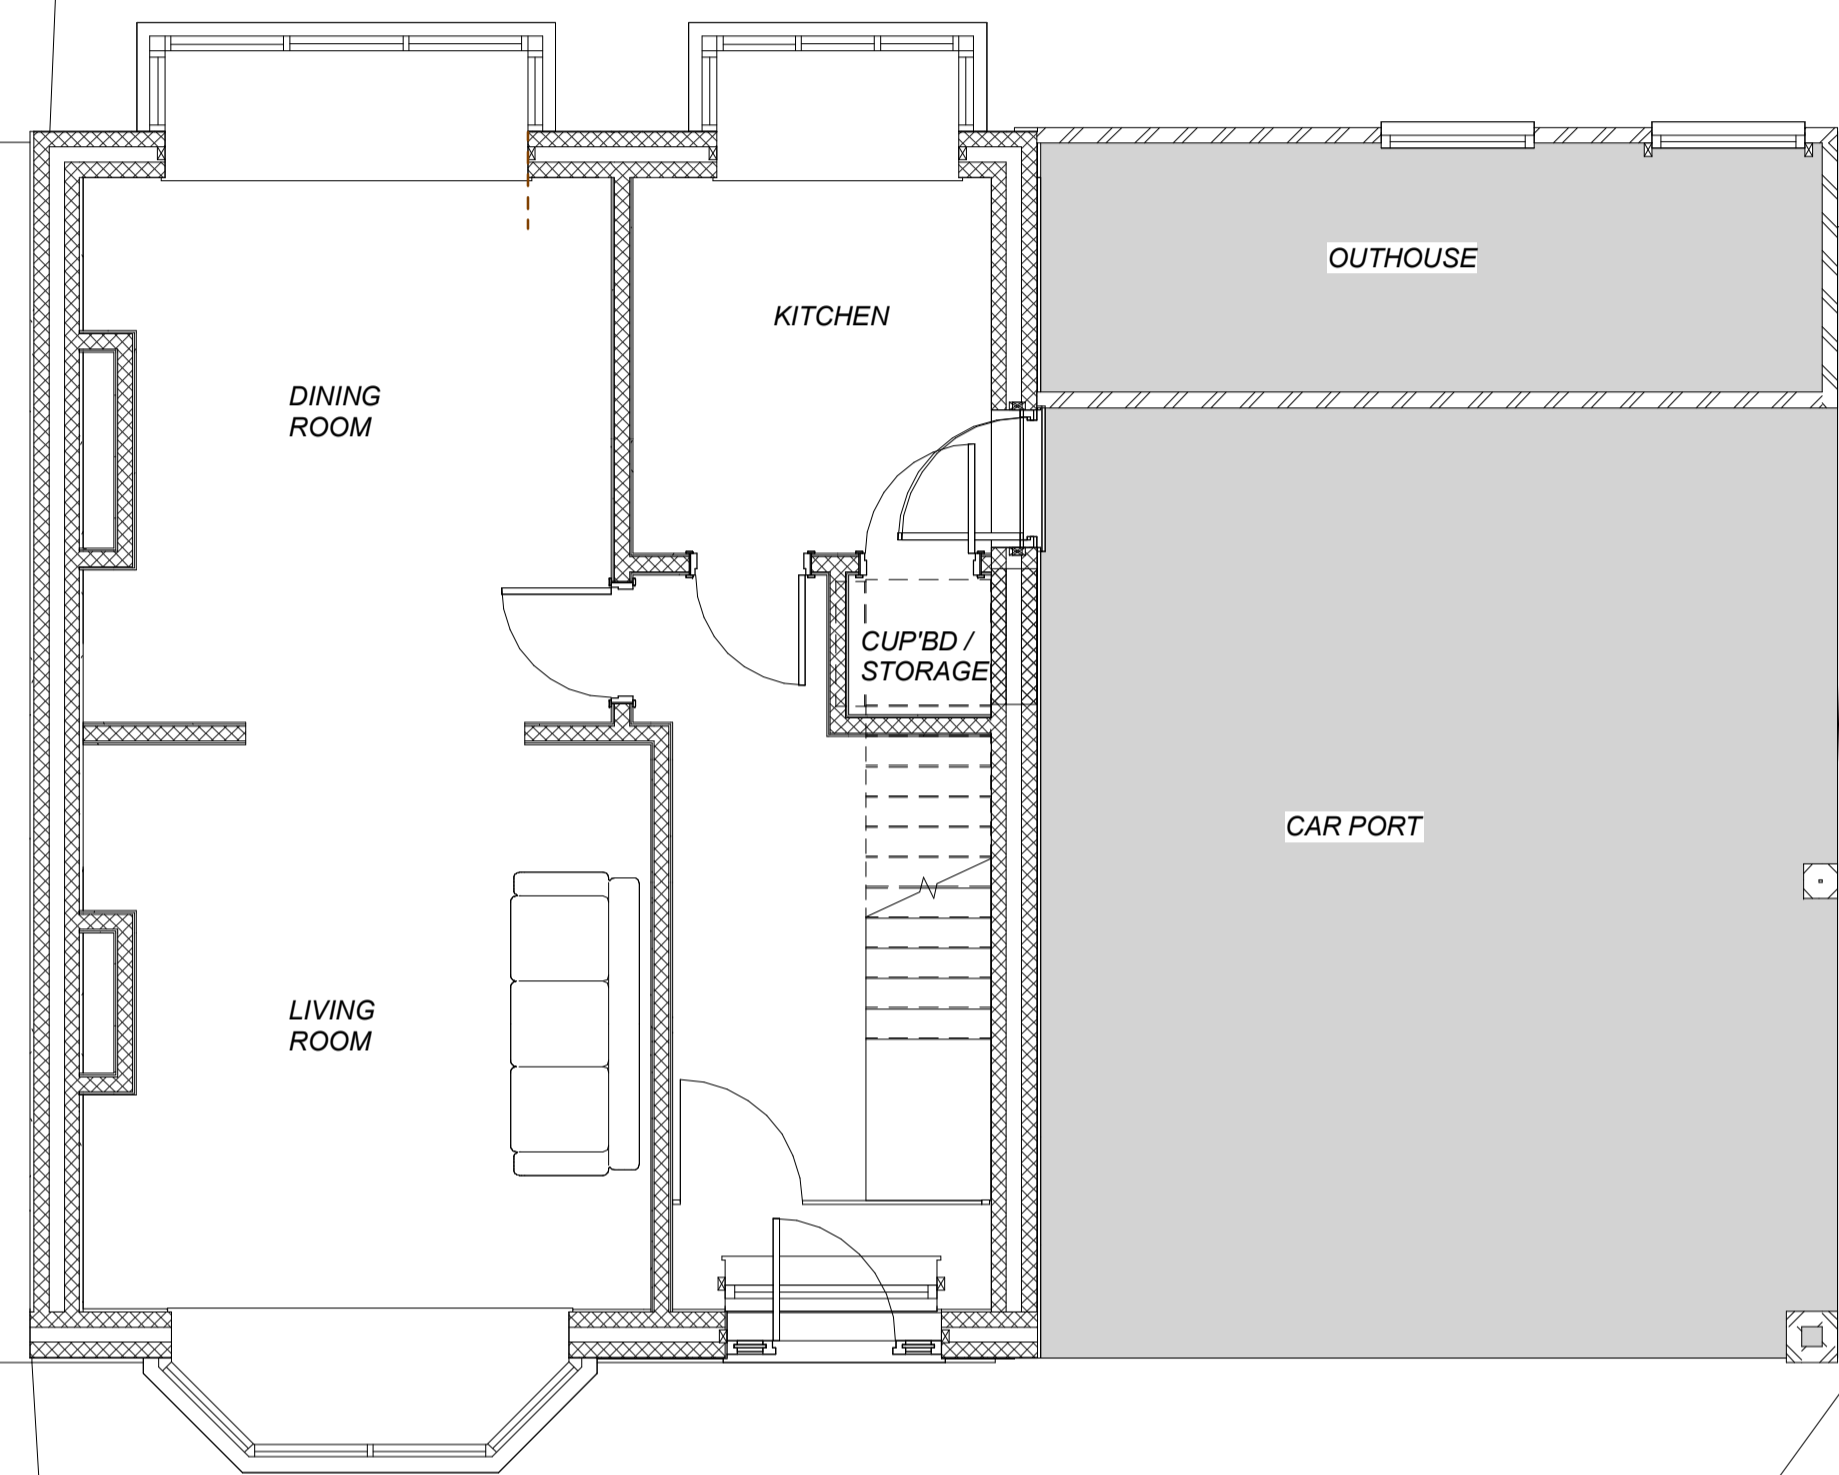

EXISTING GROUND FLOOR PLAN

1:50

PROPOSED GROUND FLOOR PLAN

1:50

Status	FEASIBILITY
Project No.	1014
Address	11 St Peters Close
Drawing	EXISTING AND PROPOSED GROUND FLOOR PLAN
Dwg. No.	(00) 03
Scale at A1	1:50
Date	OCT 25