




**Existing Side Elevation**  
1 : 100

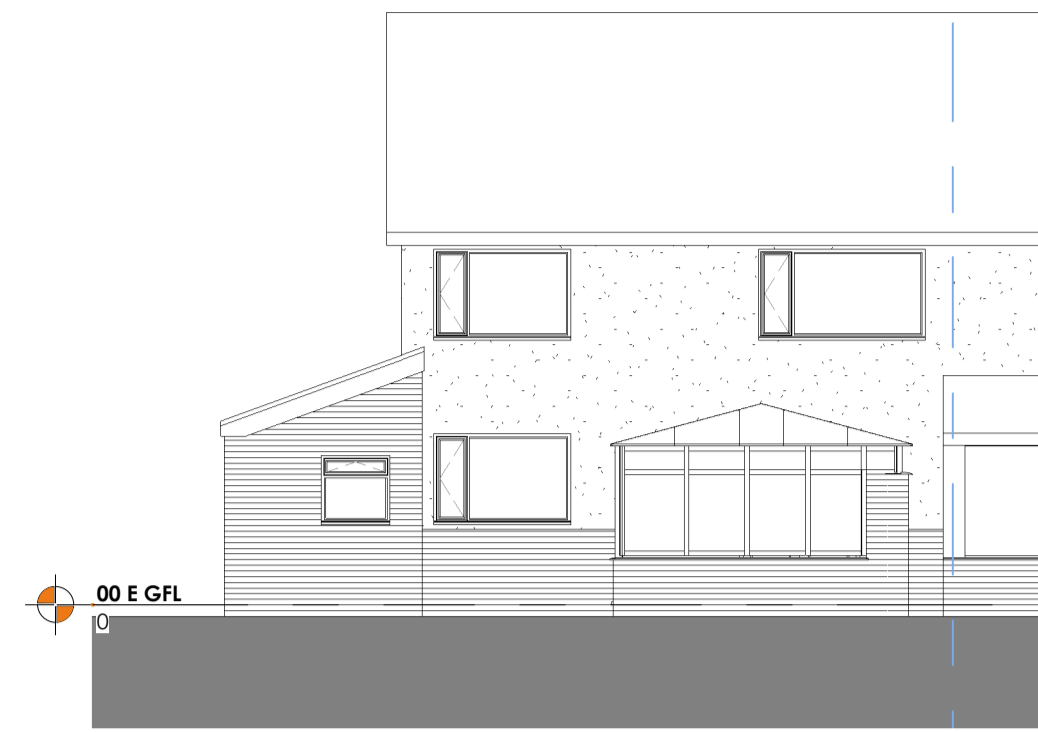

**Existing Rear Elevation**  
1 : 100

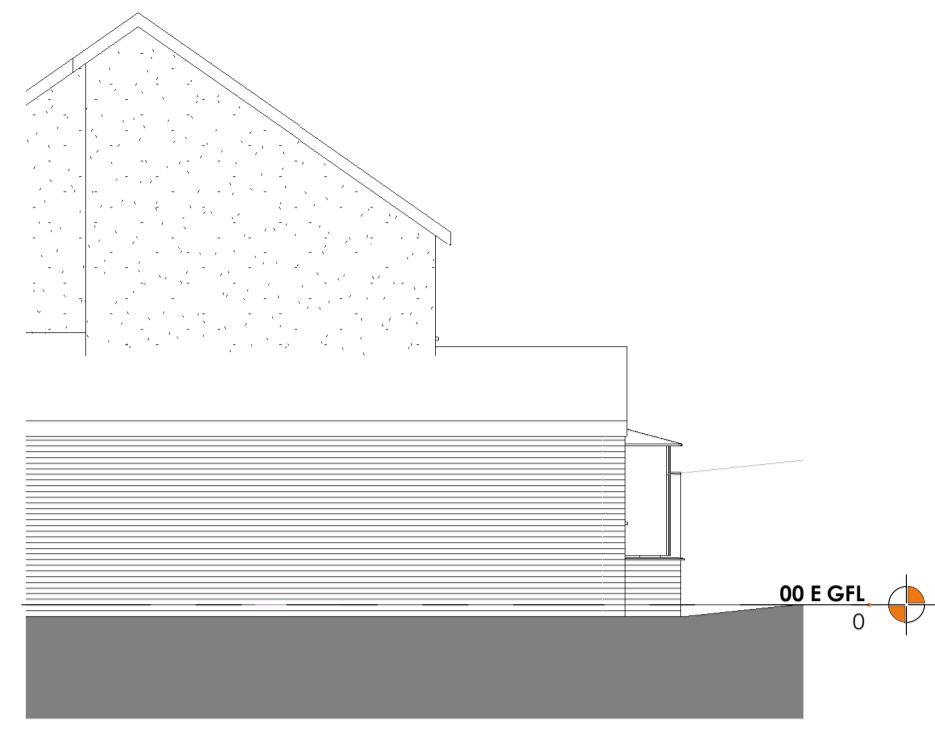


**Existing Side Elevation.**  
1 : 100

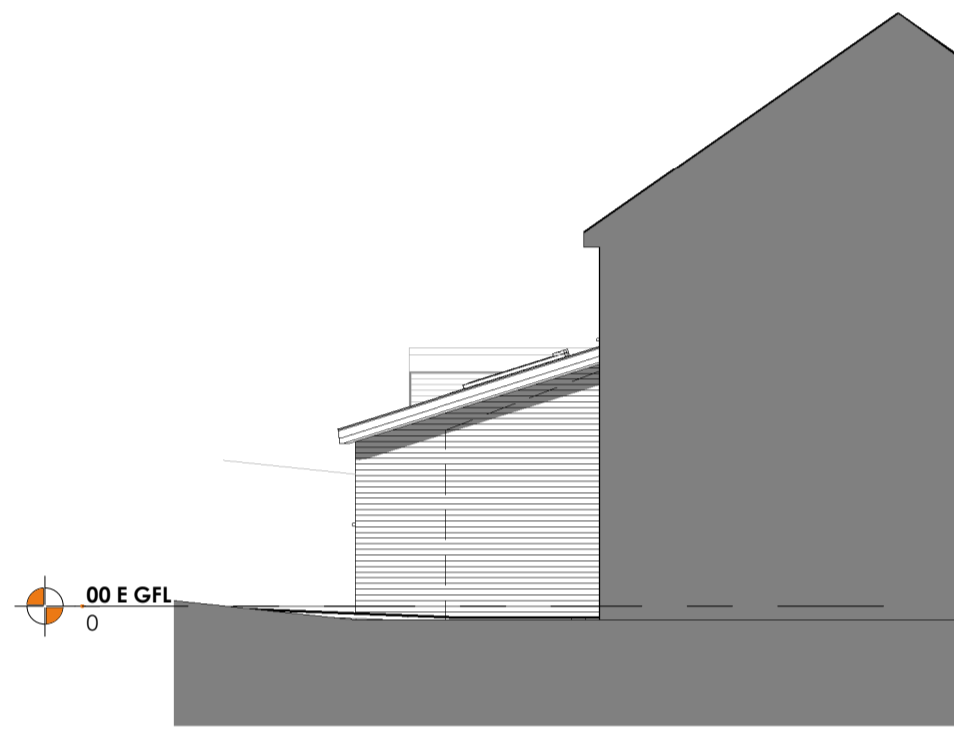


**Proposed Side Elevation**  
1 : 100




**Proposed Rear Elevation**  
1 : 100

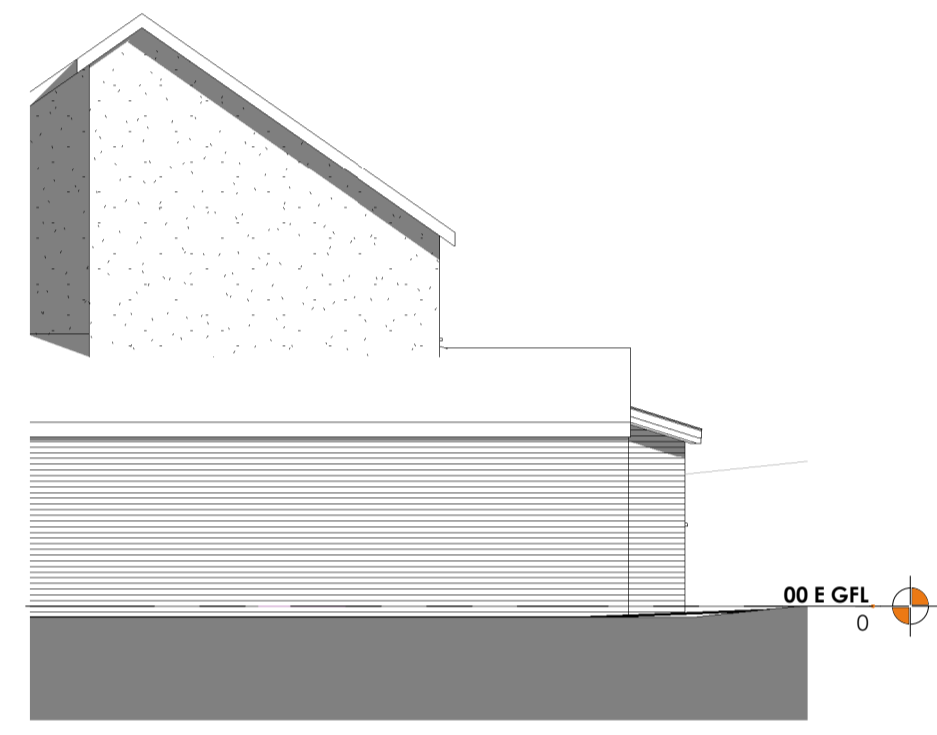

**Proposed Side Elevation.**  
1 : 100

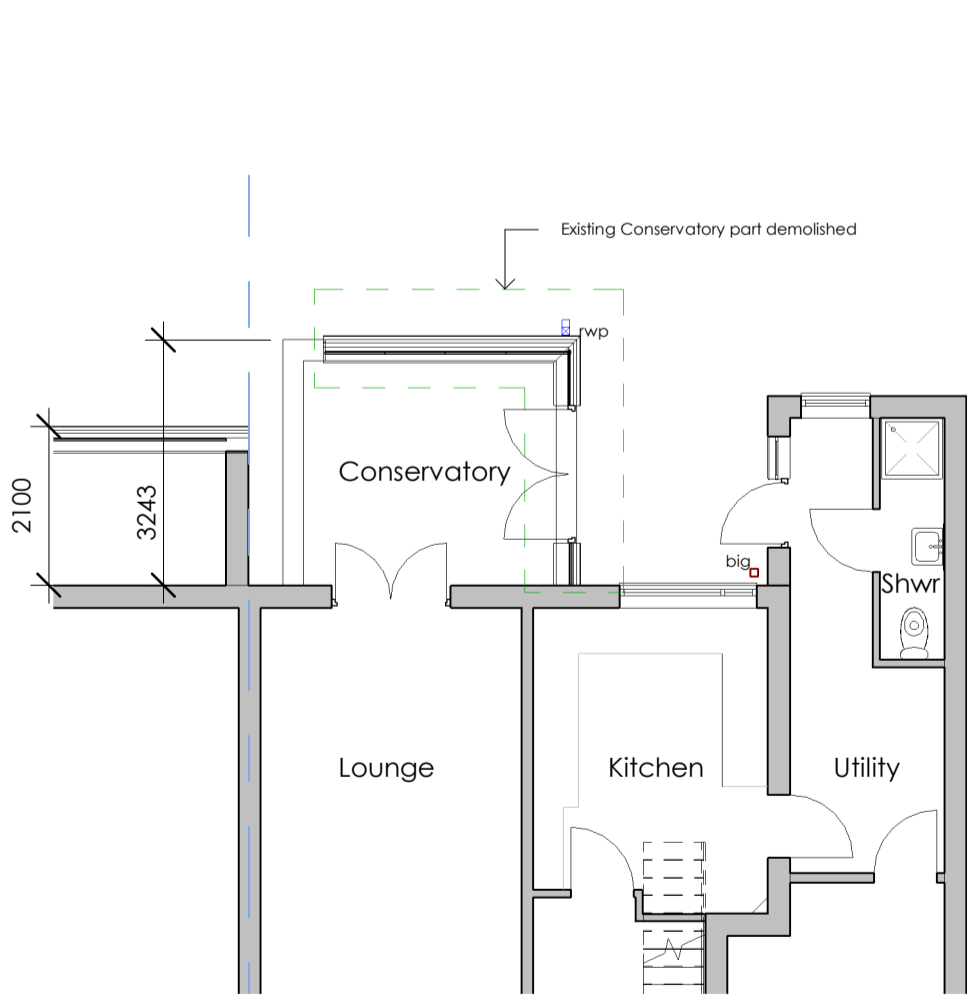


**Existing Ground Floor Plan**  
1 : 100

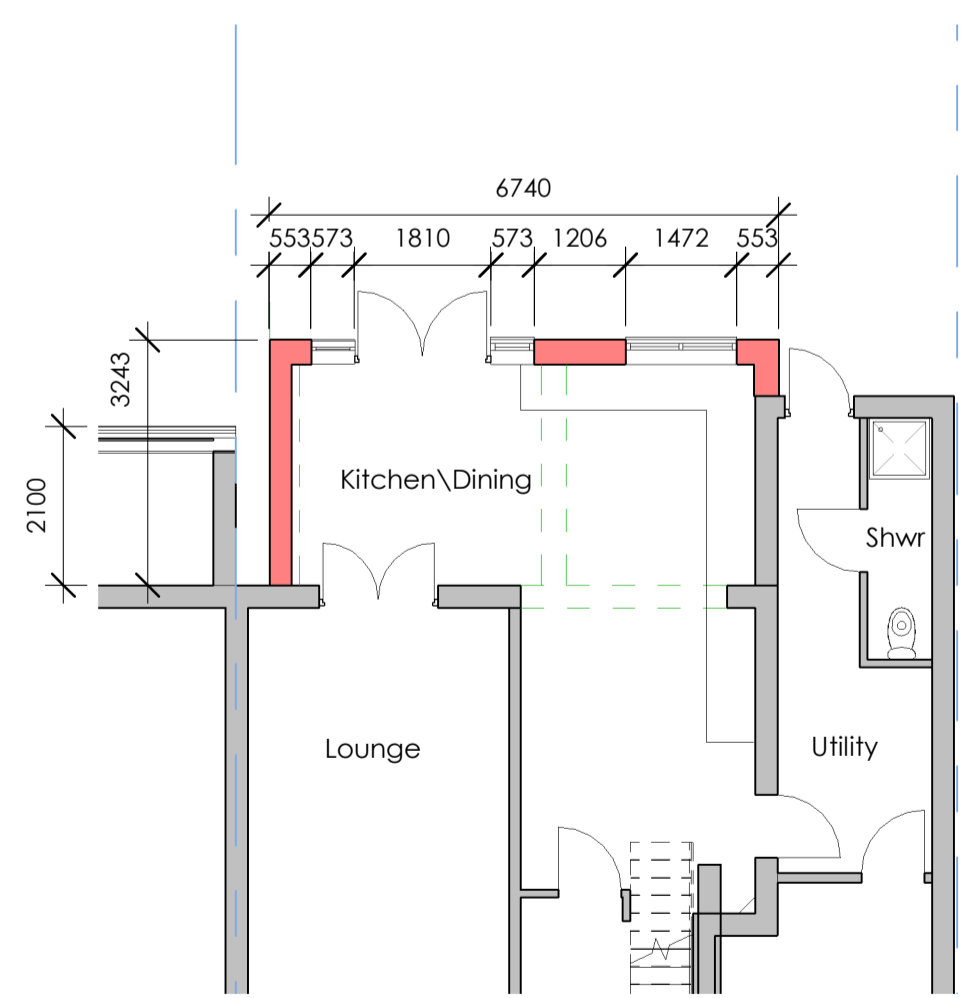


**Proposed Ground Floor Plan**  
1 : 100



**Proposed Perspective**

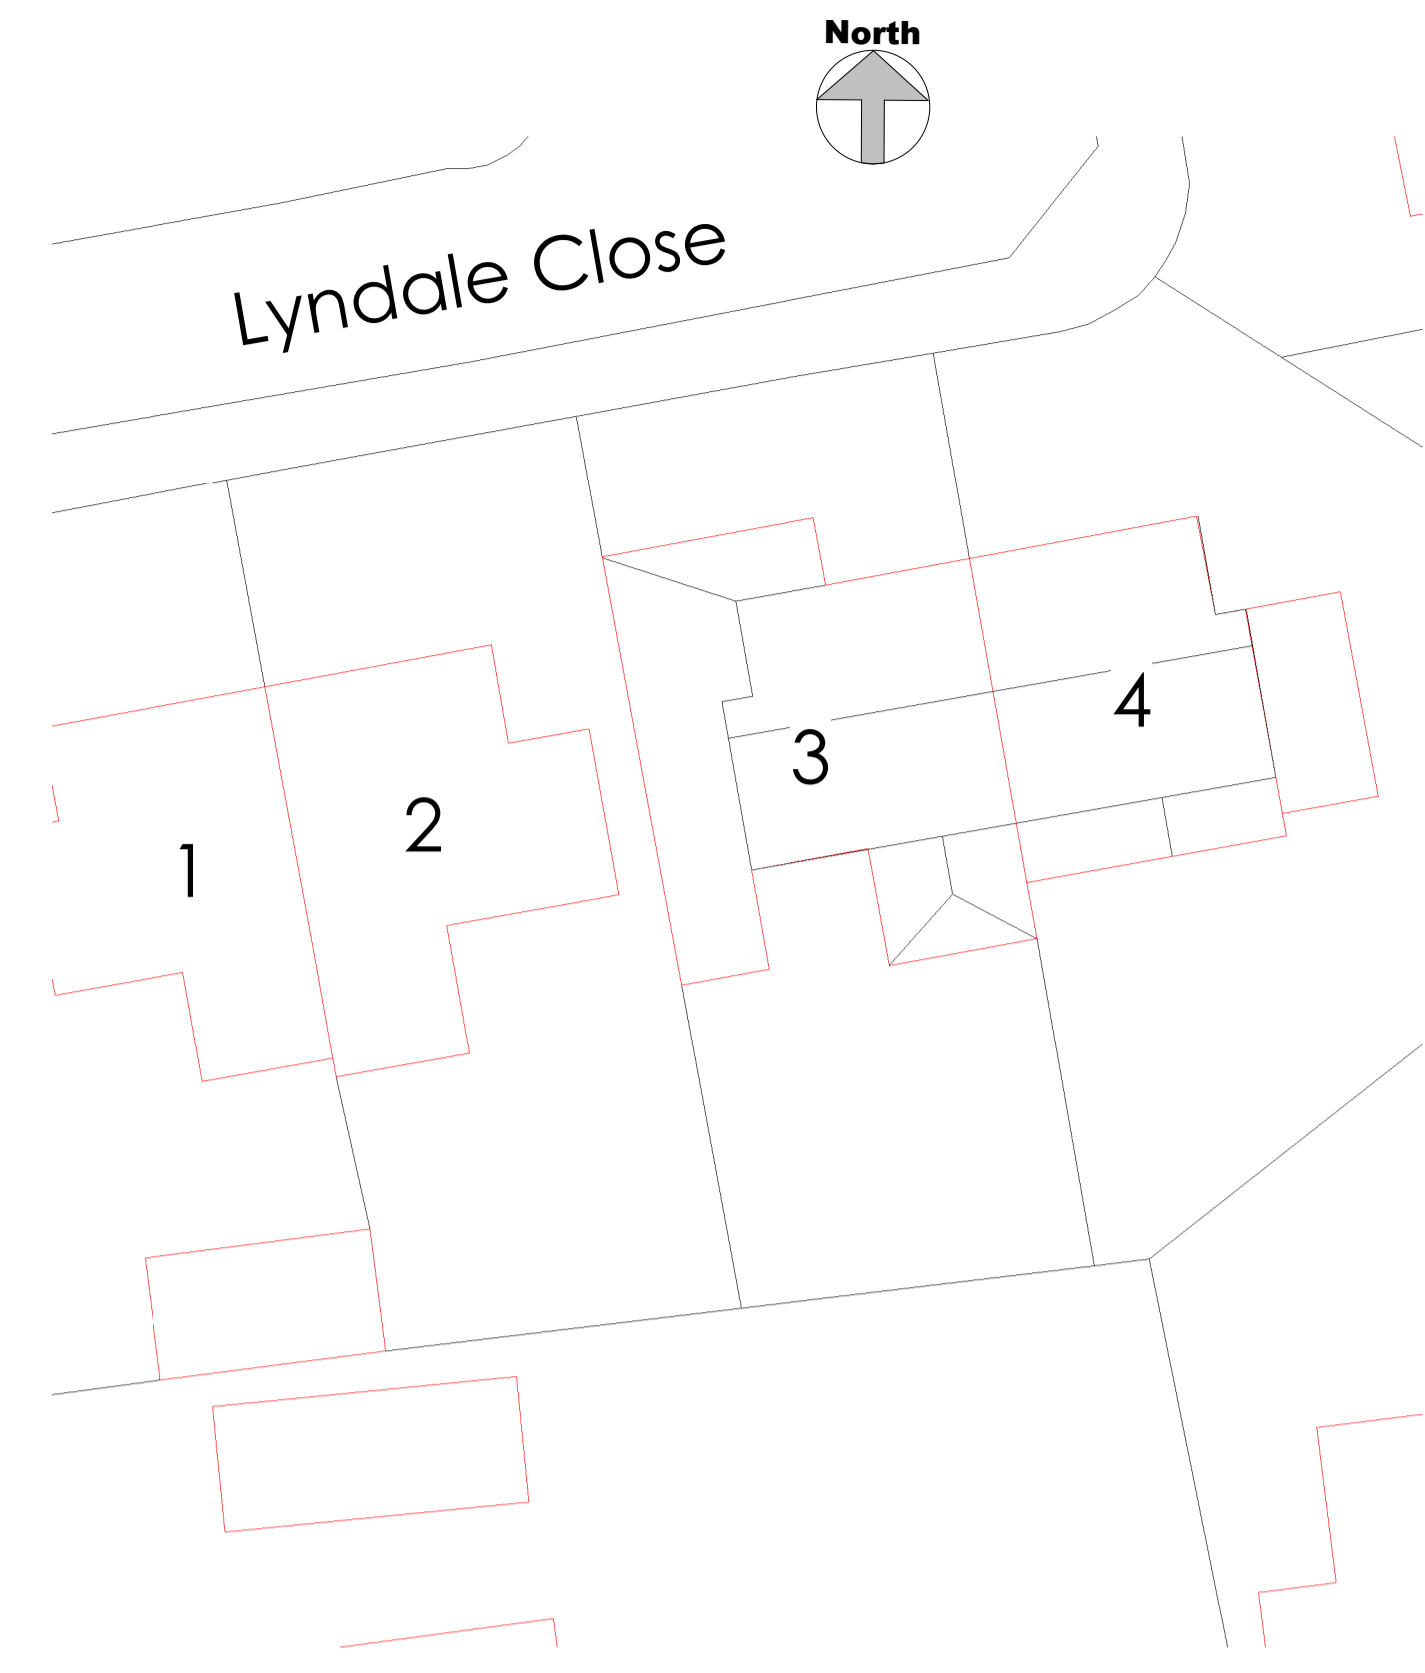

**Existing Site Plan**  
1 : 200

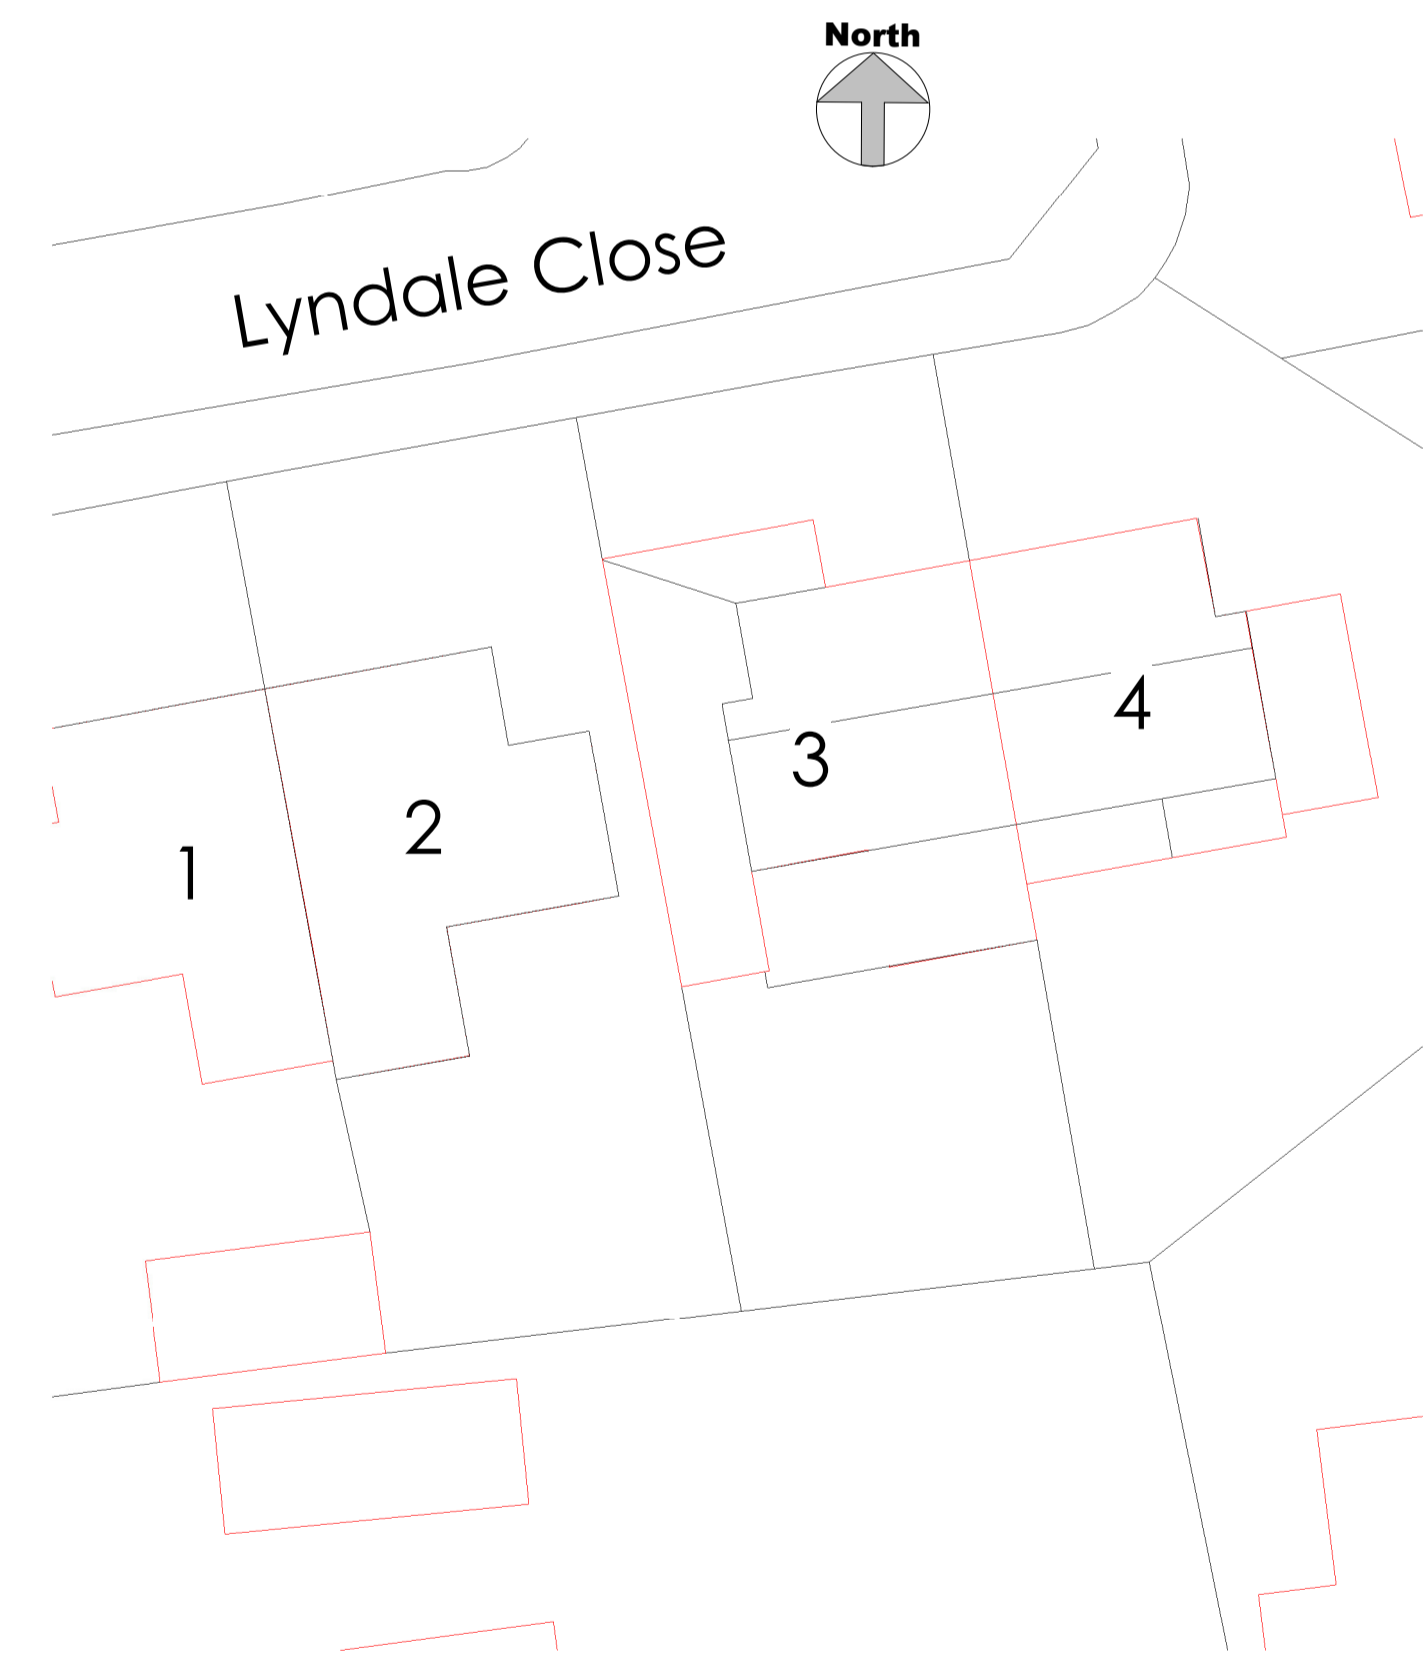

**Proposed Site Plan**  
1 : 200

PROJECT NAME: 3 Lyndale Close, Wiltshire - Proposed Rear Extension		
DRAWING TITLE: Existing and Proposed Plans		
REV.	DRAWING NO.	SCALE:
	A2-1	As indicated