



Stanton Andrews do not accept liability for any loss or degradation of information held in the drawing resulting from the translation from the original file format to any other file format or from the recipient's reading of it in any other programme or on an earlier version of the programme. Stanton Andrews accept no liability for use of this drawing by parties other than the party for whom it was prepared or for purposes other than those for which it was prepared.



DWG Issues - when this drawing is issued in DWG format it is an unapproved version and is provided to enable the recipient to prepare its own documents/drawings for which it is solely responsible. It is based on background information current at the time of issue. Stanton Andrews accept no liability for errors or omissions arising out of changes to such background information or for any other drawings which have been issued by Stanton Andrews.

This drawing must be printed in colour, if this text is not RED the drawing must be reprinted. Do not scale, use figured dimensions only. All dimensions to be checked on site. This drawing should be printed and read at the original size, as stated in title block. Stanton Andrews accept no responsibility for errors that occur as a result of printing this drawing at any other size. Stanton Andrews will be notified of any discrepancies before proceeding. Drawing is to be read in conjunction with all relevant conditions and specialist drawings. 'As existing' drawings based on information provided by others - no measured survey of the property has been undertaken by the architect. This drawing is subject to copyright.

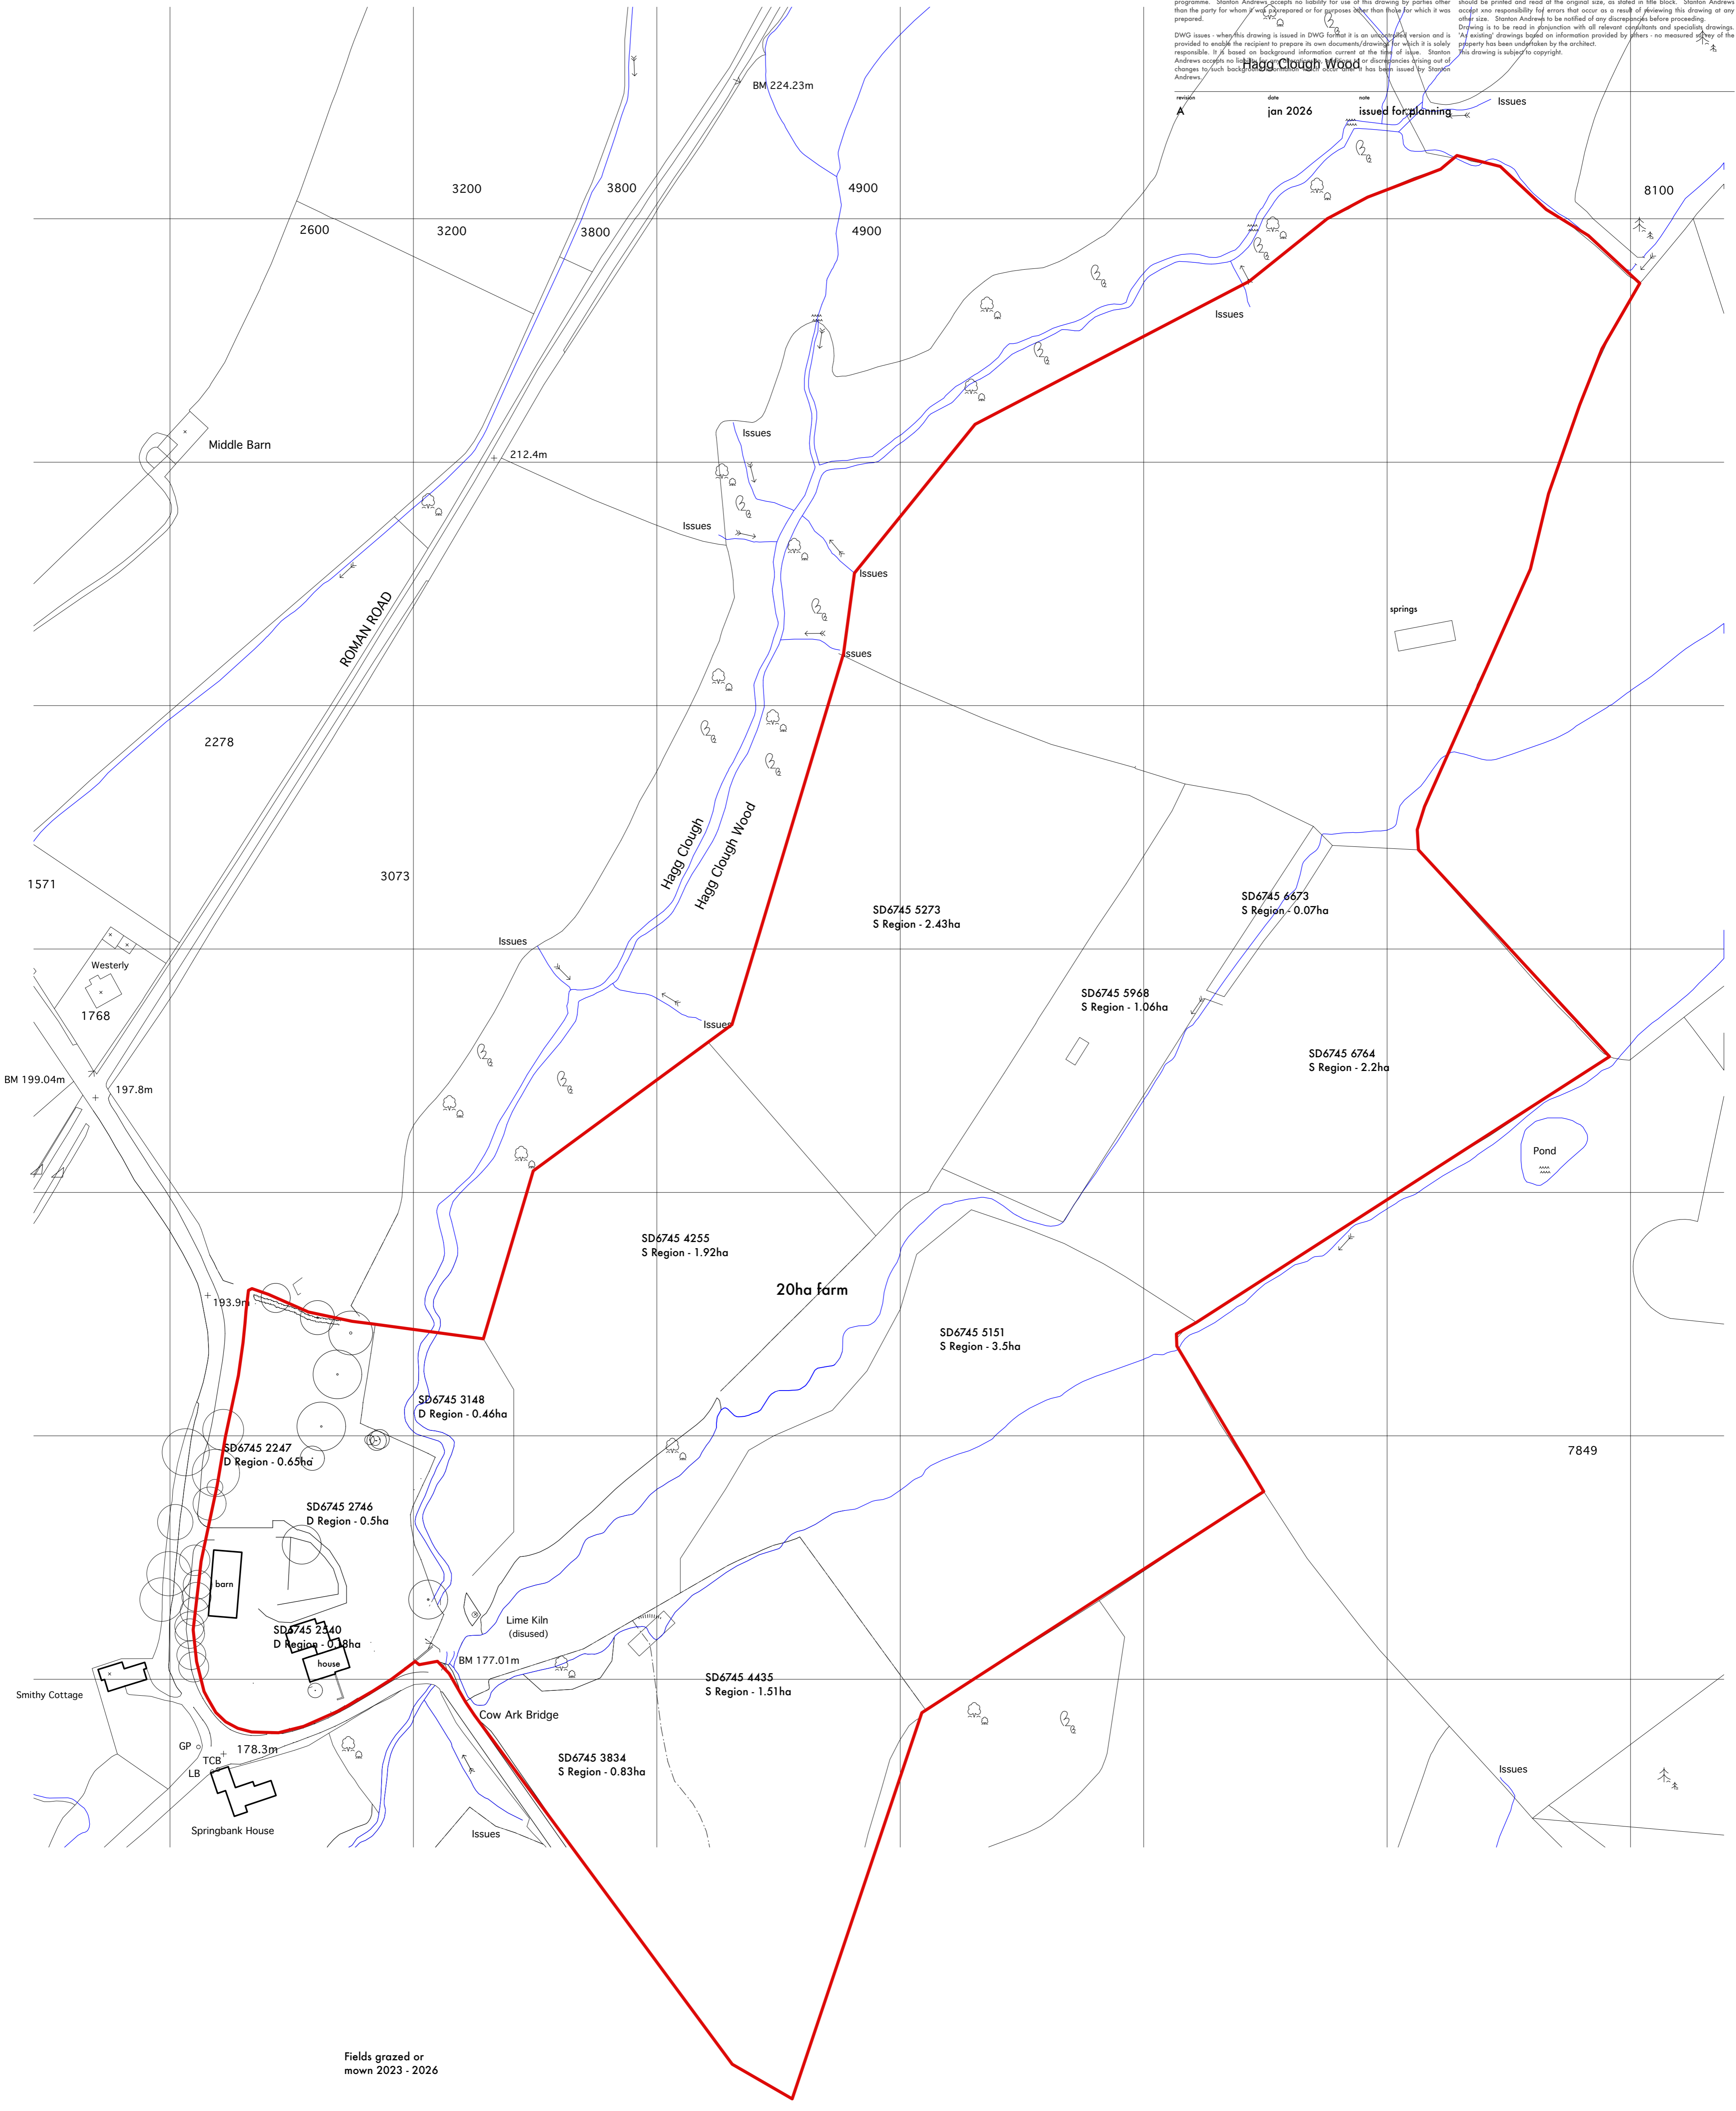

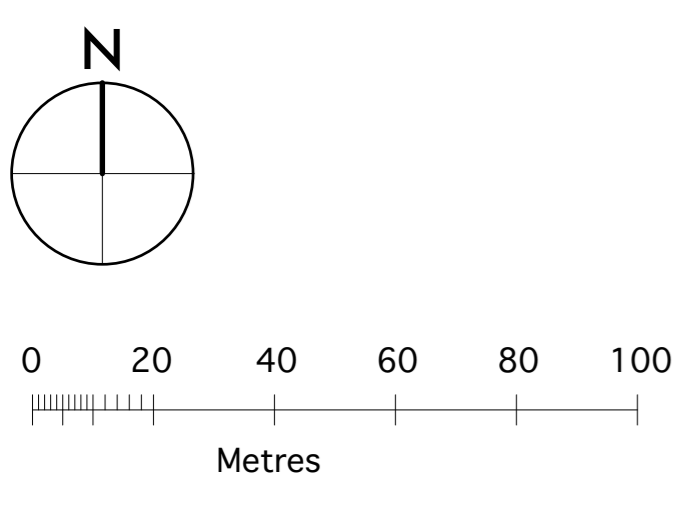0 Site and Roof Plan  
Scale: 1:1250



 <b>stanton andrews</b> architects		
44 york street clitheroe BB7 2DL t. 01200 444490 e. mail@stantonandrews.co.uk w. stantonandrews.co.uk		
project <b>Cow Ark Farm</b>	project number <b>06.04</b>	drawing number <b>PLO</b>
name <b>farm holding</b>	scale <b>1 to 1250 @ A1</b>	date <b>Jan 2026</b>
	notes <b>planning</b>	revision <b>A</b>