

Front Elevation (south)

Profile steel sheet roofing

Profile steel sheet cladding


Aluminium door

Concrete block


IMPORTANT
 © This drawing is copyright and remains the property of this practice
 Do not scale this drawing
 All dimensions to be checked on site
 Positions of existing services to be confirmed prior to proceeding

REVISION STATUS
 S Information issued for feasibility or scheme design.
 T Information issued for tender purposes only.
 C Information issued for Construction.
 NB: Only those drawings containing a C revision to be used for construction.

NOTES

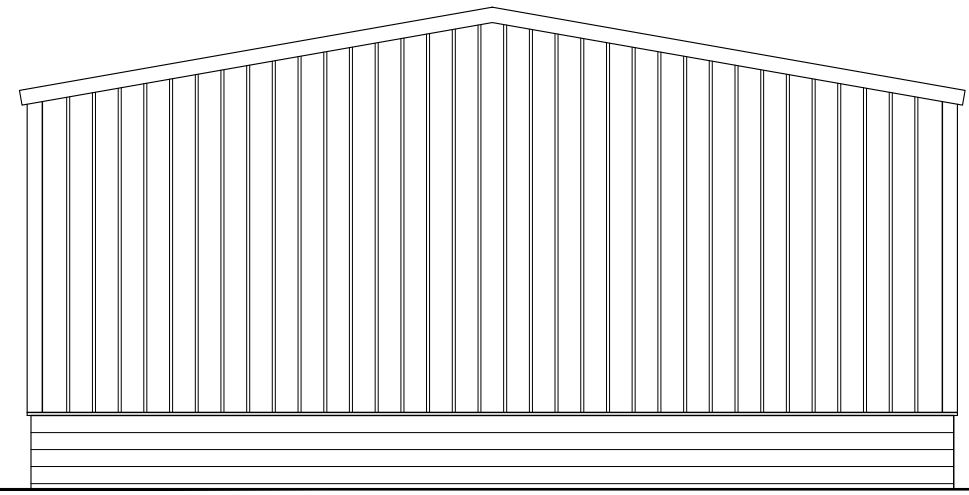

Side Elevation (east)

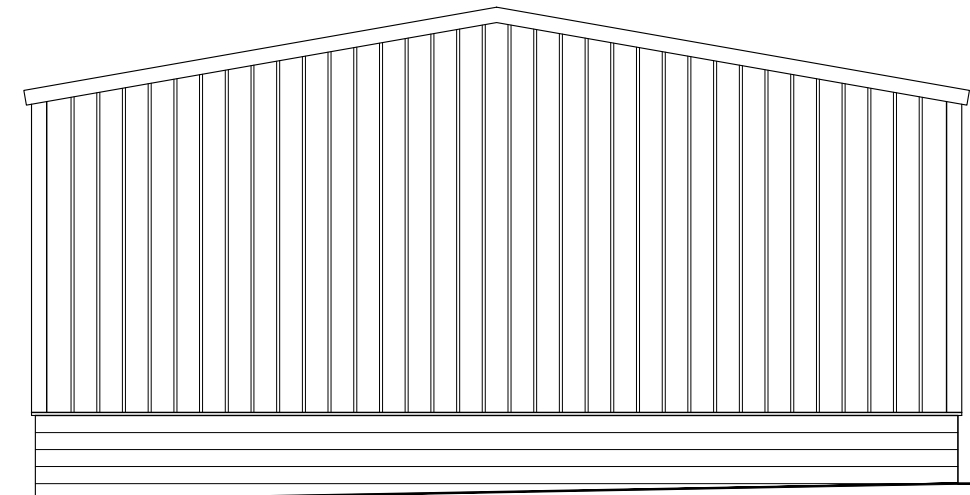

Side Elevation (west)

REVISION	DATE	DESCRIPTION


CLIENT

PROJECT
 Retrospective Change Of Use
 Unit 45 Mitton Road Business Park

DRAWING TITLE
 Existing Elevations

SCALE	DATE	DRAWN	CHECKED
1:100@A3	Jan '26	PRH	

DRG NO.	REVISION
EAD_307_P_02	

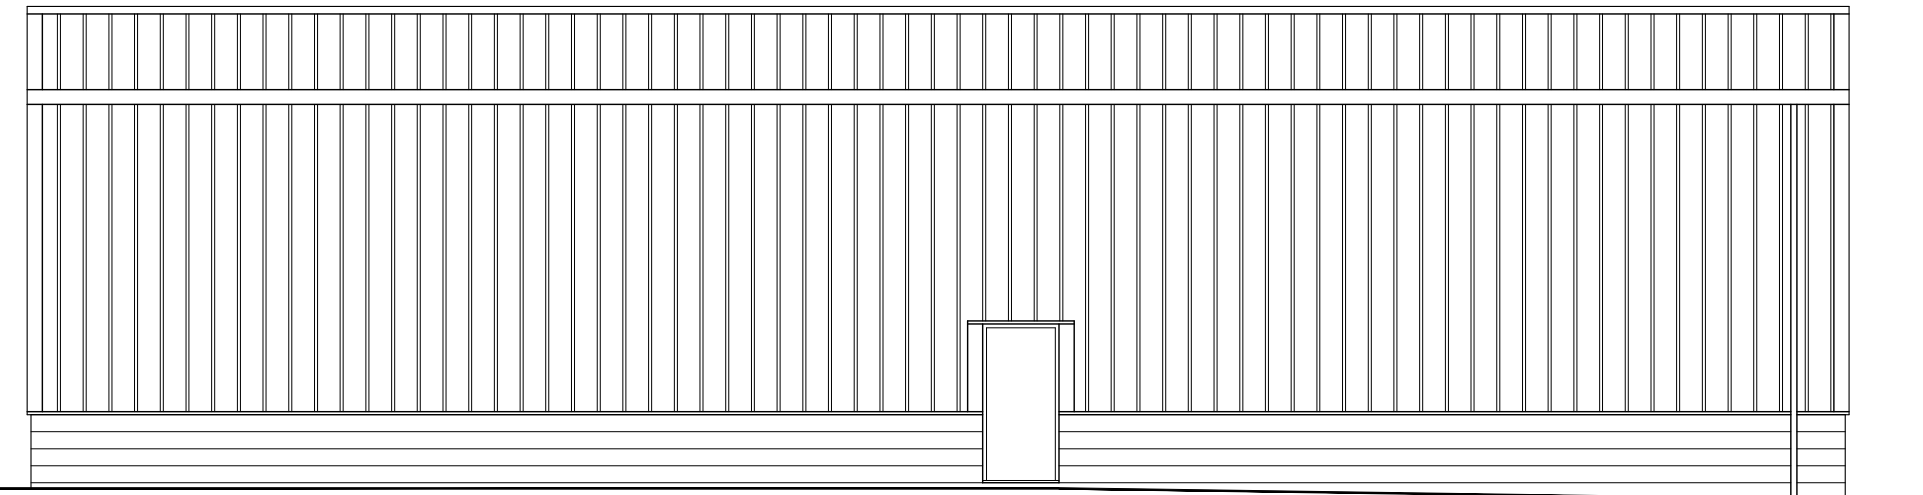

Rear Elevation (north)

Evolve Architectural Design Ltd
 2 St Matthews School House
 Stanhill Lane
 Oswaldtwistle
 Accrington
 Lancashire BB5 4PZ
 T 01254 469702
 M 07957 592102
 E paul@evolvead.co.uk
 www.evolvead.co.uk

