




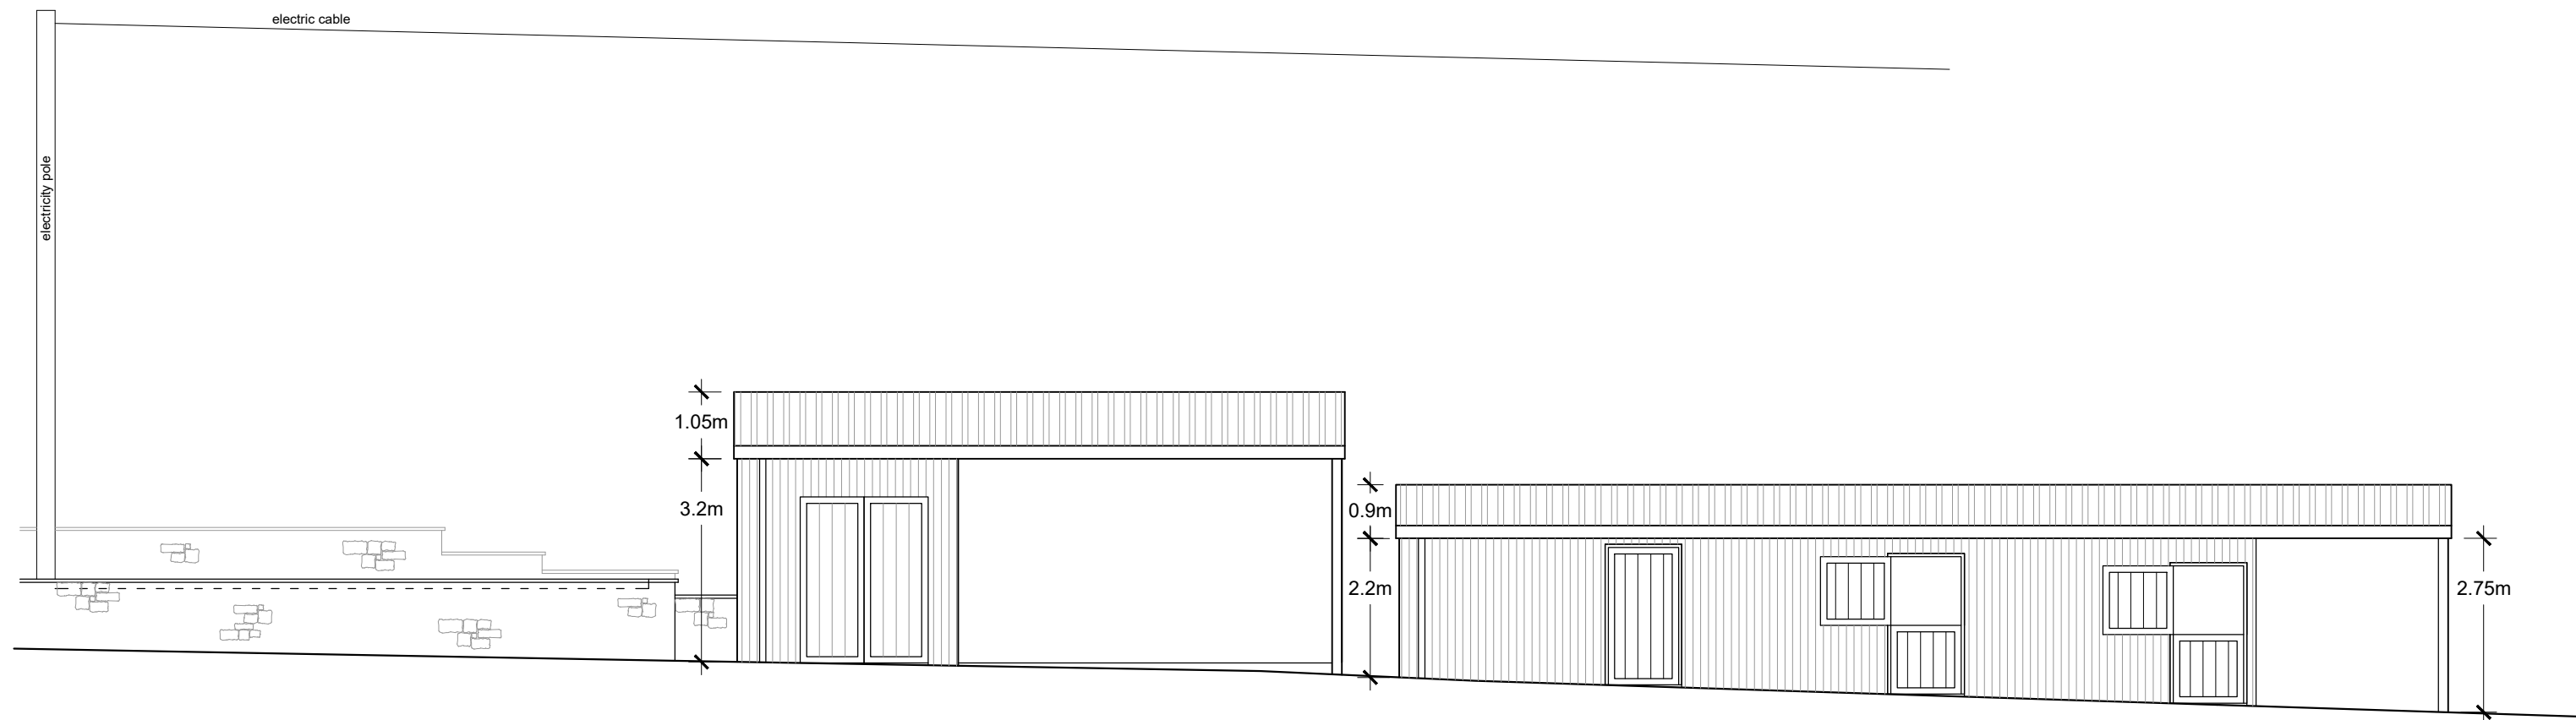


Proposed Site Elevation (South West) A 1:100

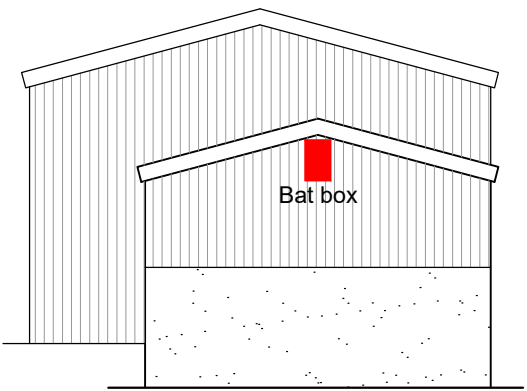


South East Elevation 1:100

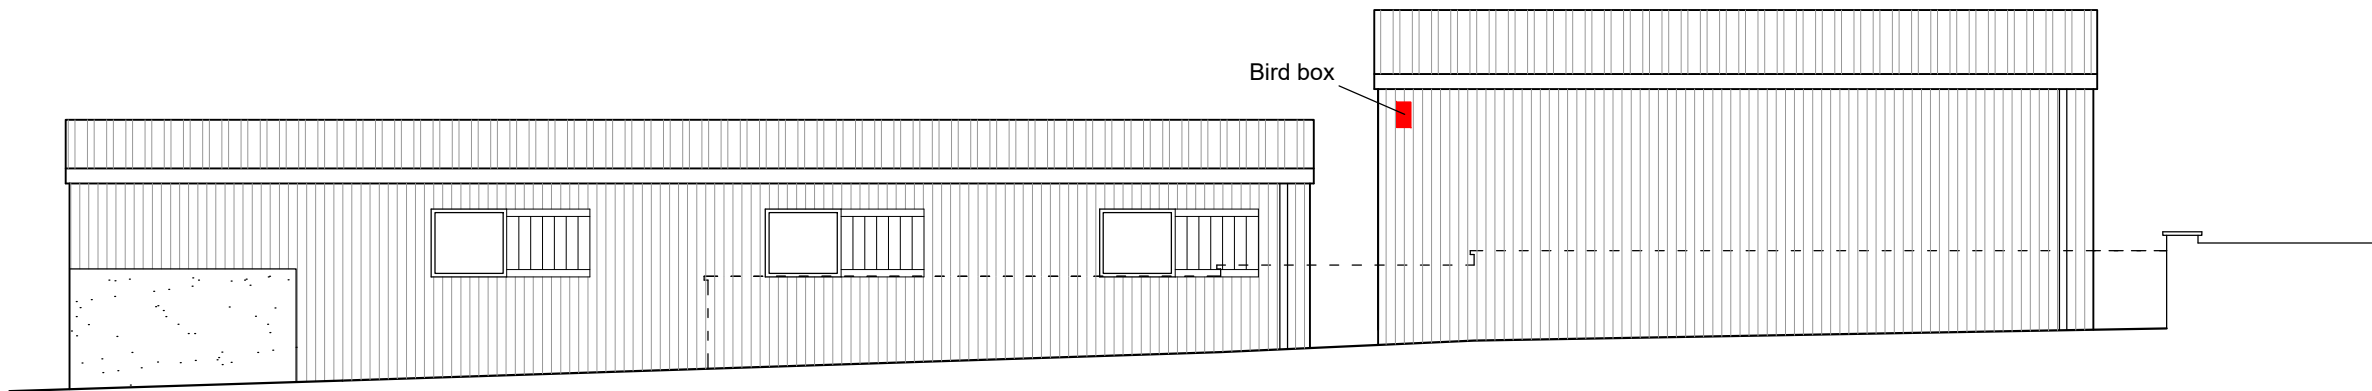


North East Elevation 1:100

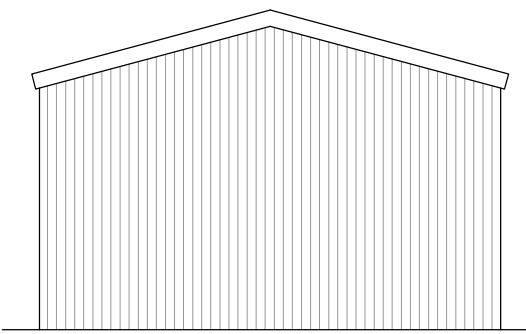

North West Elevation 1:100

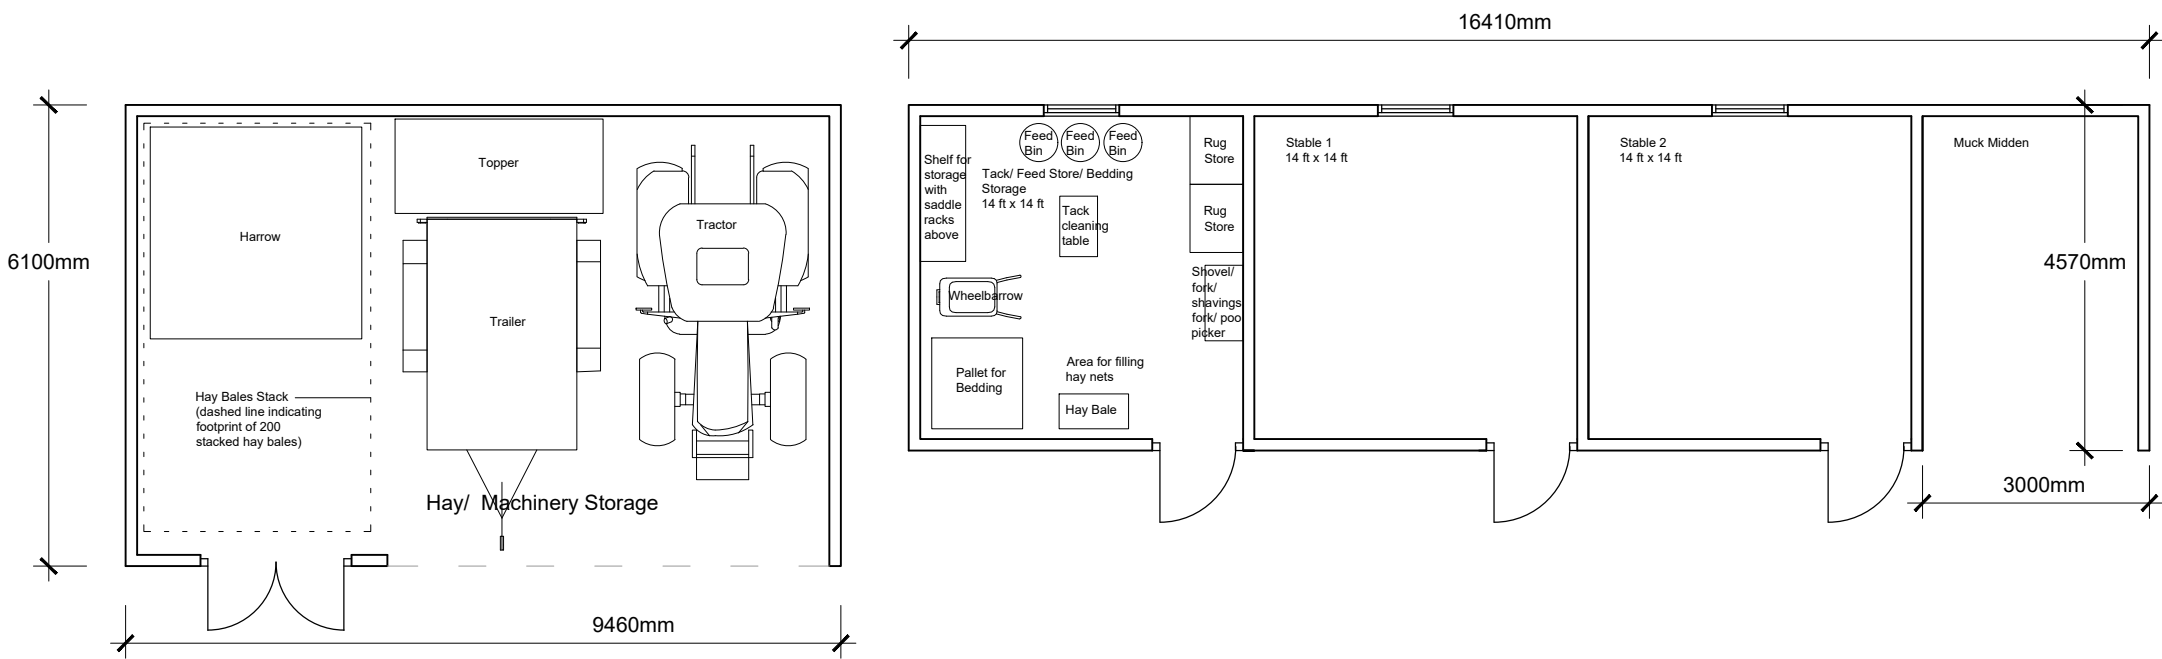

Proposed Plan 1:100

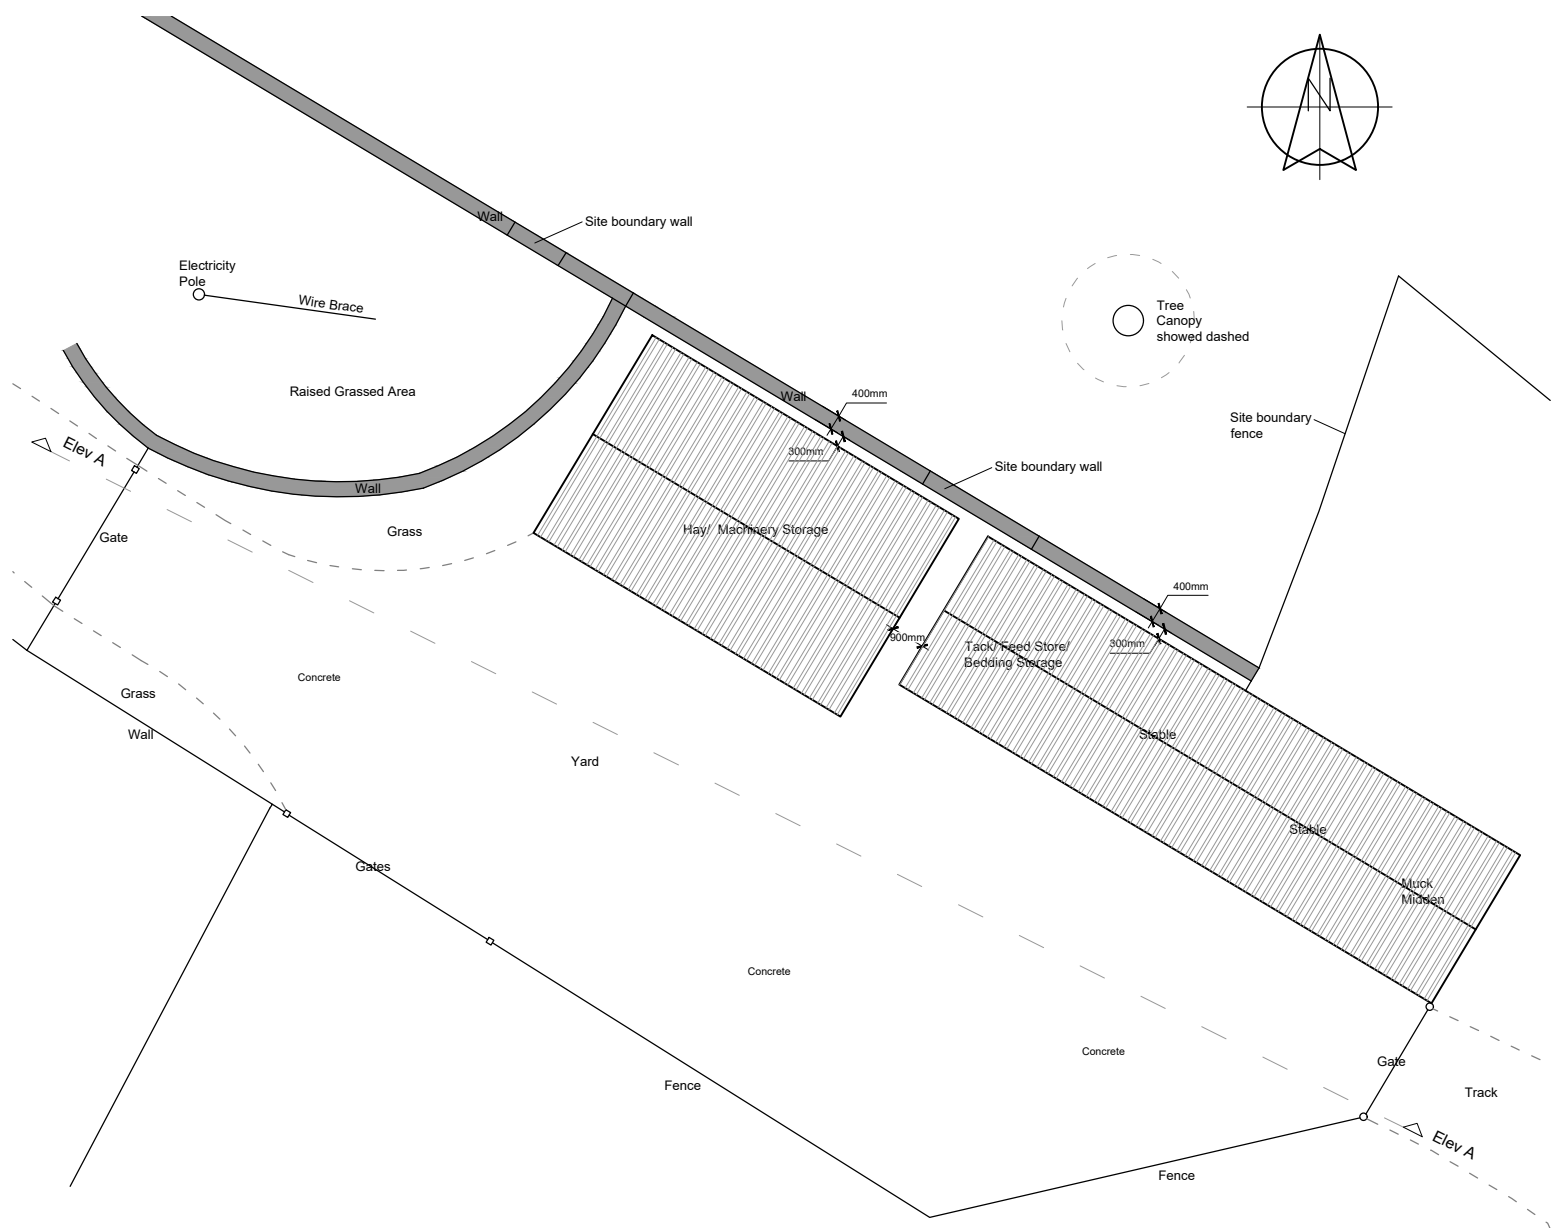

Proposed Site Plan 1:200

REV F - Position of bat and bird boxes added. LFR 26.01.26
REV E - Tree added as requested. LFR 02.12.25
REV D - Drawing revised. LFR 25.11.25
REV C - Roof plan added, site boundaries noted and dimensions added. LFR 29.09.25
REV B - Drawing altered. LFR 24.06.25
REV A - Fence line altered. LFR 30.05.25

Client Mr and Mrs Bowen		
Project Proposed Stables and Storage Building at Eastham House Barn Clitheroe Road Mitton Clitheroe BB7 9PH		
Drawing Title Proposed Plans and Elevations		
Scale 1:100/200 @ A2	Date May 2025	Drawn LFR
READ DESIGN LTD		
169 - 02 F		