



Proposed East Elevation

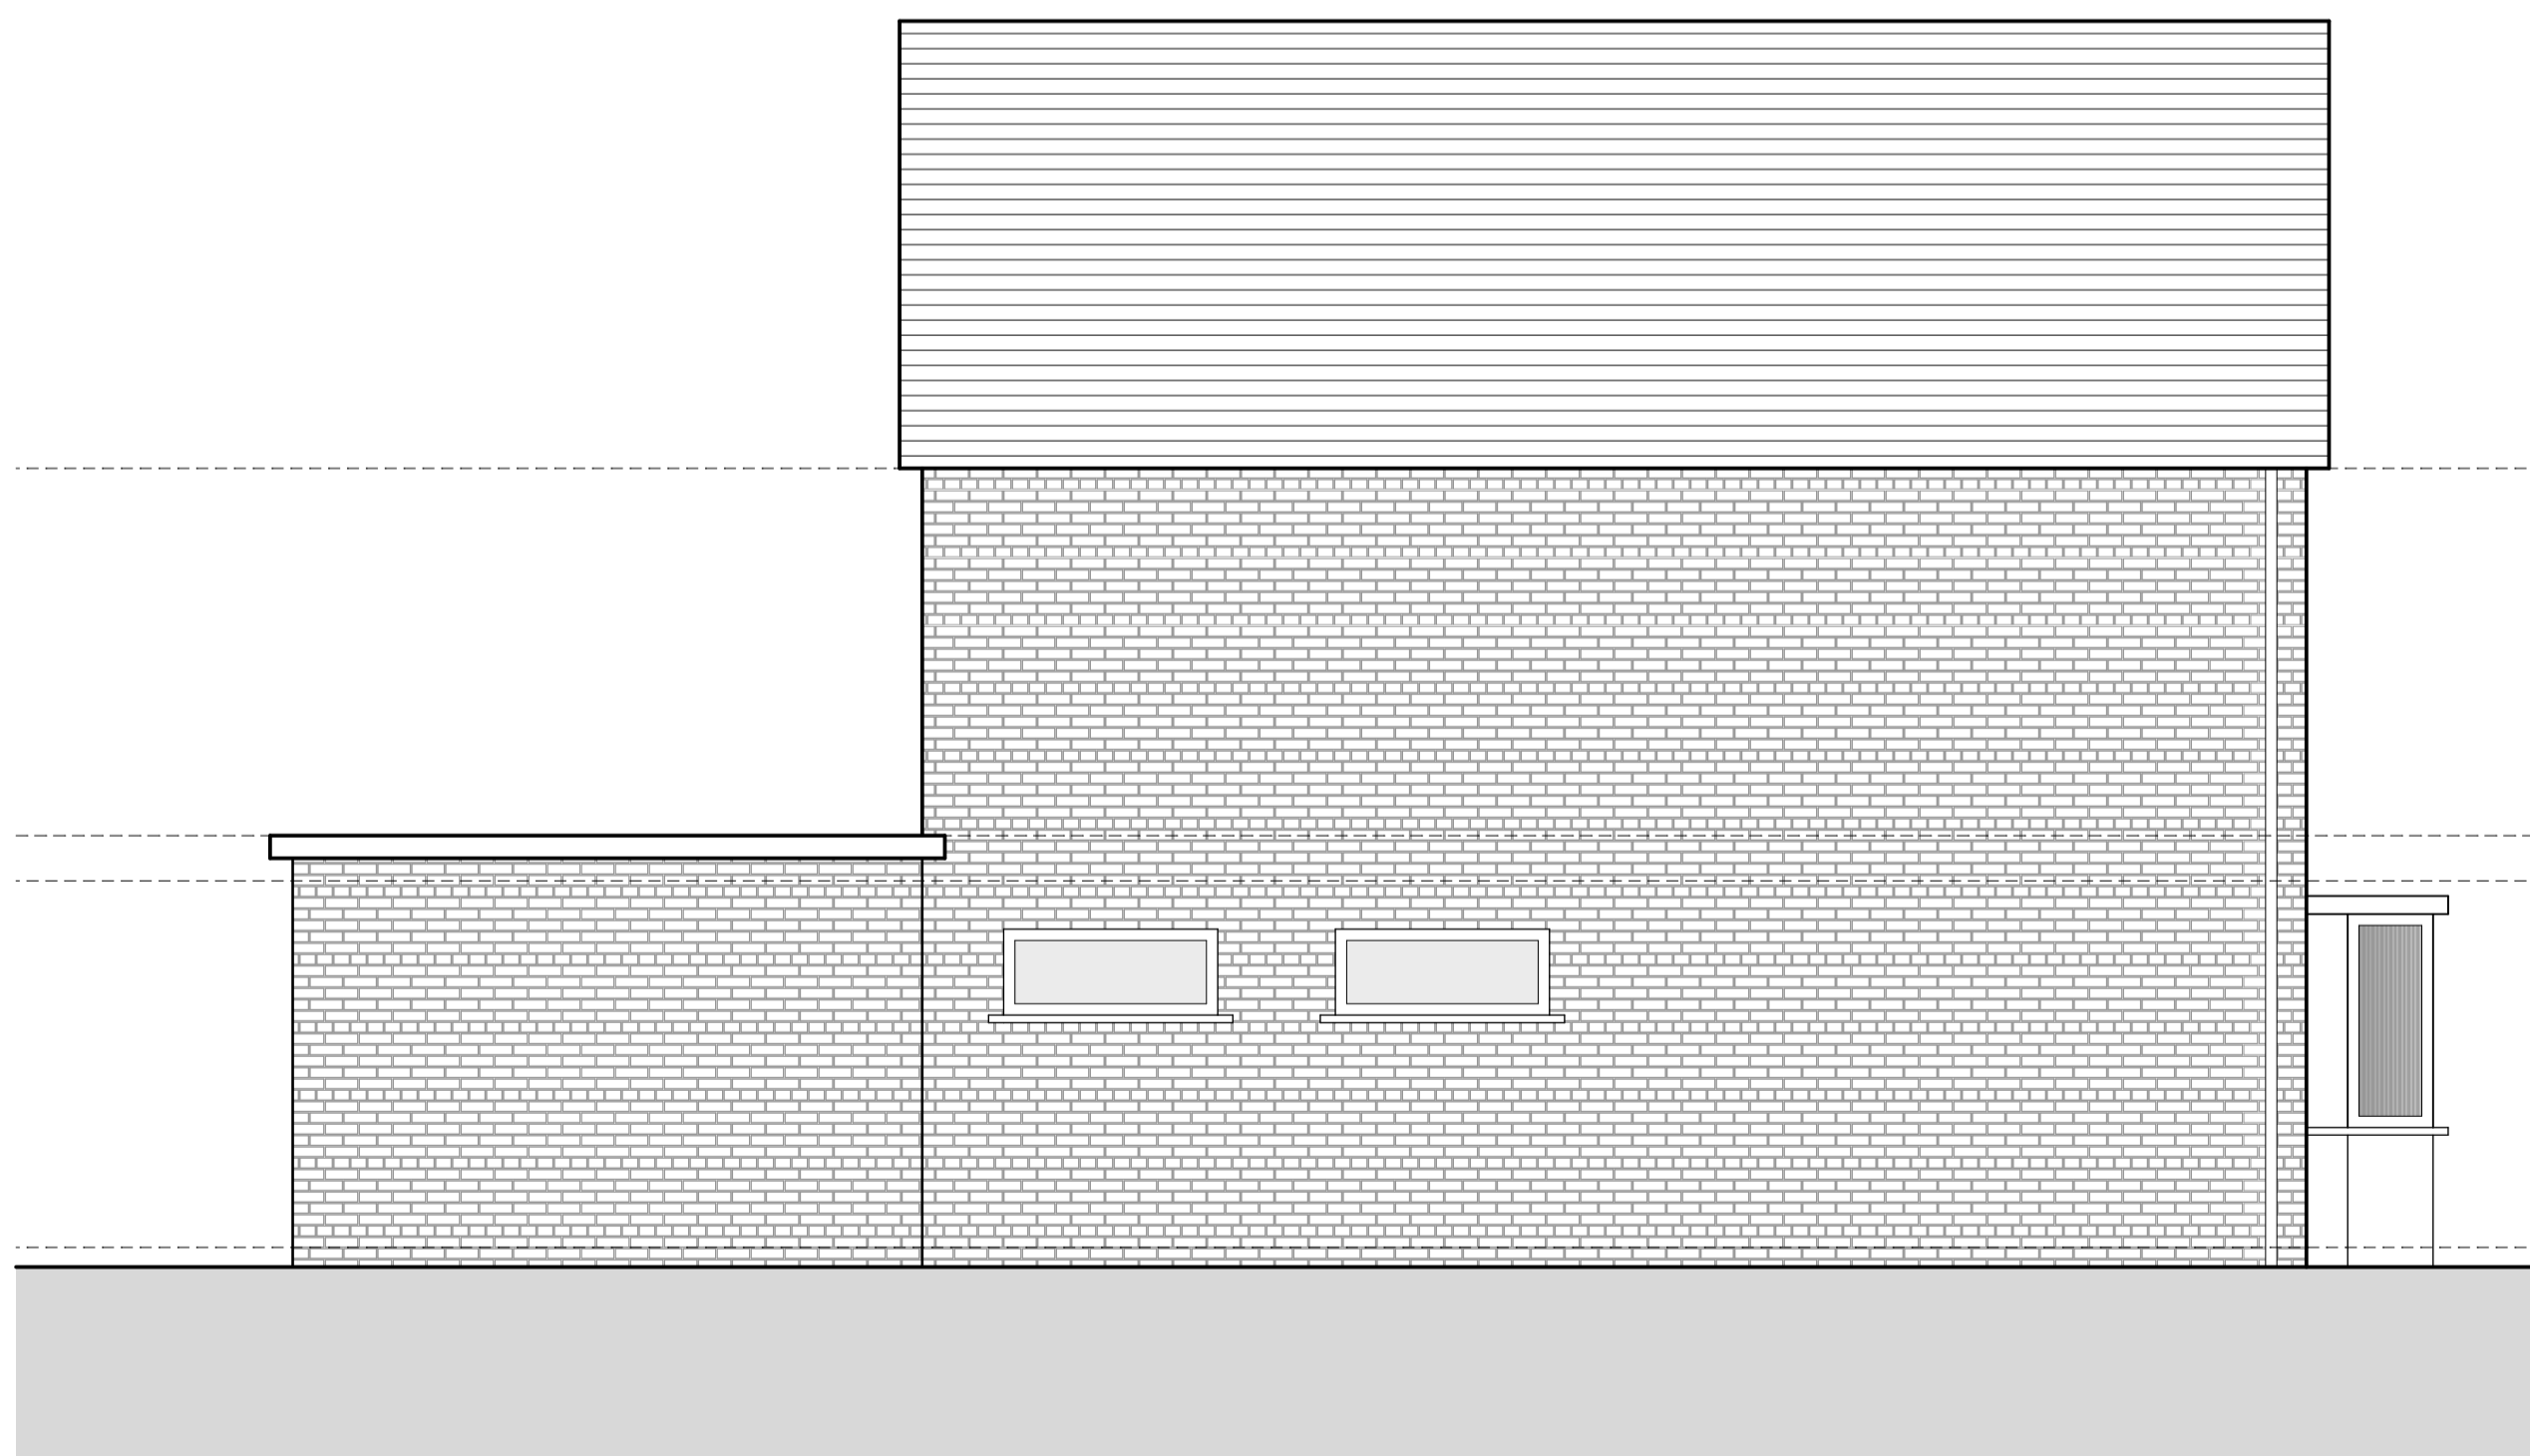

Proposed West Elevation



Proposed South Elevation

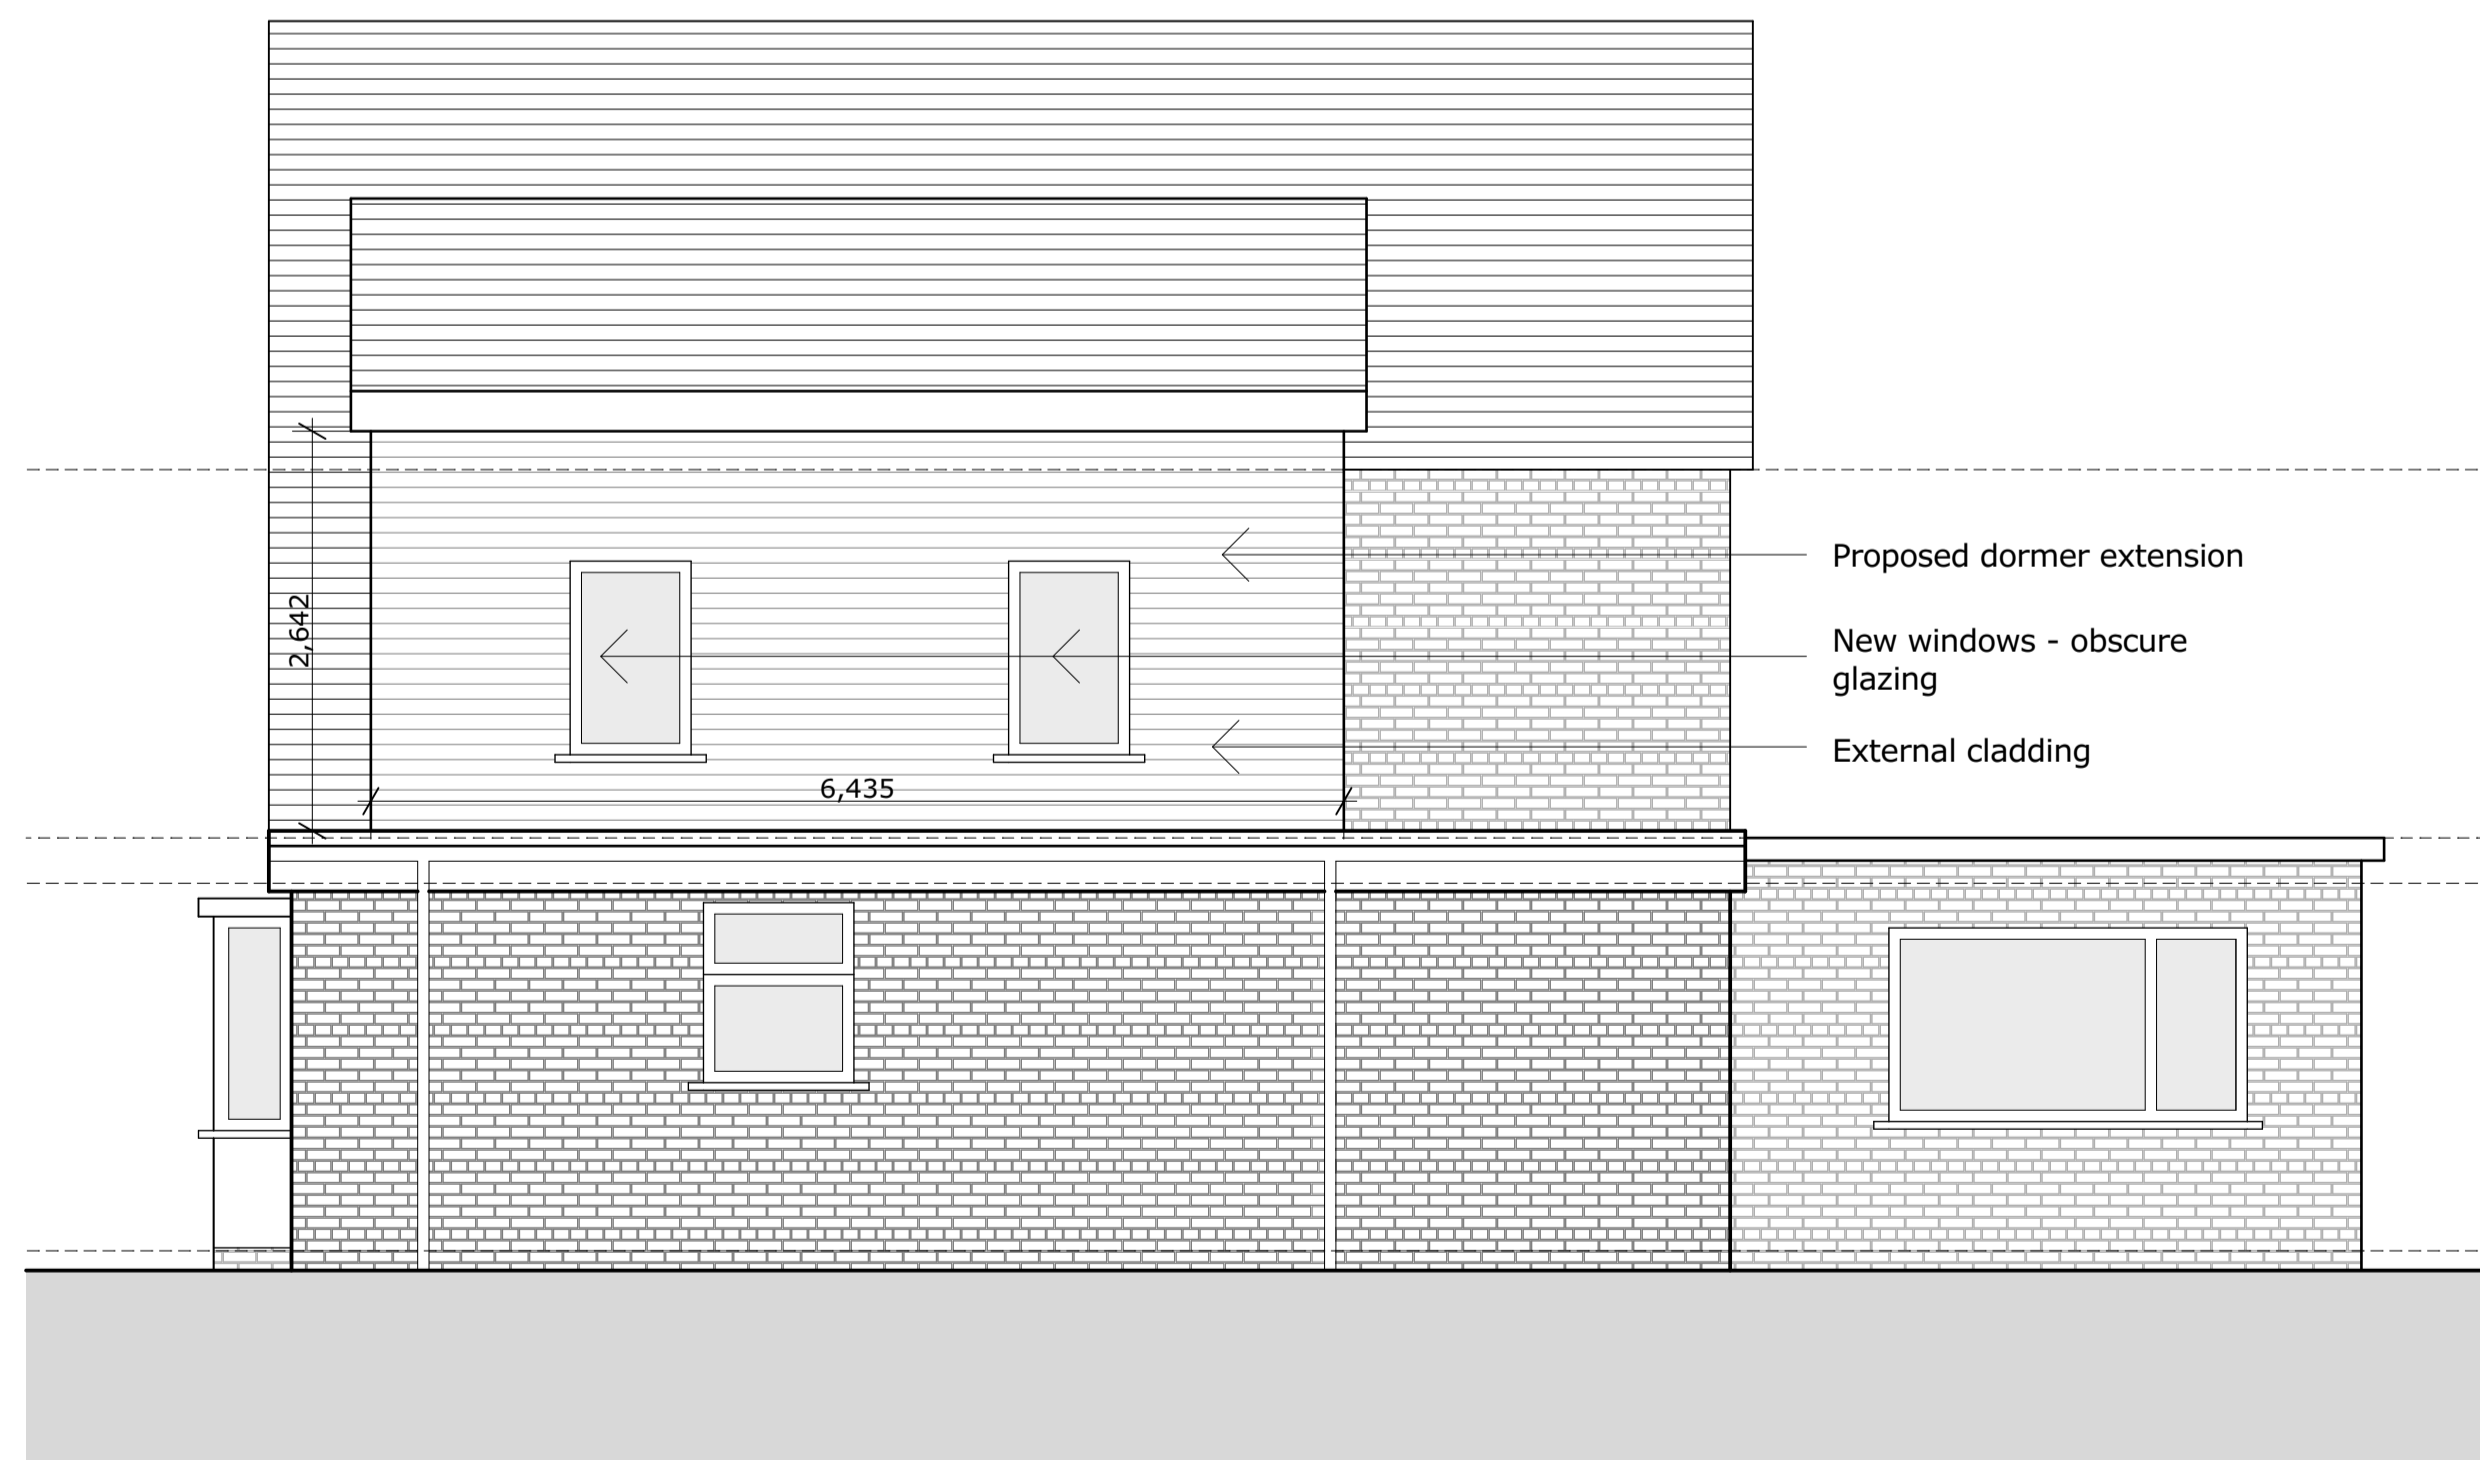

Proposed North Elevation

client: Mr & Mrs Wilmore

project: 33 Carleton Avenue

Simonstone, BB12 7JA

sheet: Proposed Elevations

dwg no: 01.02	04	C
---------------	----	---

scale: 1:50 @ A1

date: LD

drawn: 25/02/2026

