




revisions:
 A: Dimensions added
 B: Rear window updated on plan

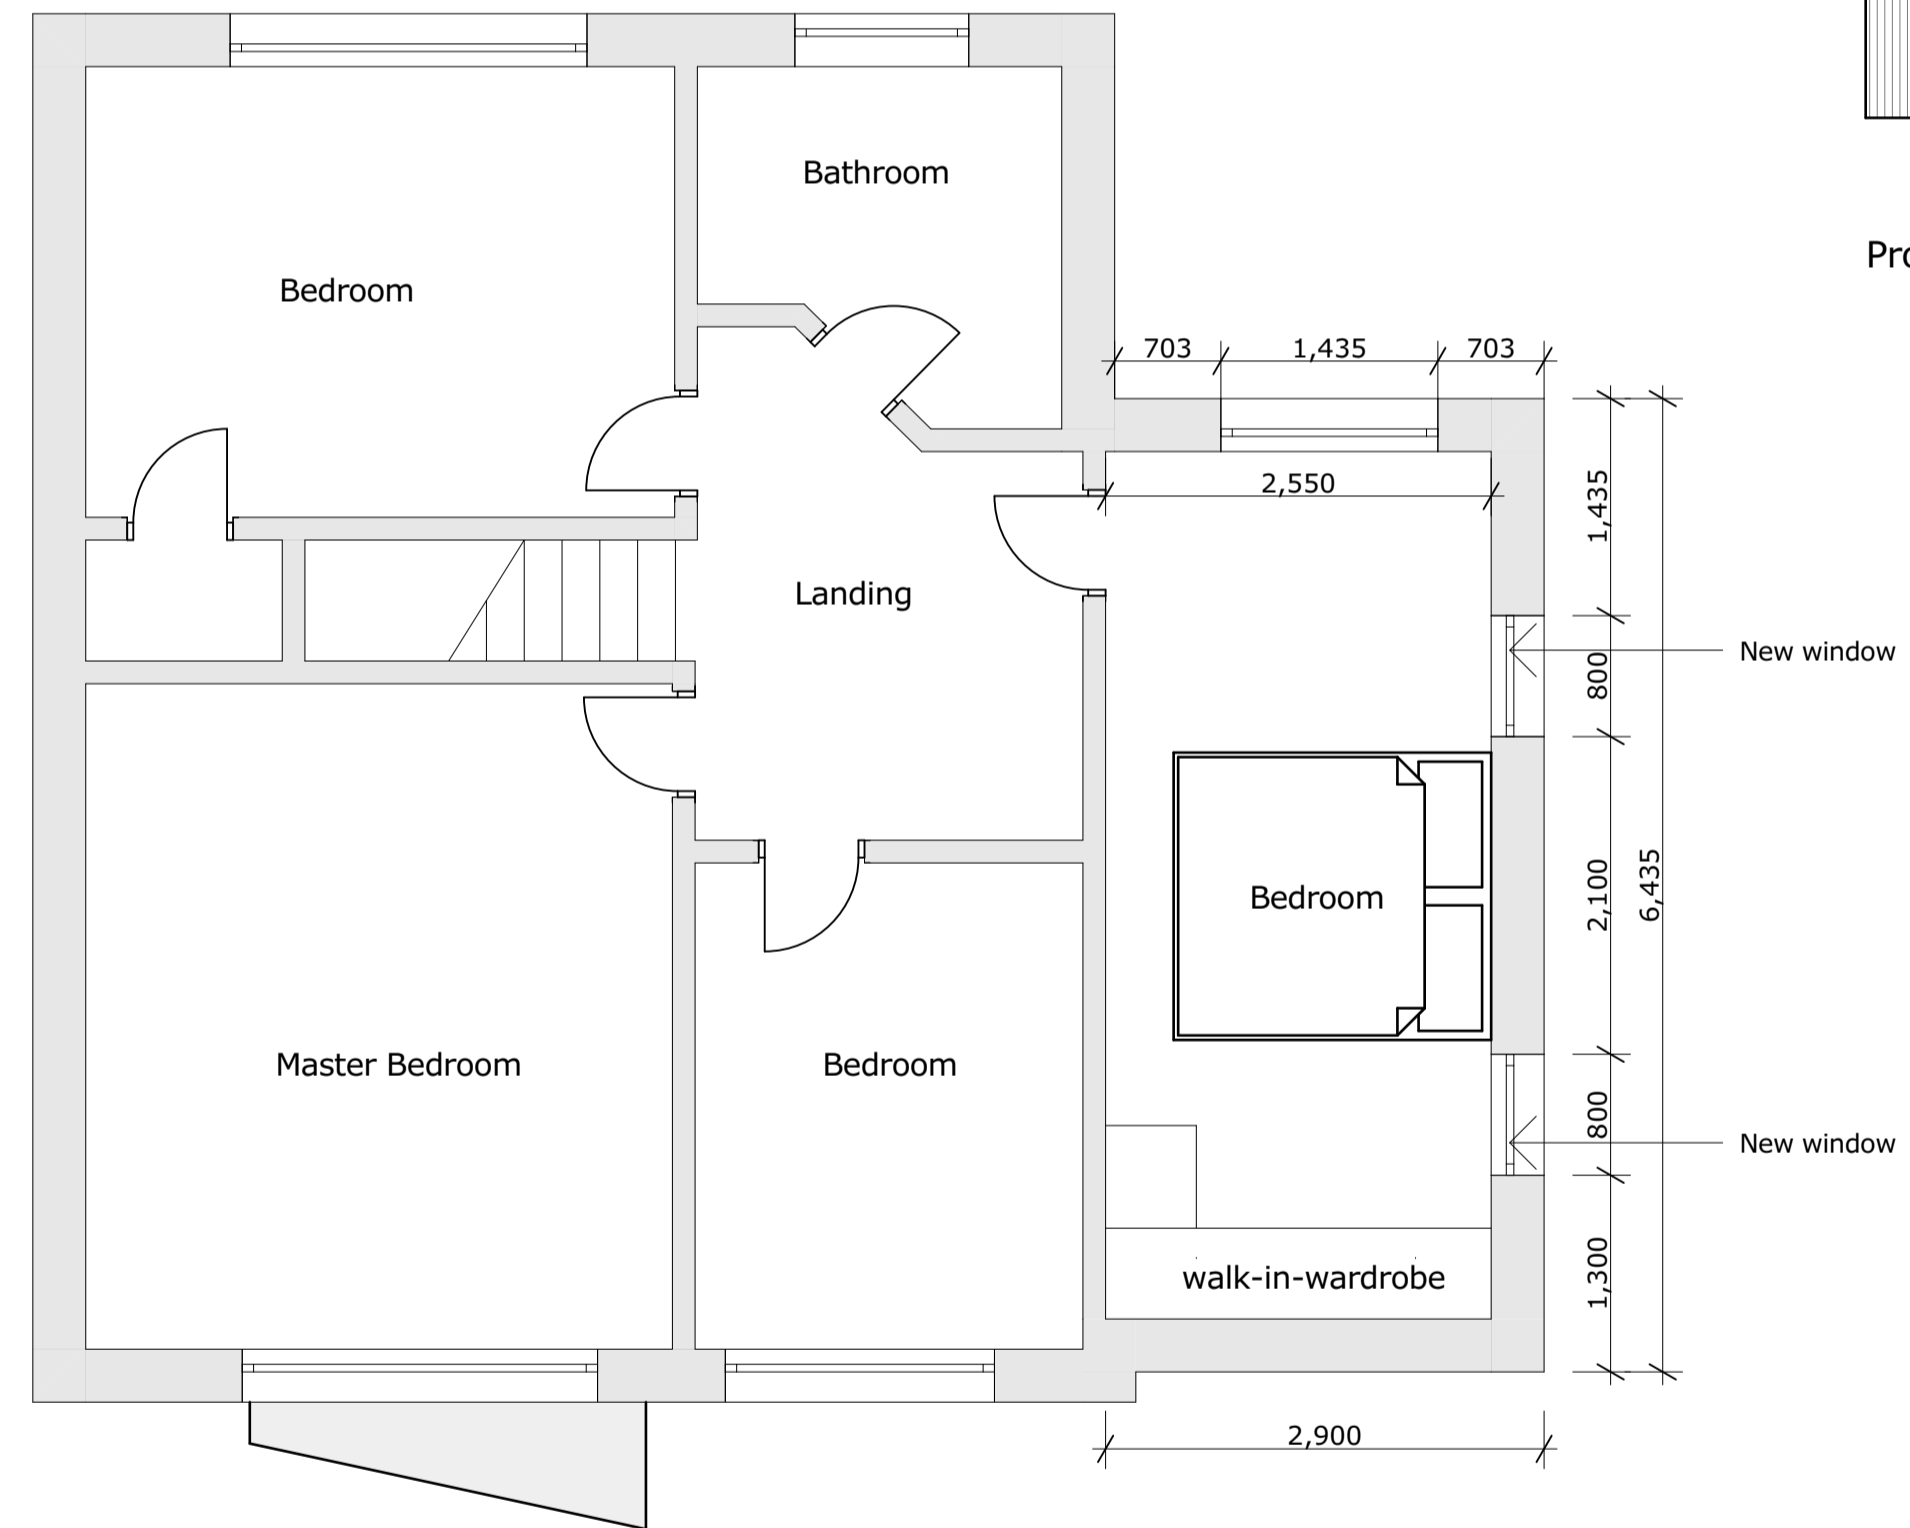


Ground Floor Plan - (remain as existing)

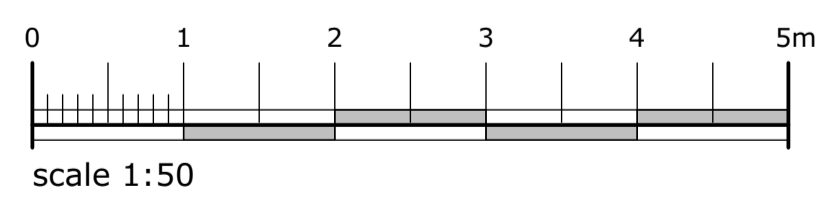

Proposed First Floor Plan

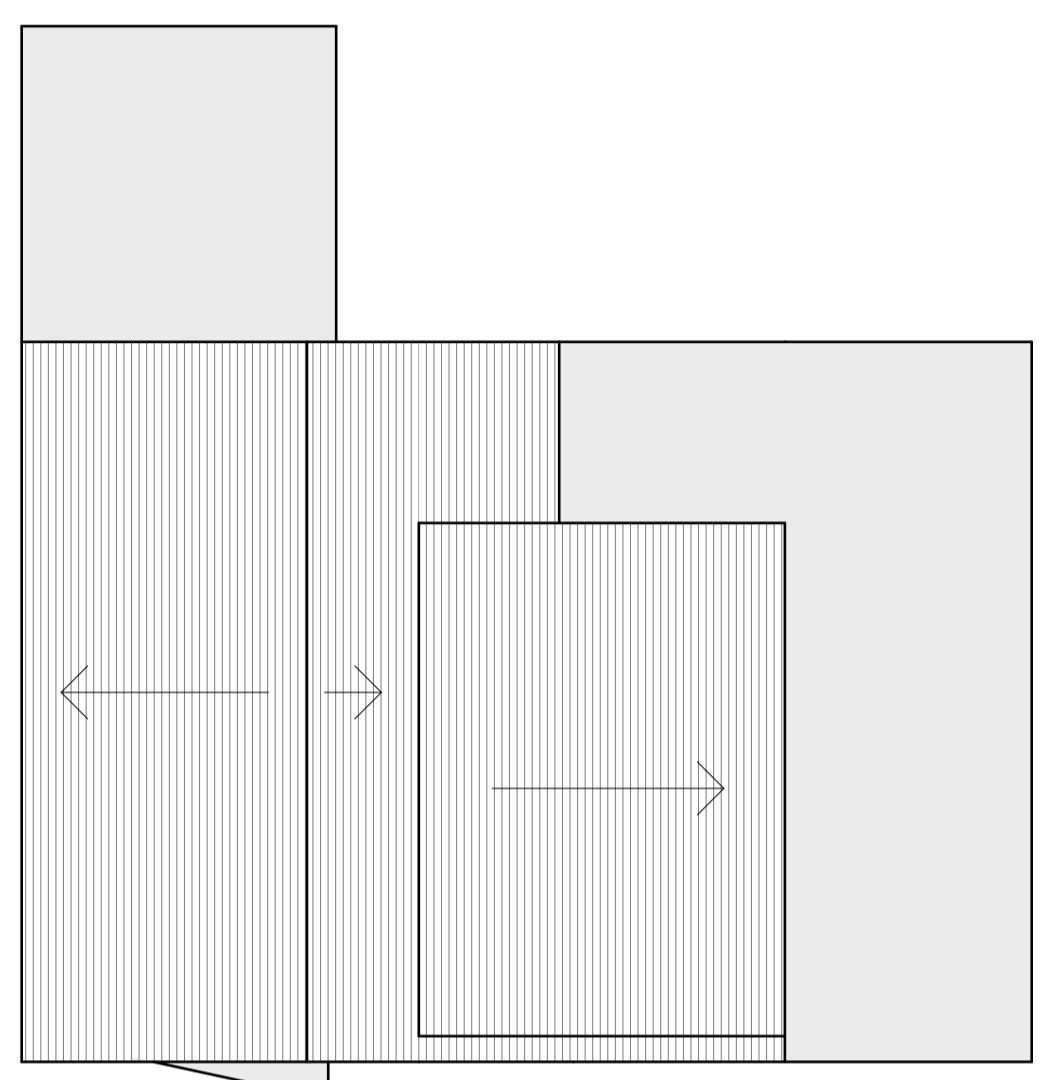

Proposed Roof Plan

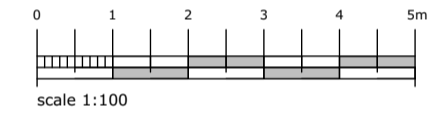

client: Mr & Mrs Wilmore

project: 33 Carleton Avenue

Simonstone, BB12 7JA

sheet: Proposed Floor Plans

dwg no: 01.02	05	C
---------------	----	---

scale: 1:50, 1:100 @ A1

date: LD

drawn: 01/05/2026

