



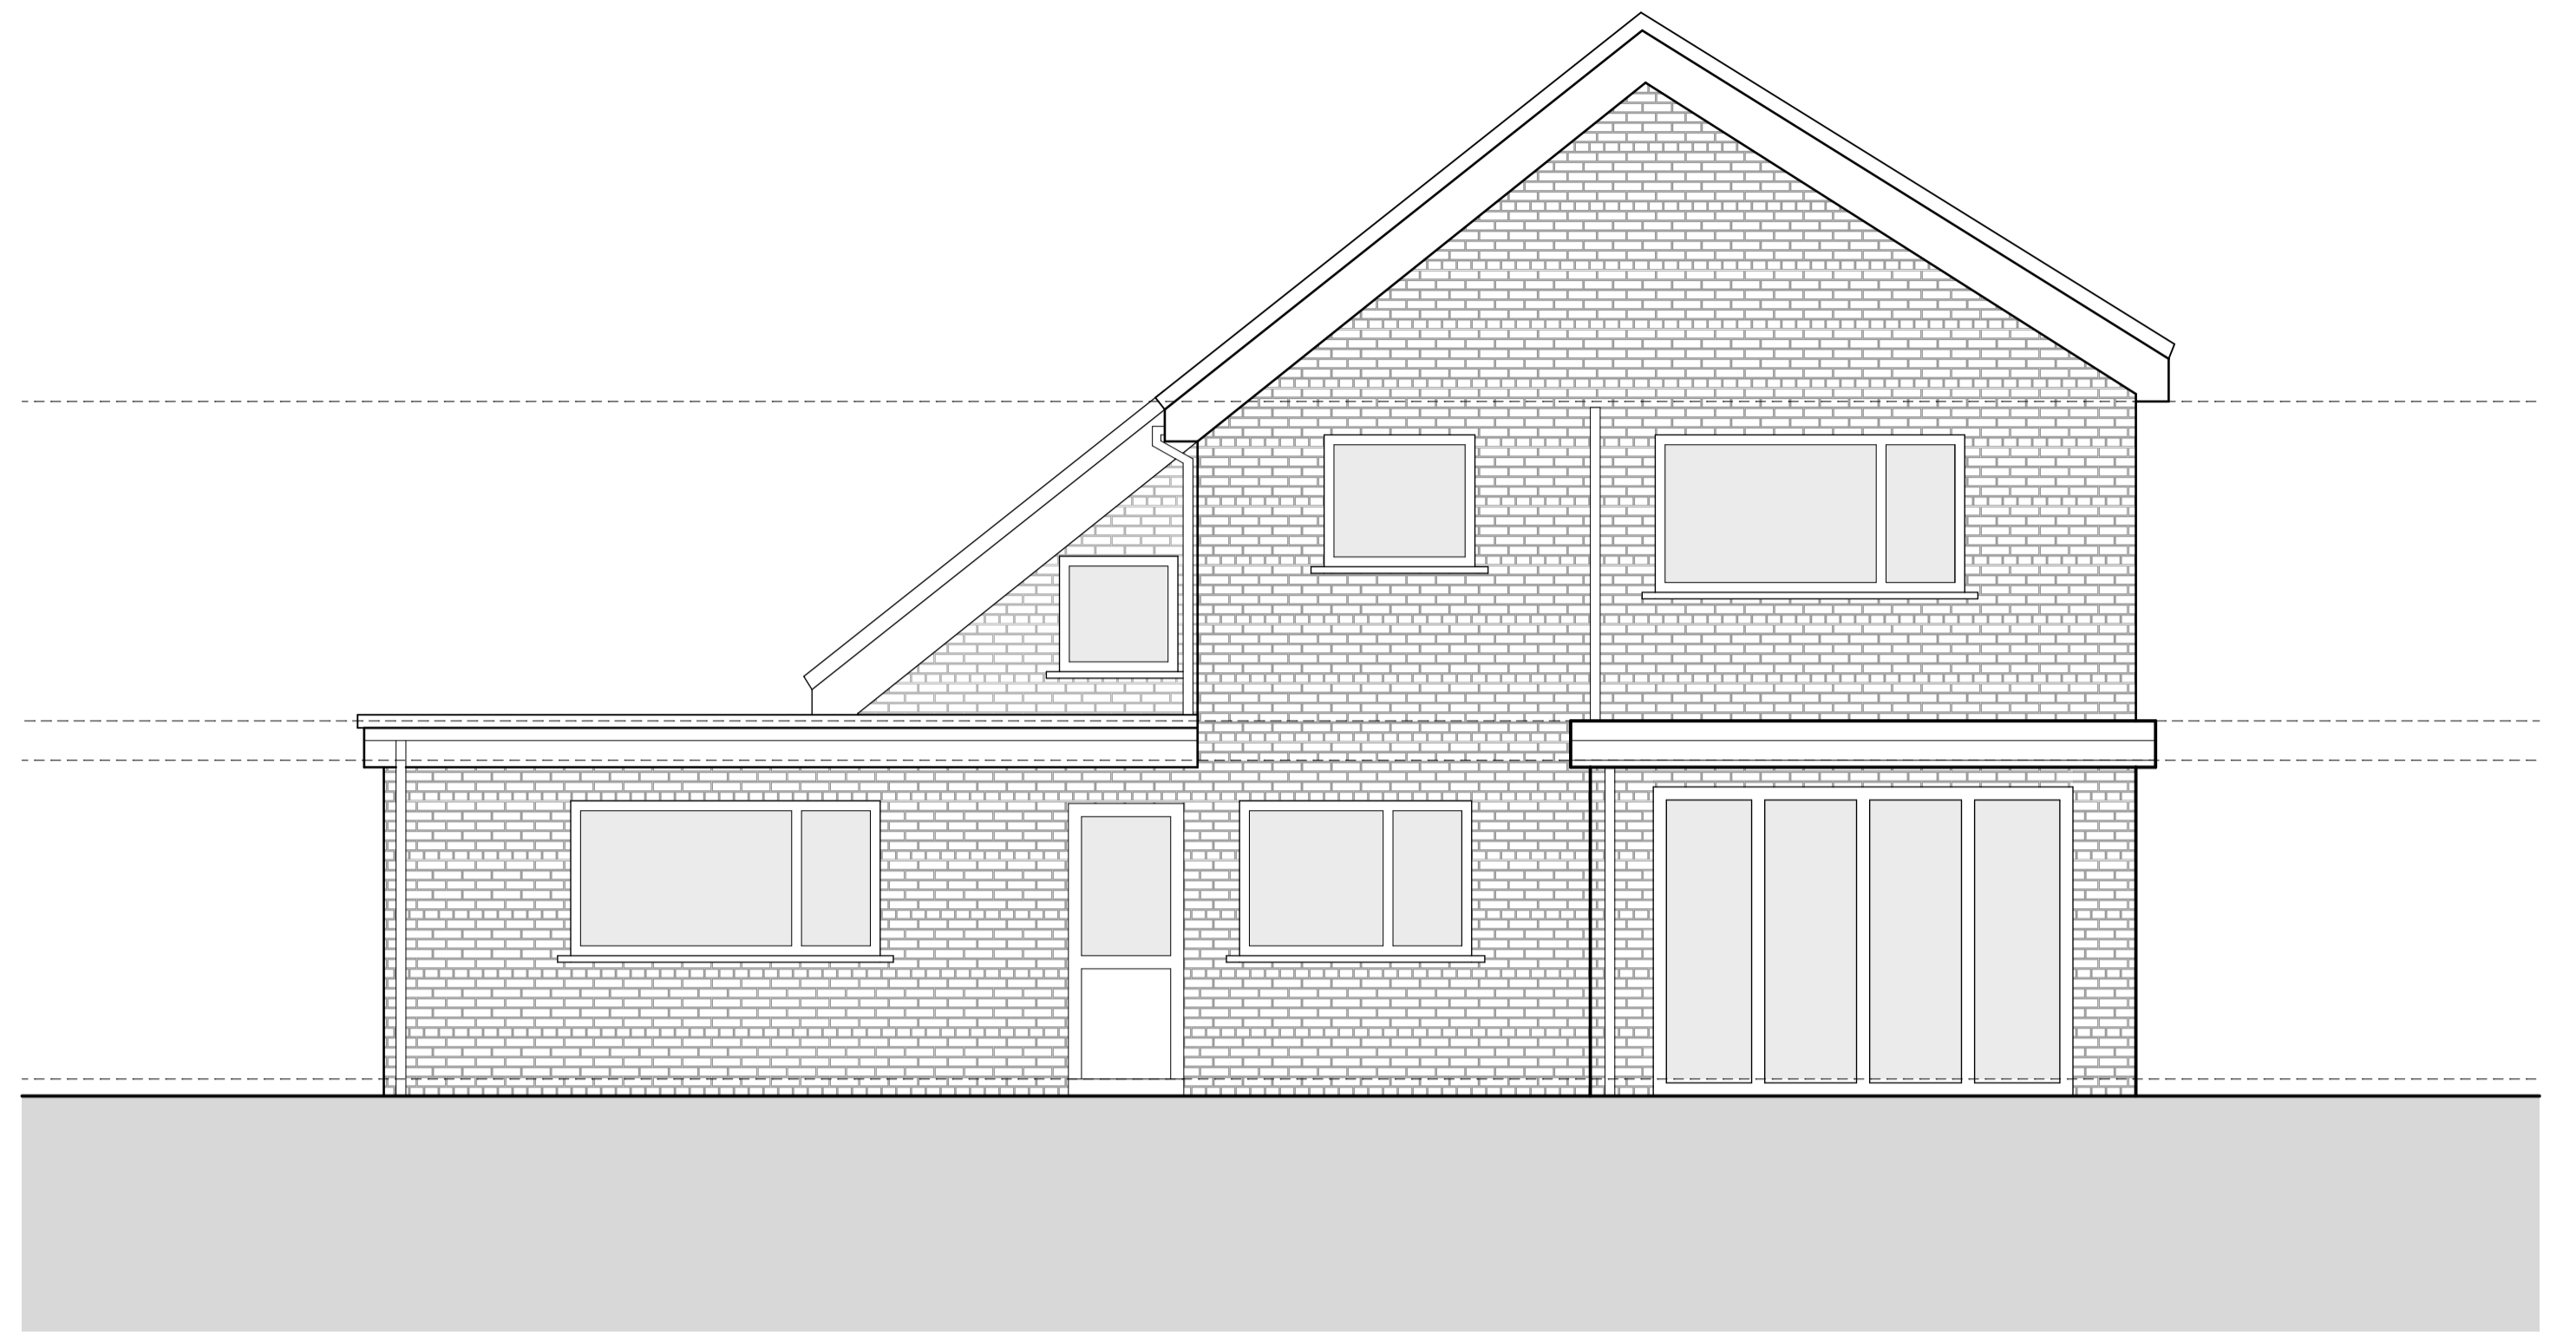


Existing East Elevation

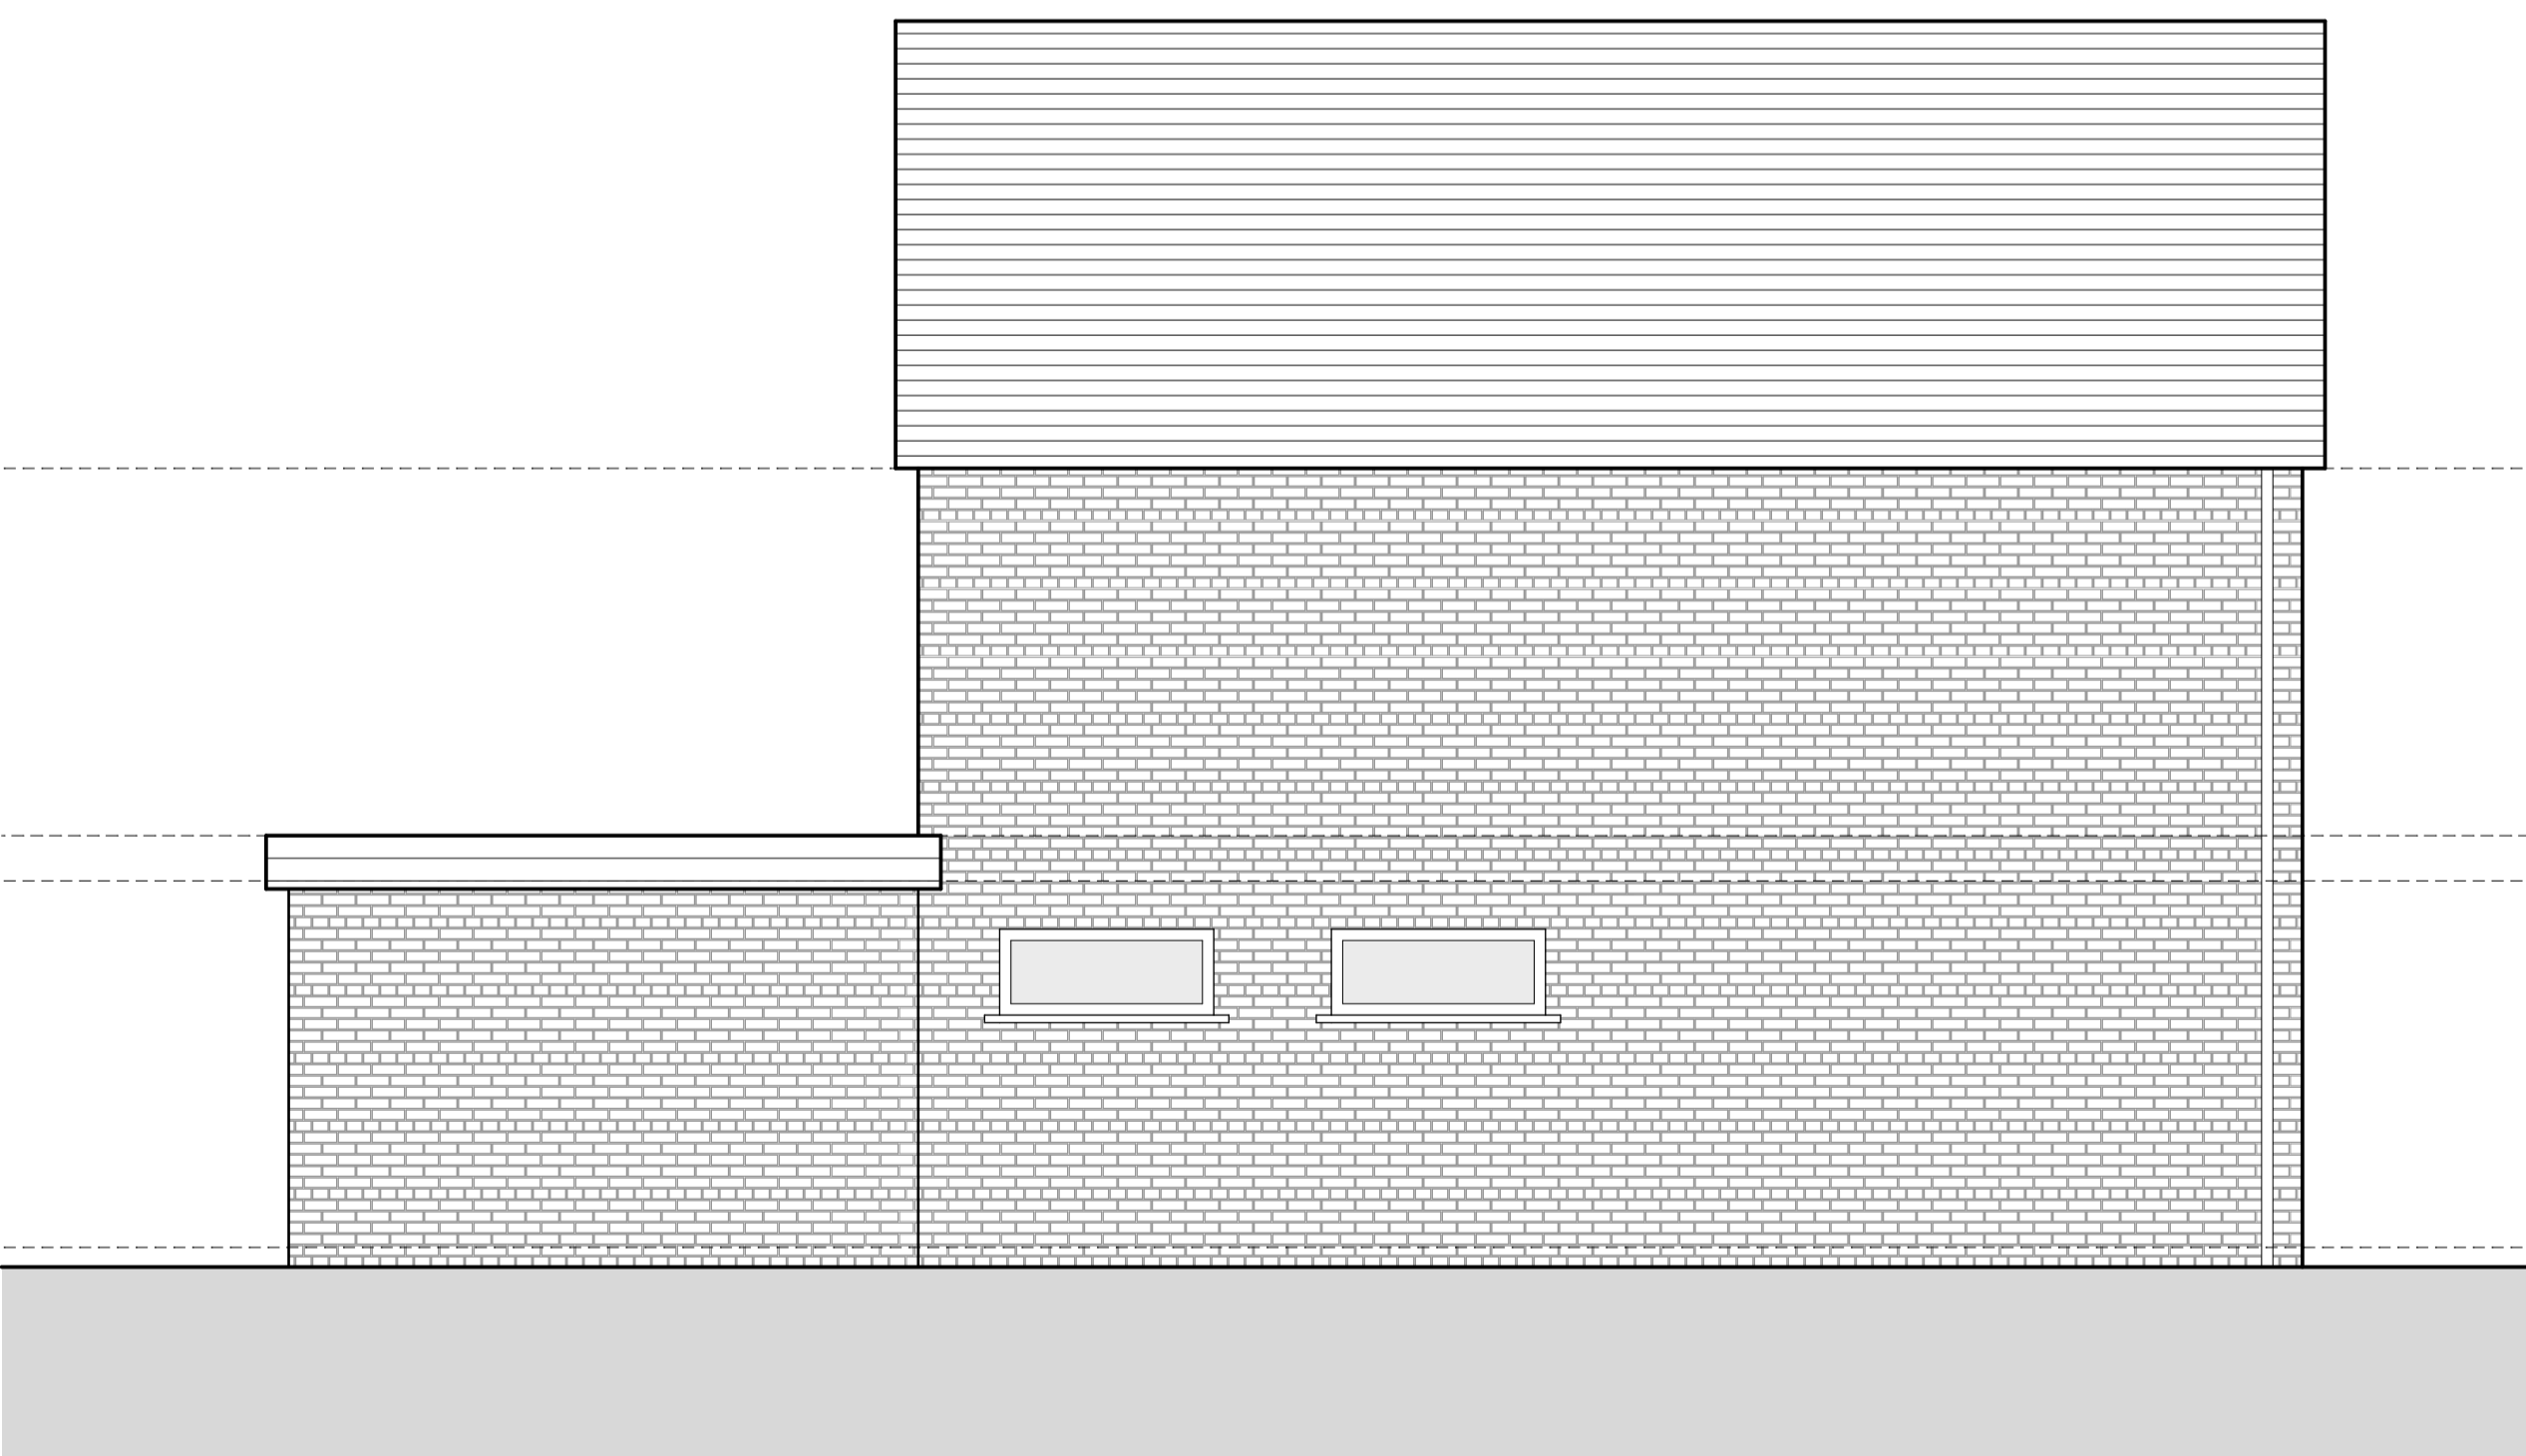


Existing West Elevation



Existing South Elevation

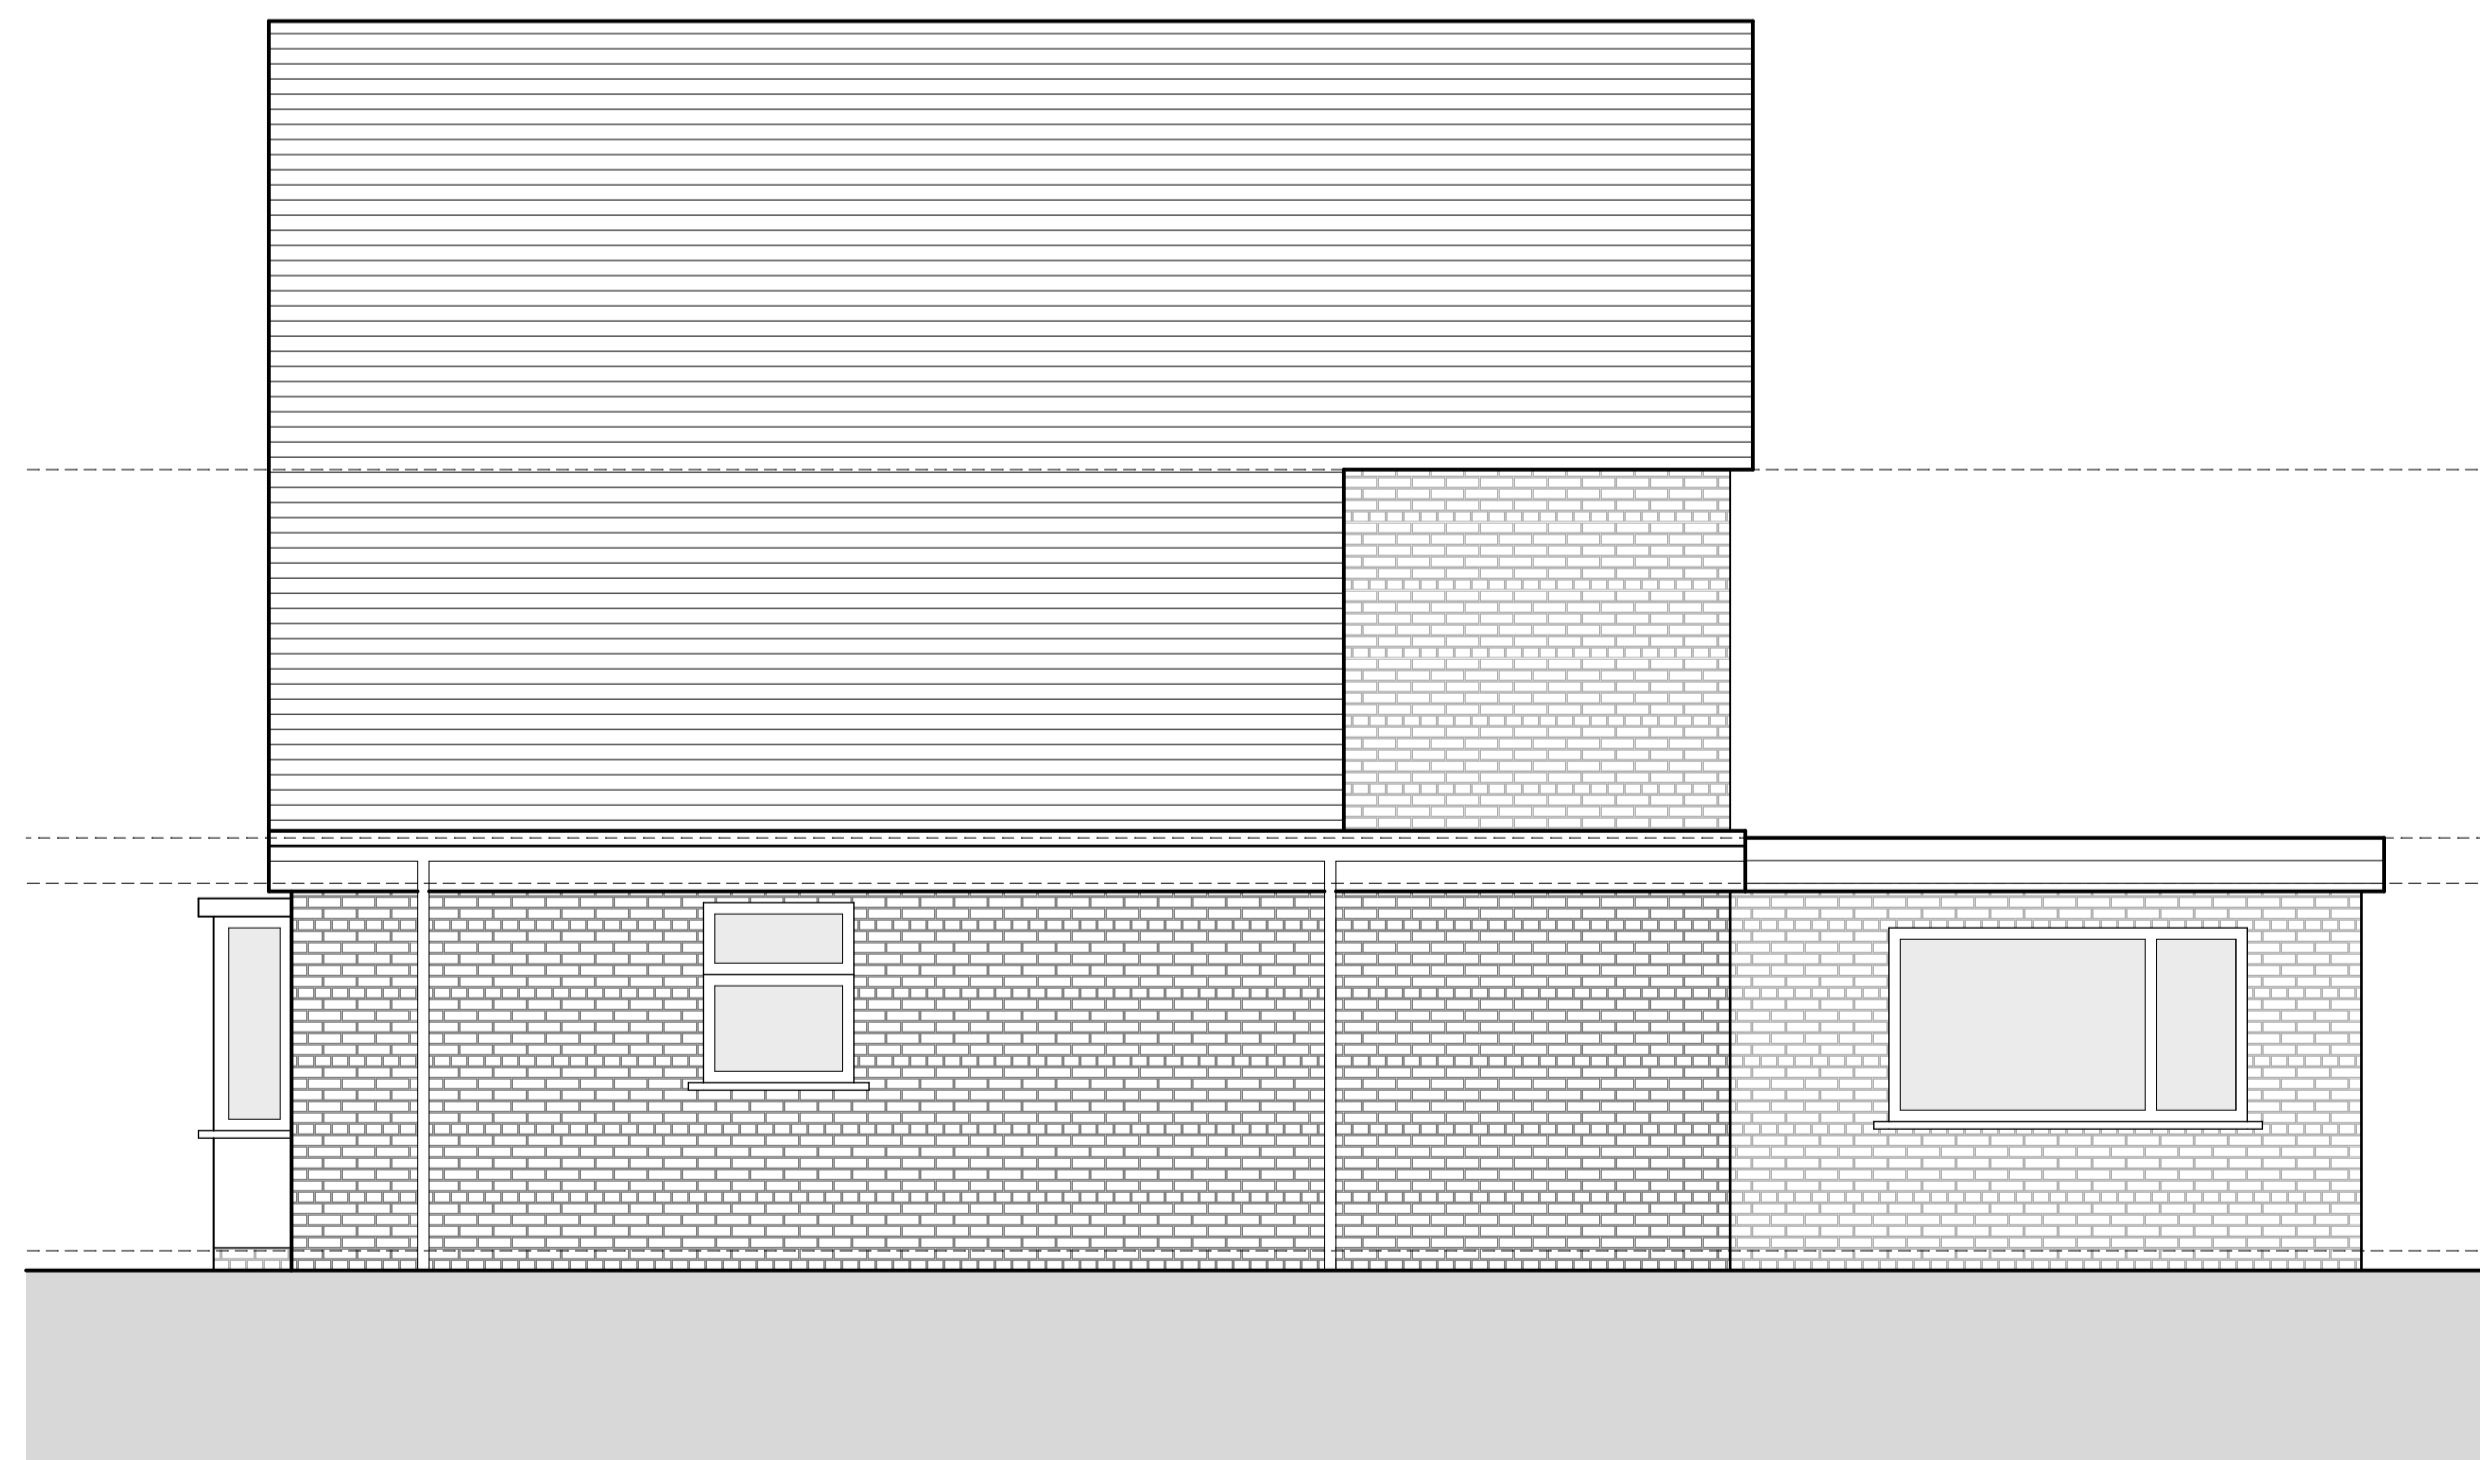

Existing North Elevation

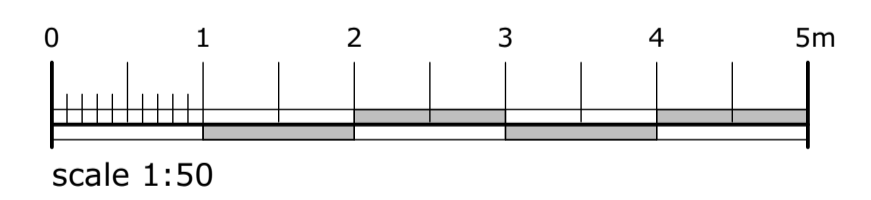

client: Mr & Mrs Wilmore

project: 33 Carleton Avenue  
Simonstone, BB12 7JA

sheet: Existing Elevations

dwg no: 01.02 03

scale: 1:50 @ A1

date: LD

drawn: 21/01/2026

