


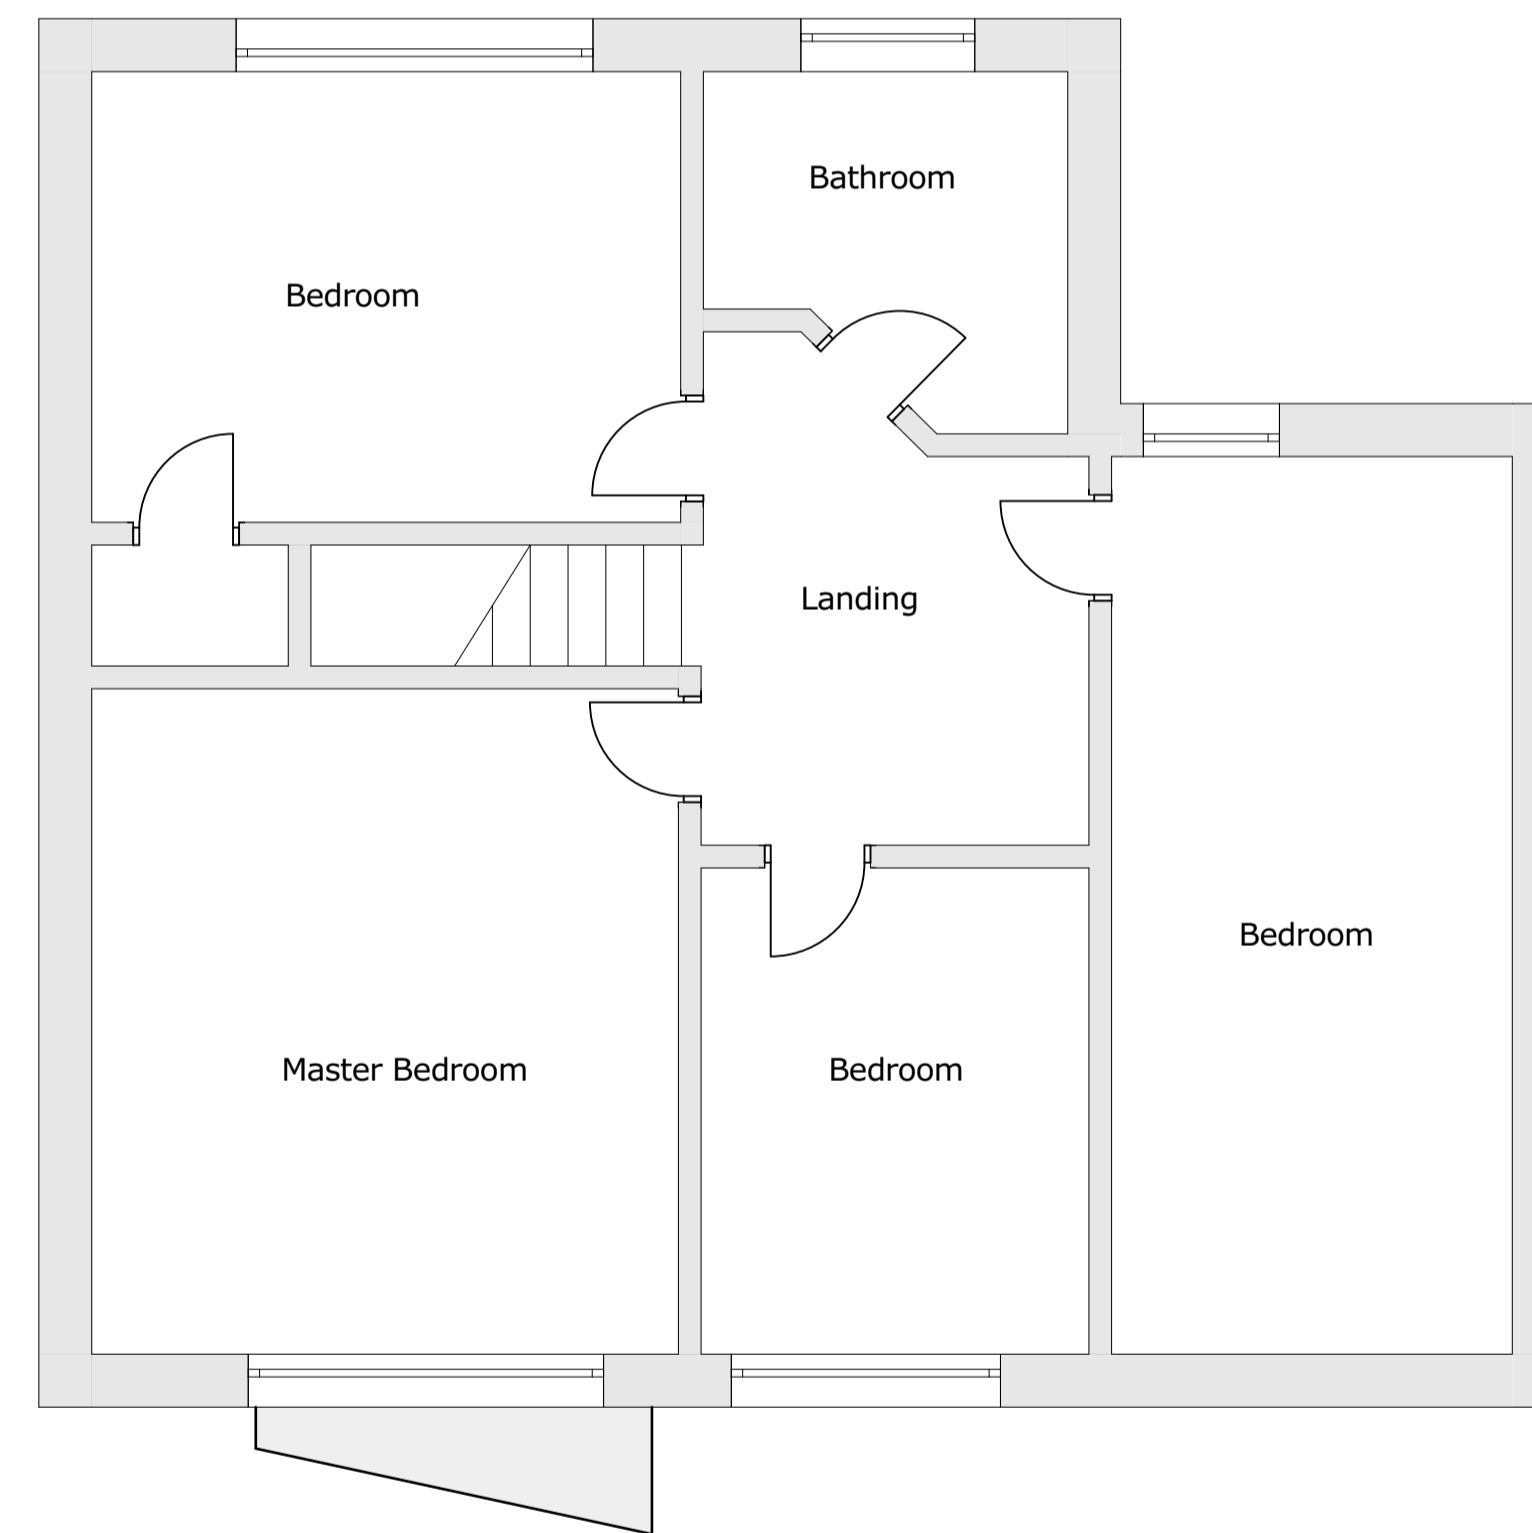


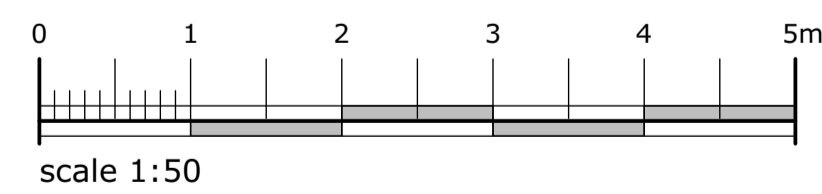

Existing Ground Floor Plan

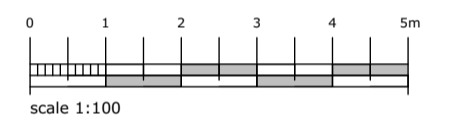

Existing First Floor Plan

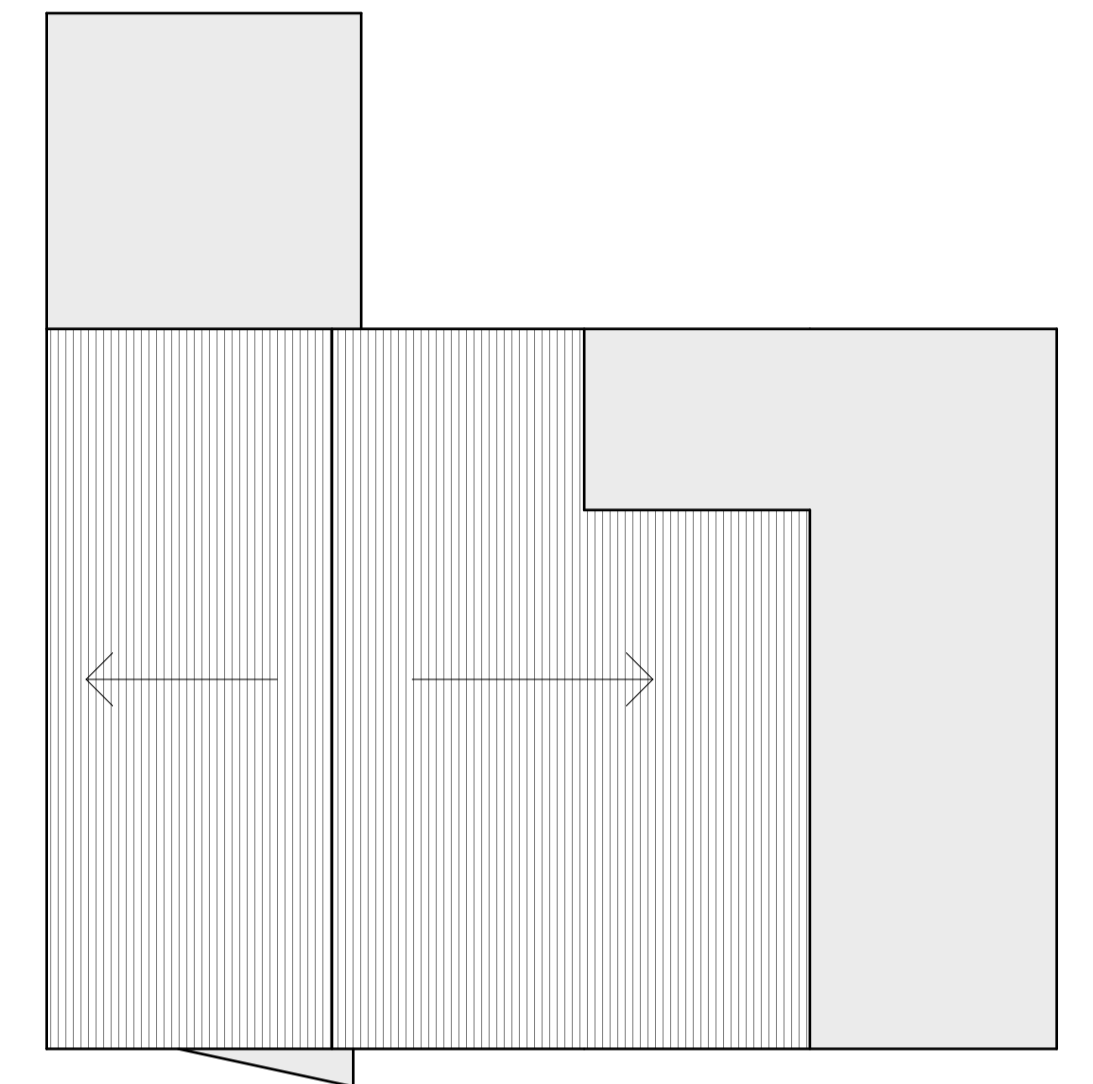

Existing Roof Plan

client: Mr & Mrs Wilmore

project: 33 Carleton Avenue

Simonstone, BB12 7JA

sheet: Existing Floor Plans

dwg no: 01.02

02

scale: 1:50, 1:100 @ A1

date: LD

drawn: 21/01/2026

