


▽ Datum +112.00
Site Section B-B
 Refer to site plan for section lines

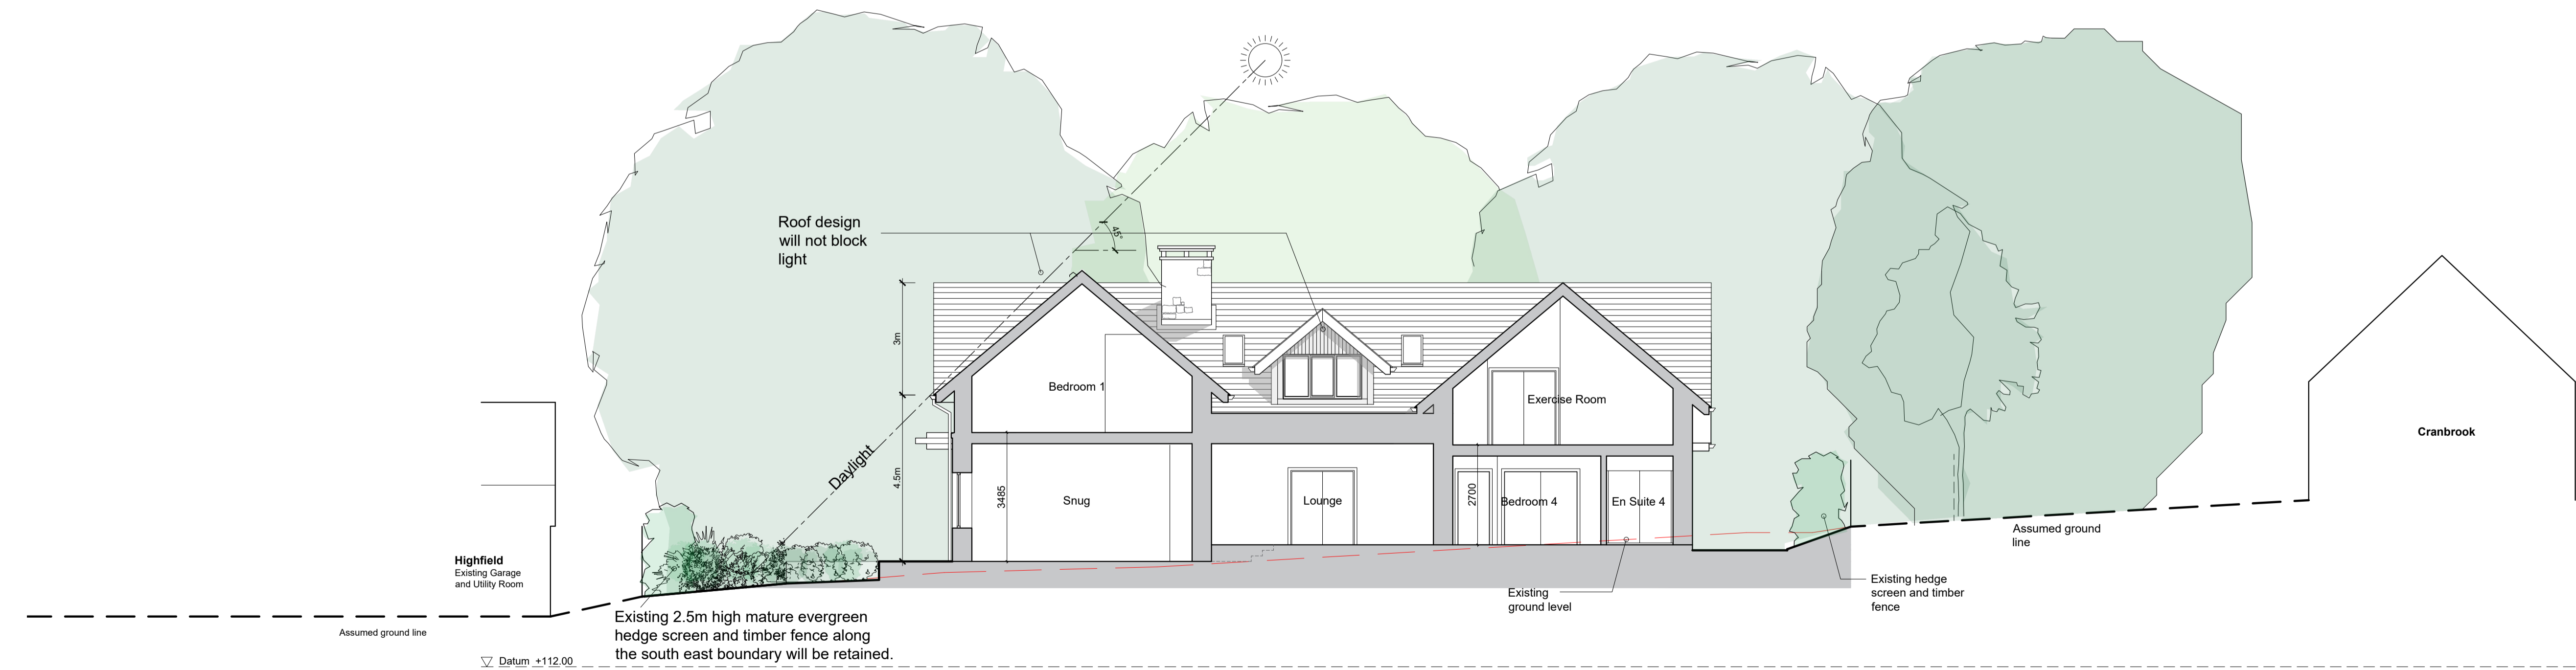

▽ Datum +112.00
Site Section C-C
 Refer to site plan for section lines

A	RS	Amended scheme design.	08.01.2026
B	KD	Vegetation colour added.	14.01.2026

Client
 Miss Huskisson and Mr Wilkinson

Job Title
 Proposed New Replacement Dwelling at Markhor Eaves Hall Lane West Bradford Clitheroe BB7 3JG

Drawing Title Site Sections Scheme 3		
PLANNING		
Scale 1:100 @ A1	Date Jan 2026	Drawn RS

spa
 SUNDERLAND PEACOCK ARCHITECTS

SUNDERLAND PEACOCK & ASSOCIATES LTD.
 HAZELMERE, PEALCO ROAD, CLITHEROE
 LANCASHIRE, BB7 2AG
 T 01200 423178 F 01200 427328
 E info@sunderlandpeacock.com
 www.sunderlandpeacock.com

7125 - P16 Rev B