

TURNING AREA




HERAS FENCING WITH WIDENING OF EXISTING ACCESS




PARKING FOLLOWING DEMOLITION OF EXISTING GARAGE



WHEEL WASH

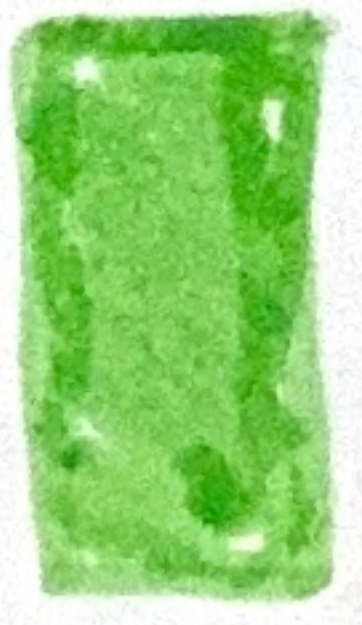

STORAGE AND WEAR

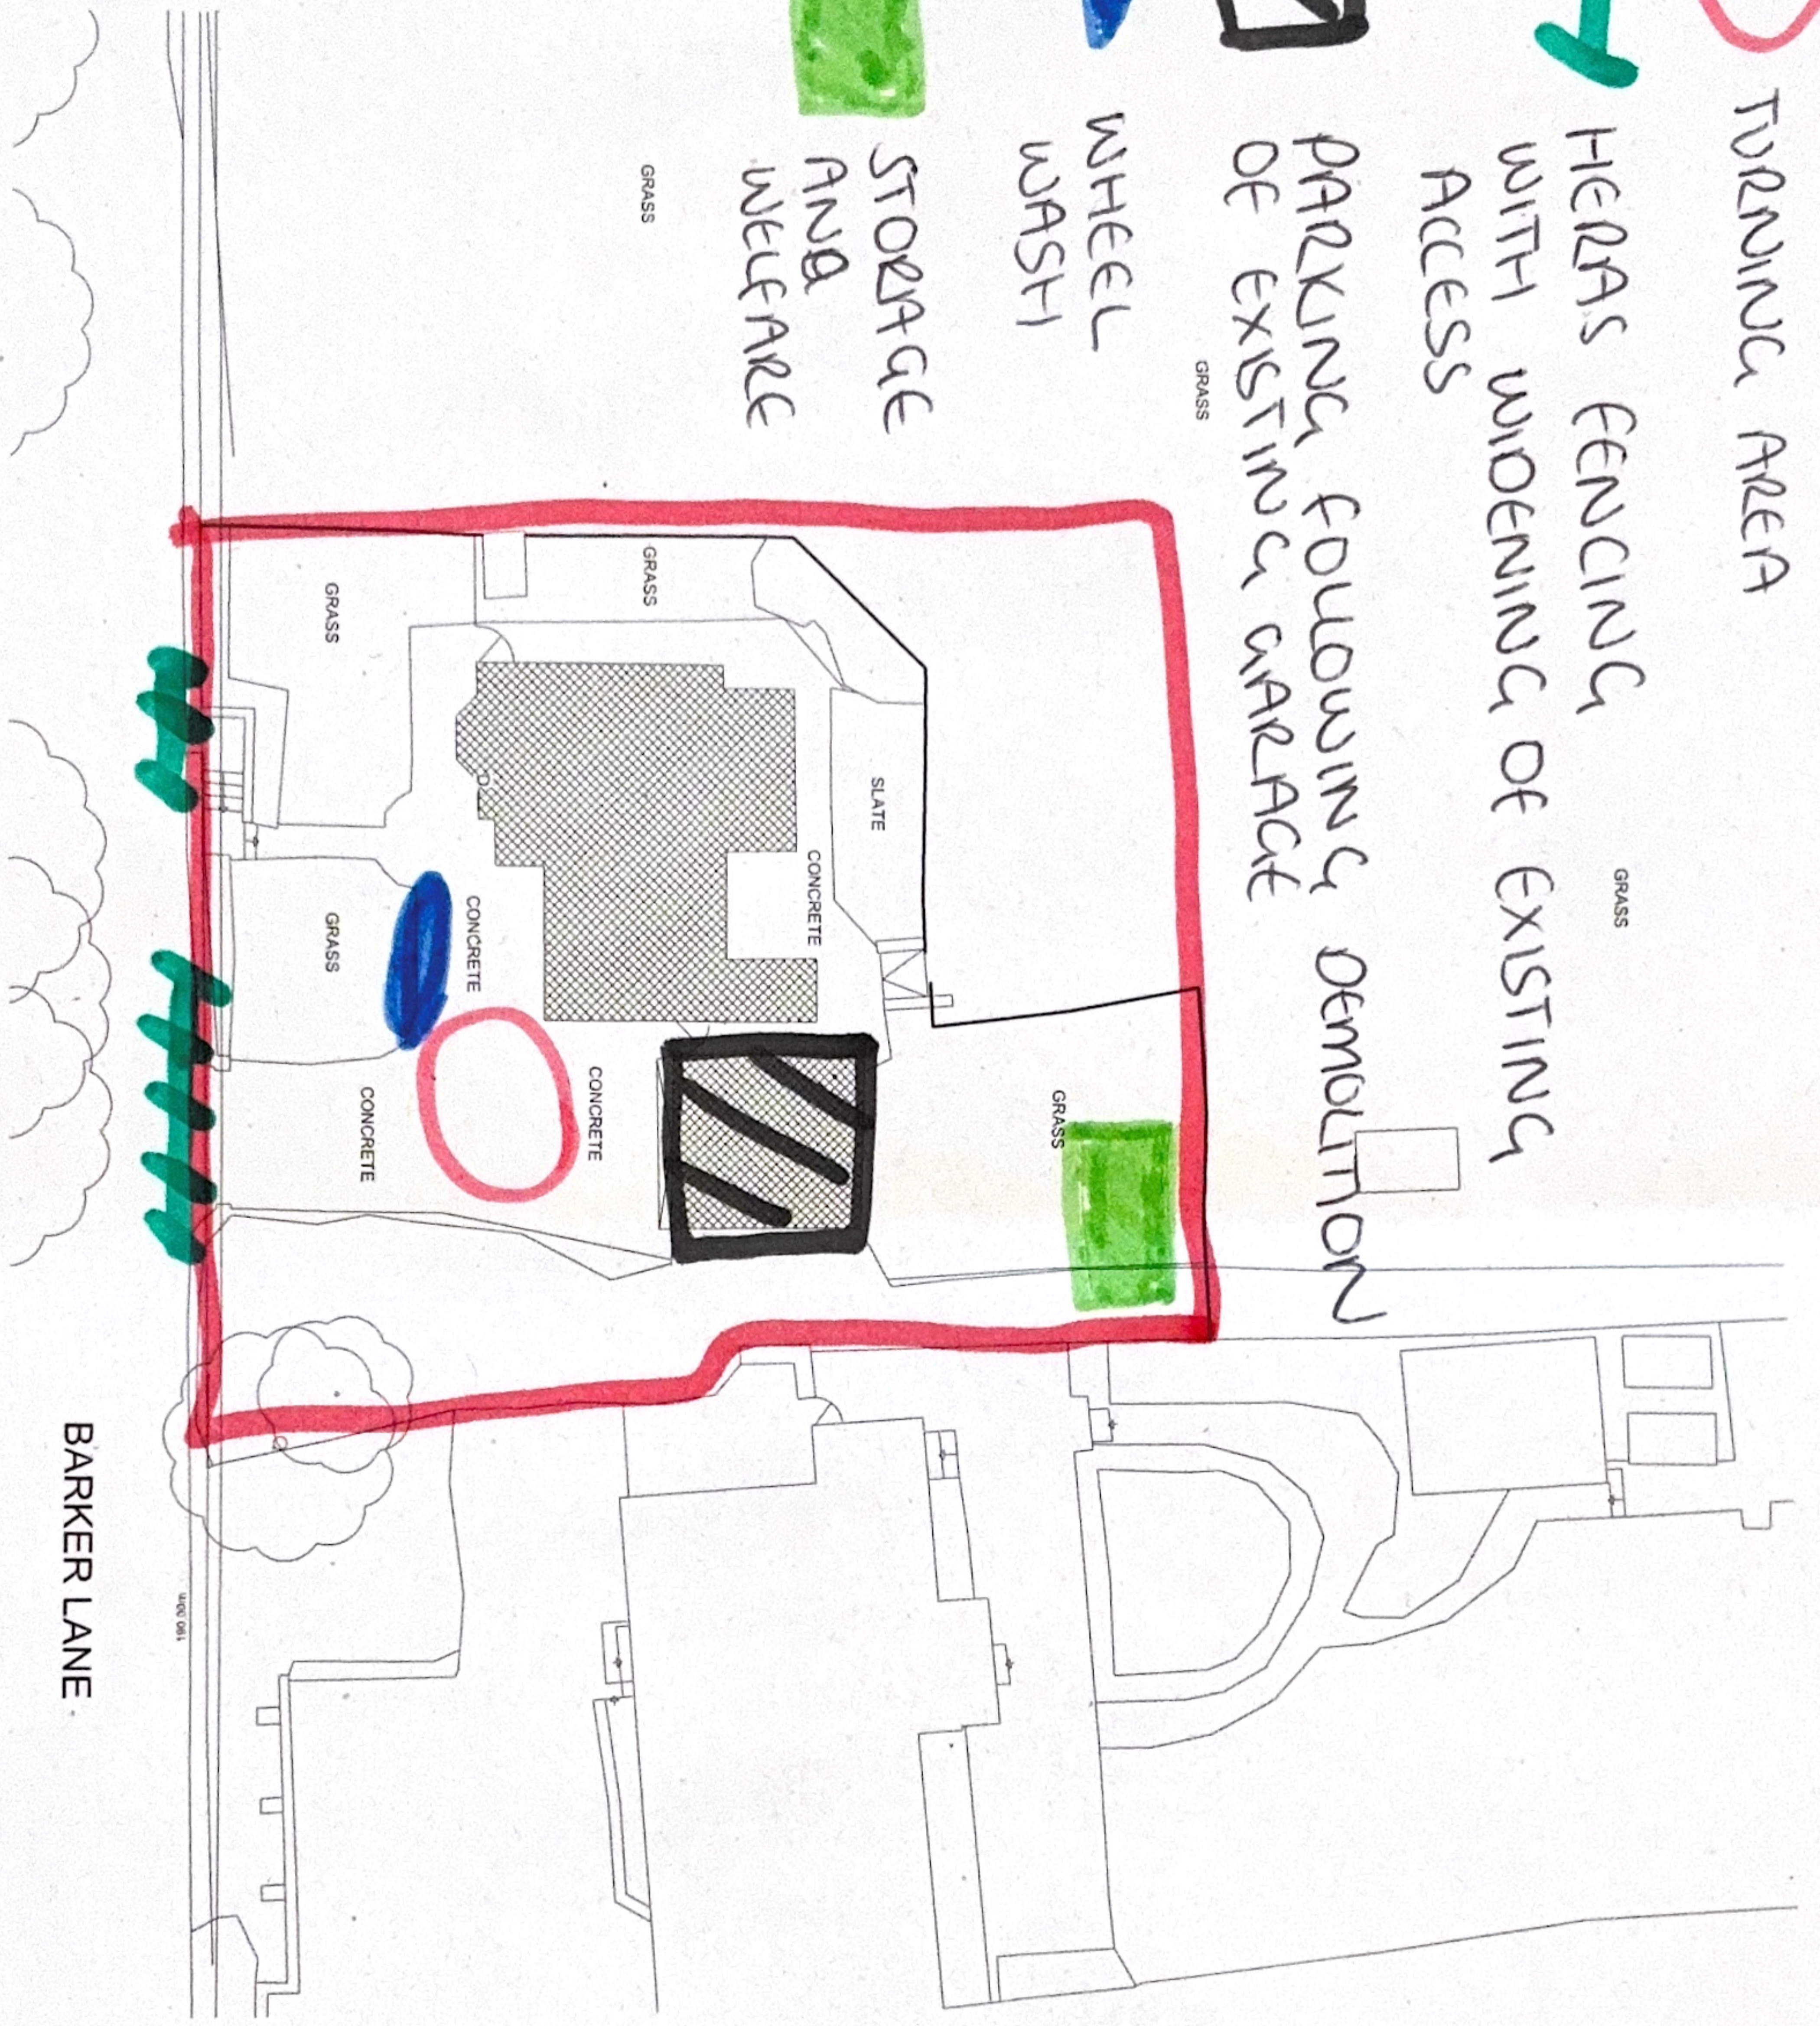

1 EXISTING SITE PLAN  
1 : 100

WM

NOTES  
For planning approval only

No.	Description	Date

CLIENT:  
Ms F ADAM Glendene, Barker Lane,  
Mellor, Blackburn BB7 7EE

PROJECT:  
GLENDENE

SHEET:  
EXISTING SITE PLAN

Project number PHA/792  
 Date 07/07/2025  
 Drawn by RH  
 Checked by PH

A1.1

Scale 1 : 100

Sheet size A1