


East Elevation

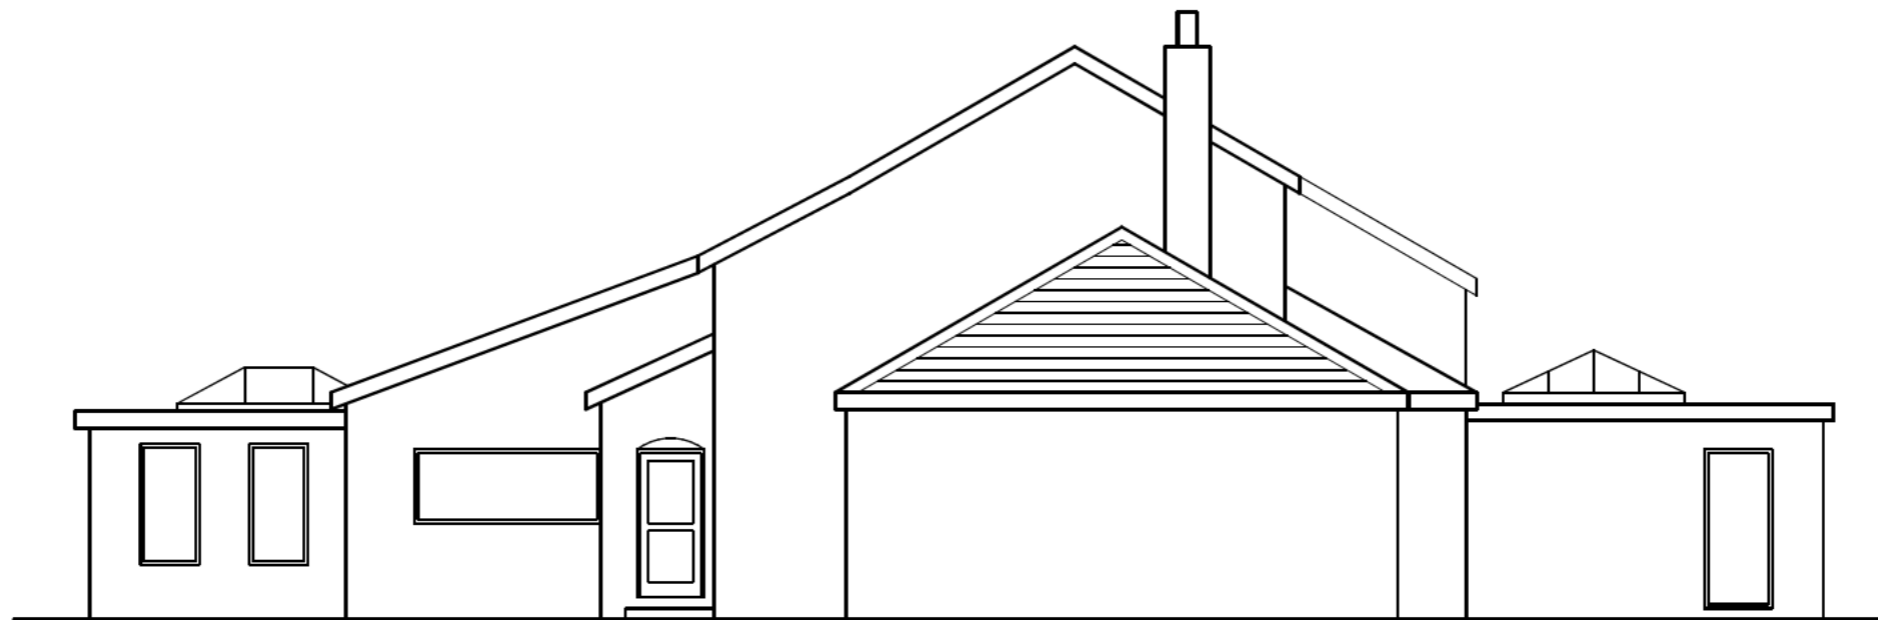

North Elevation



South Elevation

MATERIALS
 Roof - grey concrete tiles
 Walls - white painted render
 Doors - dark grey u.p.v.c.
 Windows - dark grey u.p.v.c.

PLANNING ISSUE

Client: Mr & Mrs Jackson		
Project: Proposed Alterations Mearley Lodge Primrose Road Clitheroe		
Drawing title: Proposed Elevations		
Scale @ A3: 1:100	Date: 08.12.25	Drawn by: PD
Drawing no. 1825 - 04	Rev. -	