

© 2023 1 Stop Design & Build.
 All dimensions to be checked on site by the contractor and such dimensions to be their responsibility. All construction works must comply with the relevant British Standards and Building Regulations requirements. Any drawing errors and omissions to be reported to 1 Stop Design & Build.

Client Name

LH

Project Address

91 Berry Ln, Longridge,
 Preston PR3

Section

CHANGE OF USE

Stage

PLANNING


Drawing Title

EXISTING ELEVATIONS


Drawing Status

For Approval

Revisions and Notes

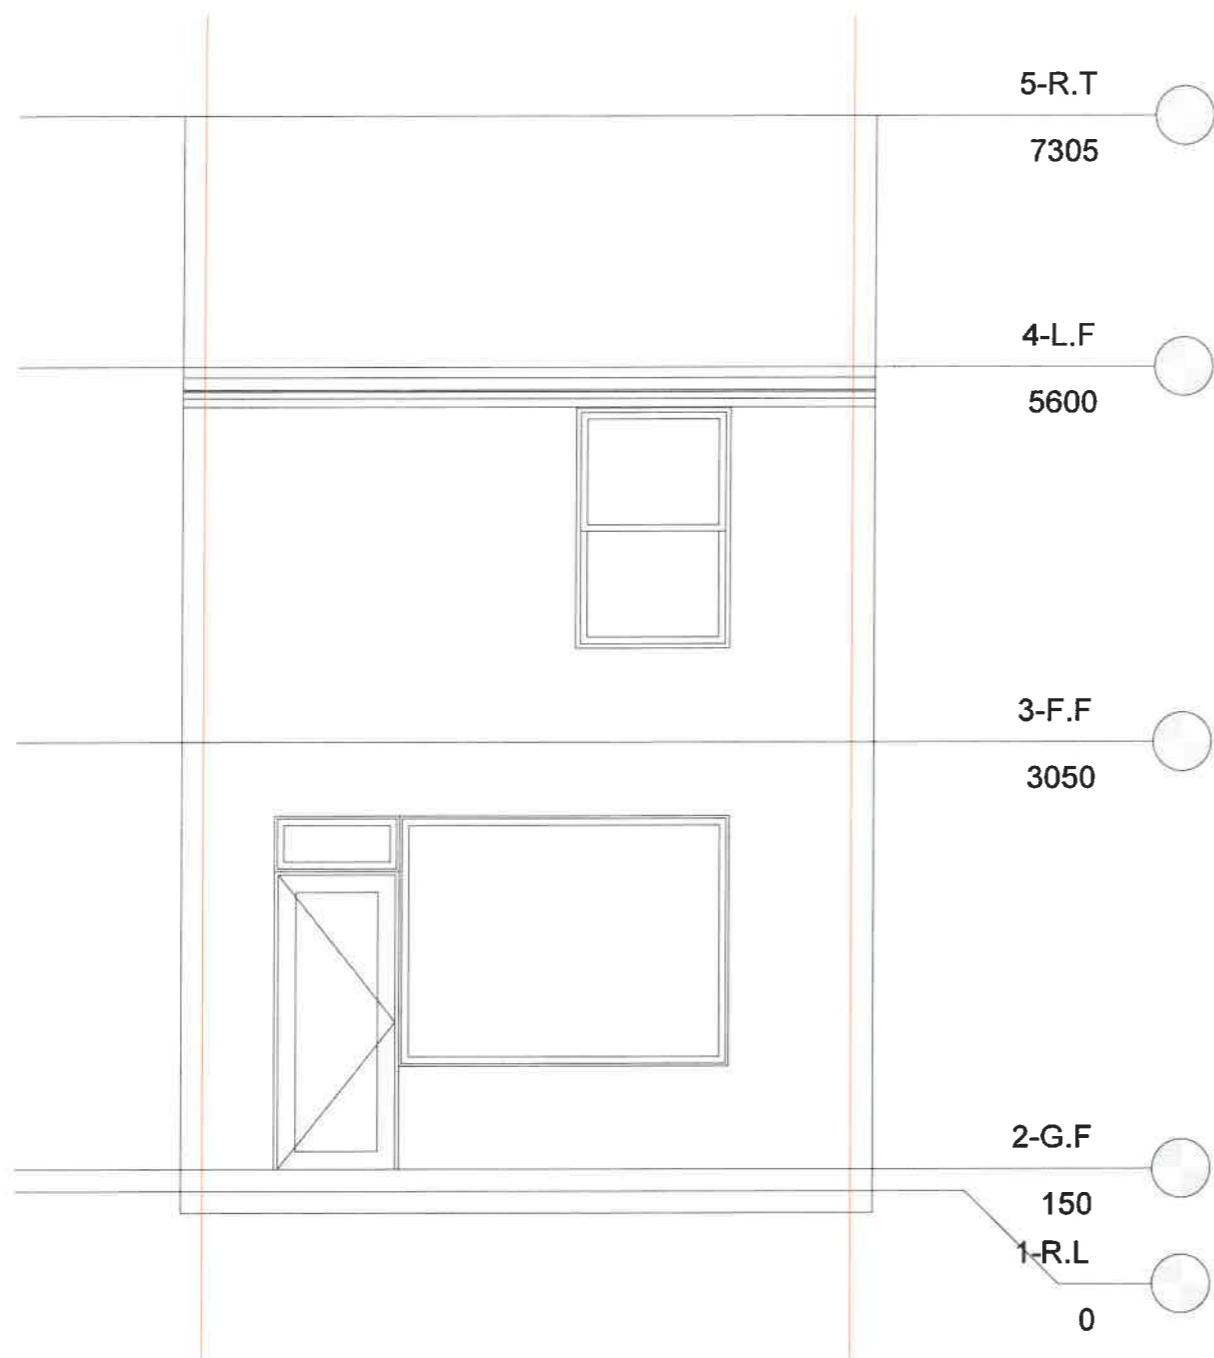

FRONT ELEVATION

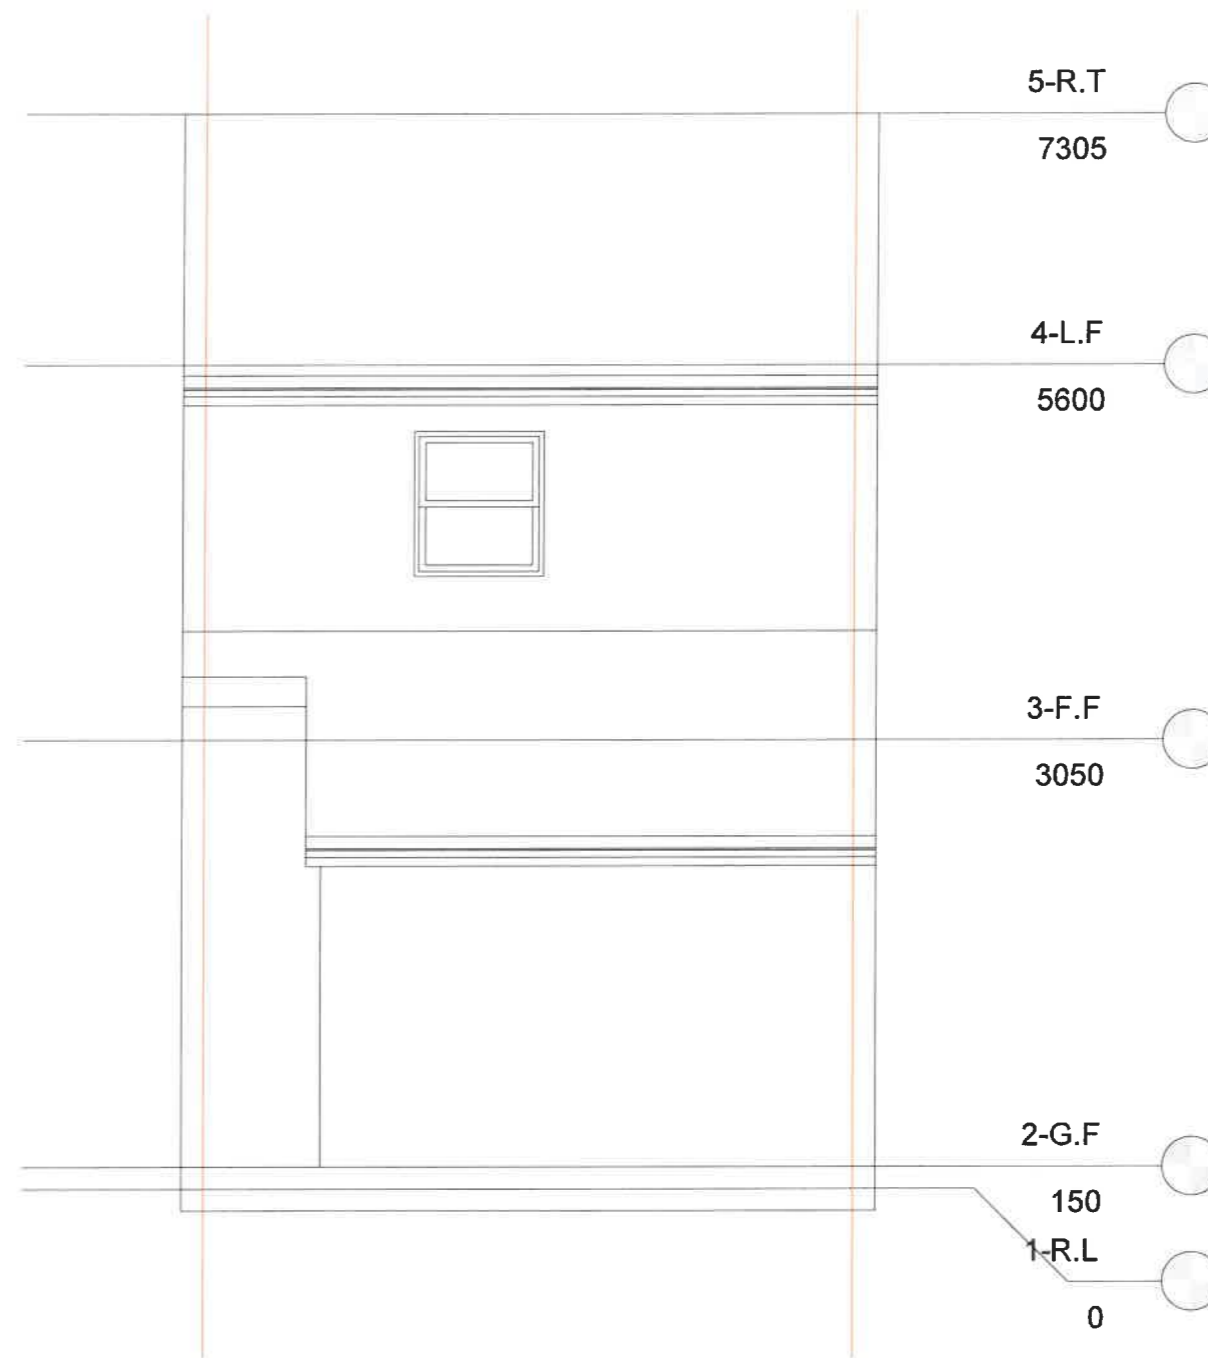

REAR ELEVATION


- LEGEND
- EXISTING STRUCTURE
 - STRUCTURE TO BE DEMOLISHED
 - PROPOSED STRUCTURE
 - SHARED WALL

Project No. 2026-02-PR3
 Drawing No. A-003
 Revision 01
 Scale at A3 1:50
 Date 16/03/2026

Designed	MI	Checked	FM
Drawn	MI	Approved	FM



1 STOP DESIGN & BUILD
 128 CITY ROAD LONDON, EC1V 2NX, UK
 Email: info@1stopdesignandbuild.co.uk
 Web: www.1stopdesignandbuild.co.uk
 Phone No.: 0208 0366888

 

SCALE 1:50 @ A3

© 2023 1 Stop Design & Build.
 All dimensions to be checked on site by the contractor and such dimensions to be their responsibility. All construction works must comply with the relevant British Standards and Building Regulations requirements. Any drawing errors and omissions to be reported to 1 Stop Design & Build.

Client Name

LH

Project Address

91 Berry Ln, Longridge,
 Preston PR3

Section

CHANGE OF USE

Stage

PLANNING


Drawing Title

PROPOSED ELEVATIONS


Drawing Status

For Approval

Revisions and Notes

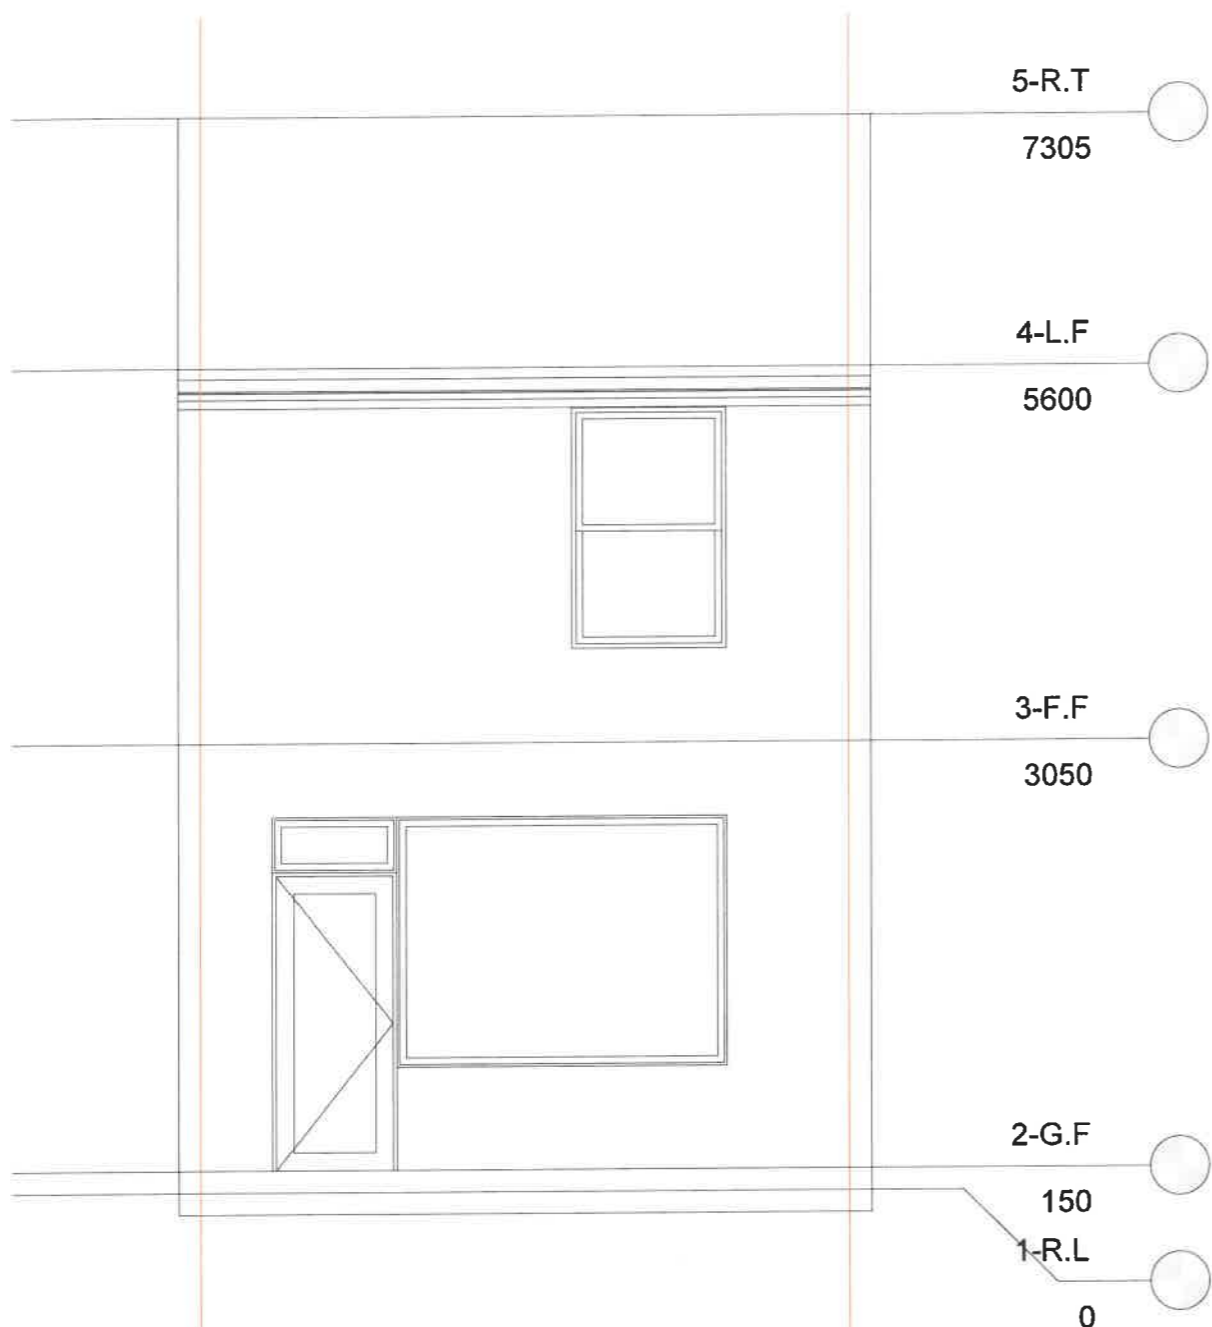

FRONT ELEVATION

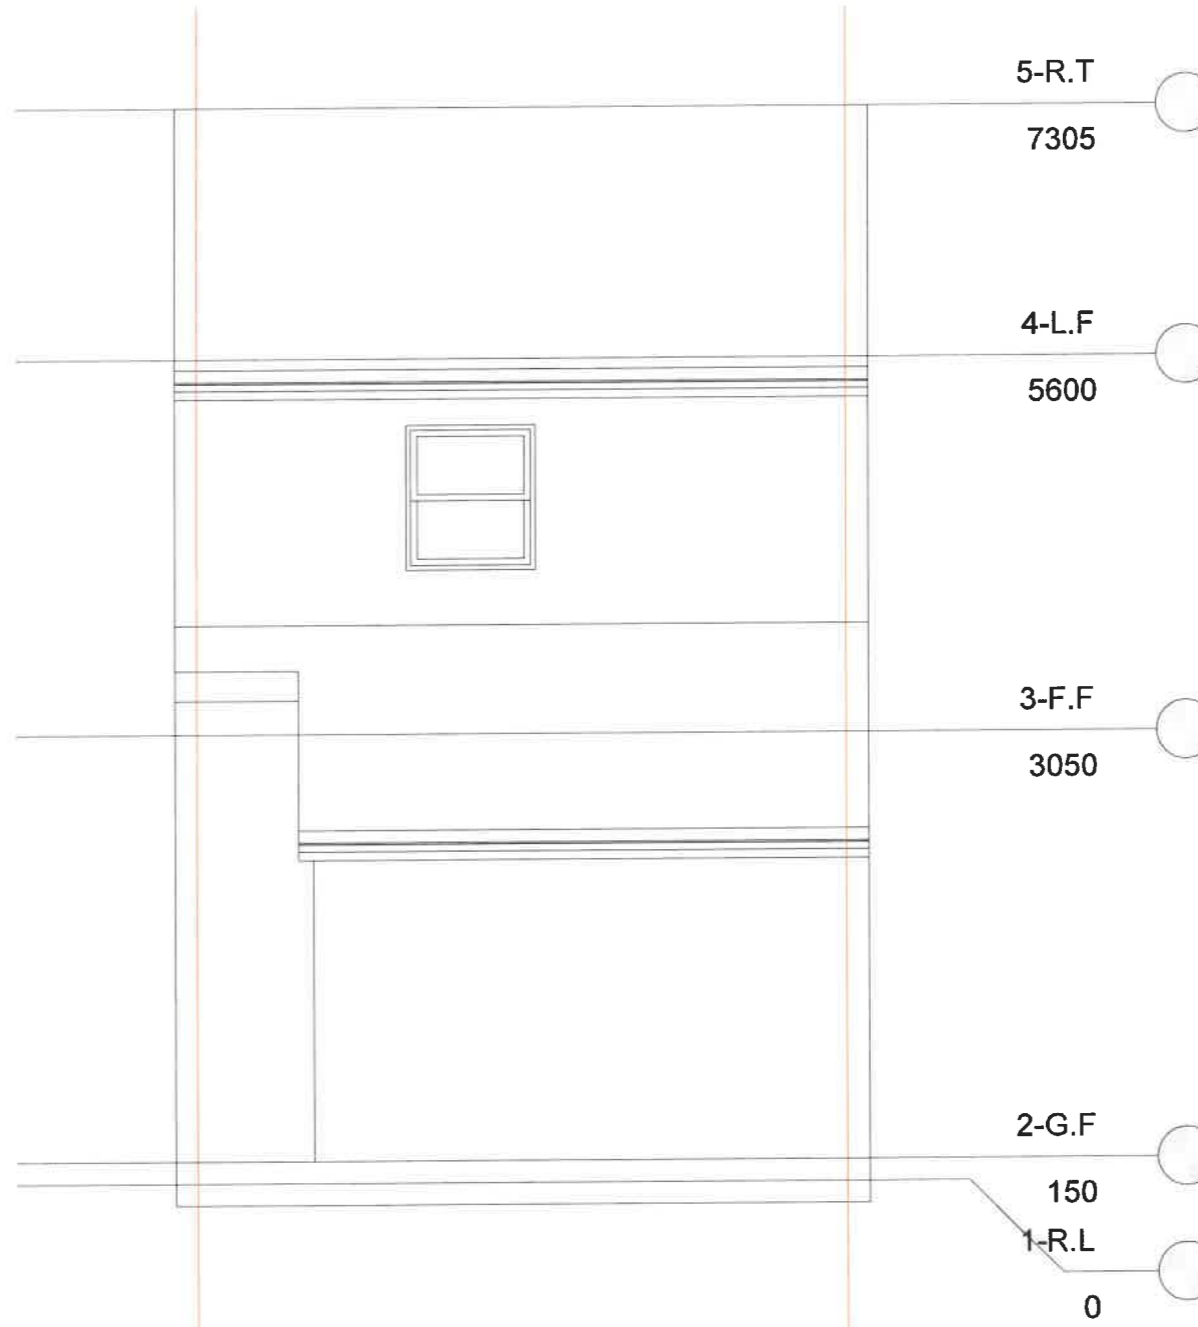

REAR ELEVATION



Project No. 2026-02-PR3

Drawing No. A-009

Revision 01

Scale at A3 1:50

Date 16/03/2026

Designed MI Checked FM

Drawn MI Approved FM



1 STOP DESIGN & BUILD
 128 CITY ROAD LONDON, EC1V 2NX, UK
 Email: info@1stopdesignandbuild.co.uk
 Web: www.1stopdesignandbuild.co.uk
 Phone No.: 0208 0366888



SCALE 1:50 @ A3

NOTE: NO INTERNAL STRUCTURAL ALTERATIONS PROPOSED