



SOUTH ELEVATION

EAST ELEVATION

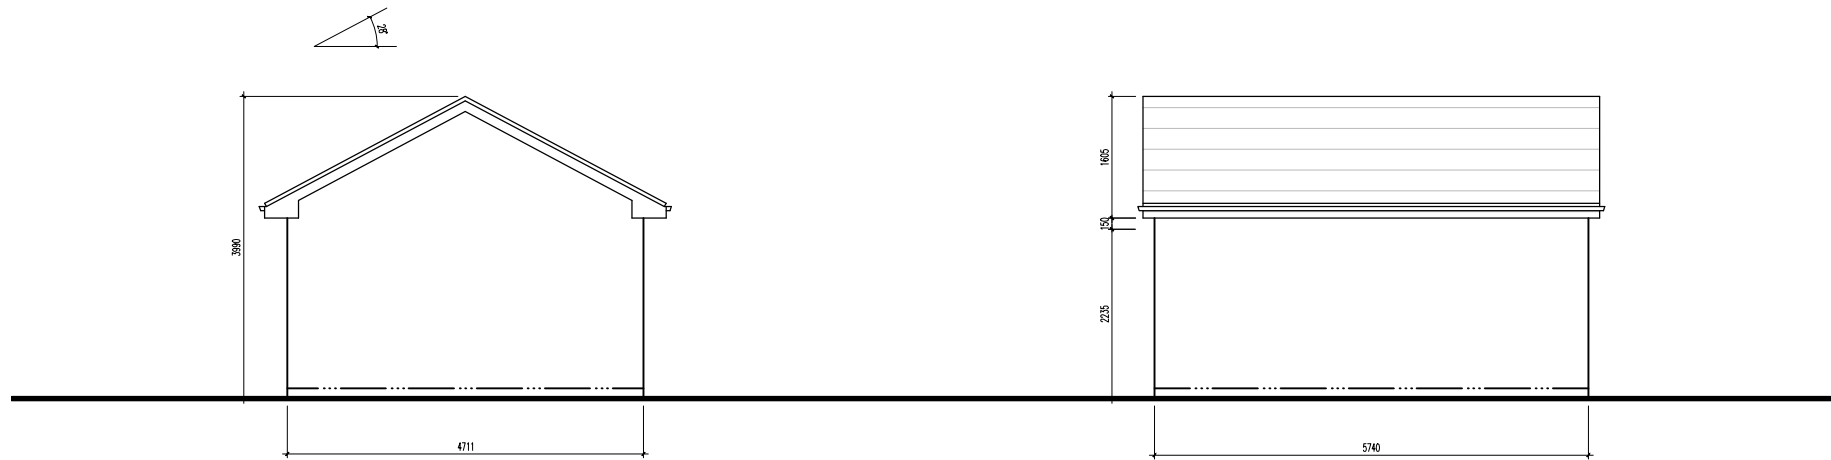

NORTH ELEVATION

WEST ELEVATION

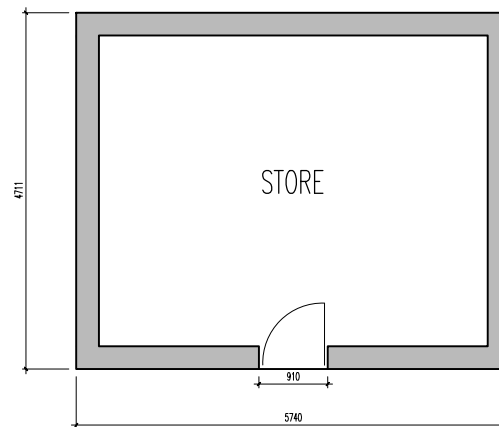

FLOOR PLAN

Notes:-

1. Drawings to be used for Planning purposes only.
2. All dimensions are to be checked on site and set-out, prior to manufacture, purchase or construction. Any discrepancies are to be brought to the attention of MDA Design Ltd.
3. MDA Design Ltd will not accept any responsibility until the necessary construction and on site checks have taken place
4. DO NOT ORDER MATERIALS FROM THE DRAWINGS. Materials to be ordered from site measurements.
5. The copyright for this drawing and design shall remain the property of MDA Design Ltd.
6. This drawing is not to be reproduced without the written permission of MDA Design Ltd.



MDA DESIGN
www.mdaas.co.uk
01204 275185

PROPOSED
OUTBUILDING 1
STORE

BRYHER HOUSE
KENYON LANE
DINKLEY, BB6 8AN

Scale	1:100 @ A3	Drawing No.	D0275/307	Rev.	-
Date	24/11/2025				
Dwg By	MA				

PLANNING