


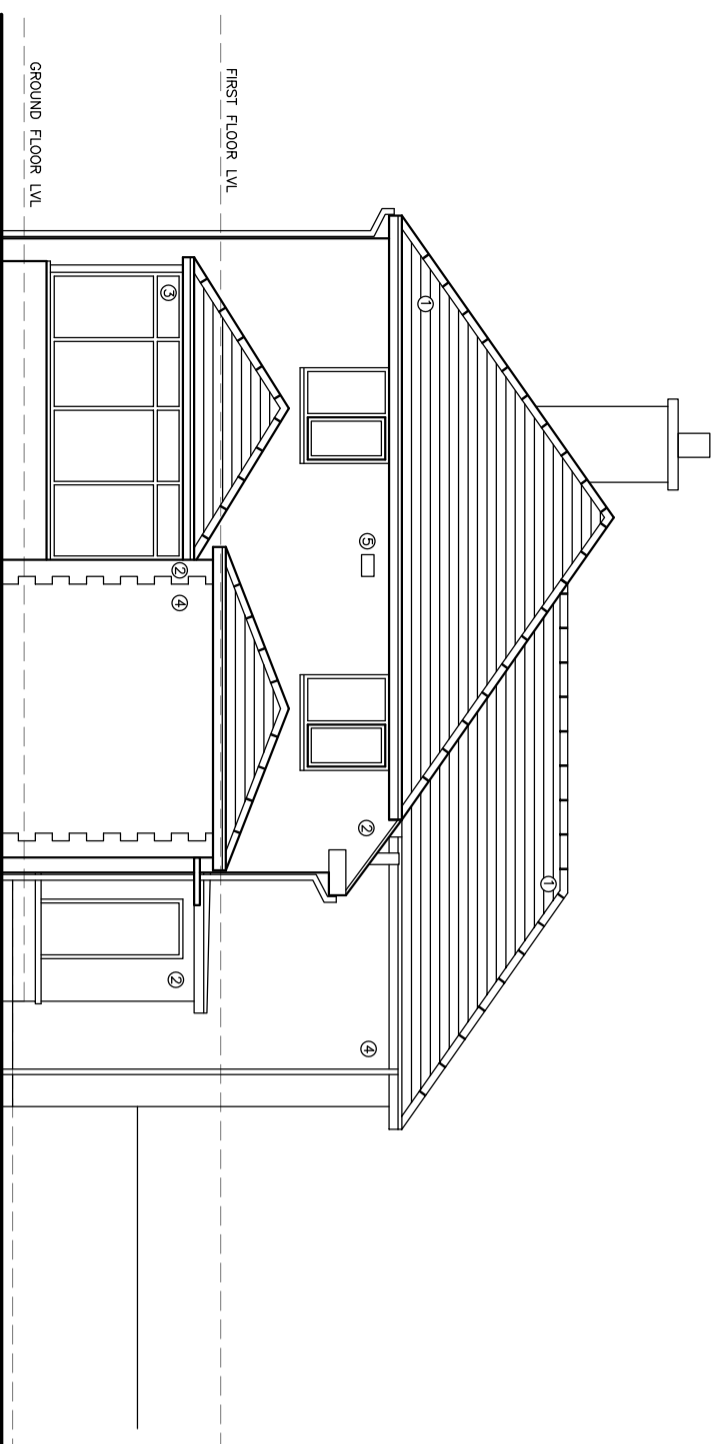

- MATERIALS**
1. BLUE GREY SLATE
 2. BRICKWORK
 3. UPVC WINDOWS/DOORS
 4. SAND/CEMENT RENDER

EXISTING FRONT ELEVATION (1)



EXISTING SIDE ELEVATION (2)

©二零二四年 QW+Q Architects Ltd. This drawing is to be used in conjunction with all other project associated drawings and information. Do not rely on this drawing. Report all errors, omissions and discrepancies to drawing officer prior to construction or installation. This drawing is copyright and is the property of QW+Q Architects Ltd.

 Private Residential Housing Commercial Conservation Domestic Tel: 01200 441729 Email: info@qwarchitects.com Web: www.qwarchitects.com		Robinson Barn Worston Clitheroe Lancs BB710A		 Architects Registration Board	
Client	MR & MRS FENN	Scale	1:100	Sheet Size	A3
Project	RIVERSIDE LODGE SAWLEY	Drawing Title	EXISTING ELEVATIONS 1	Drawing Status	PLANNING
Job Number	26-004	Drawn By	AW	Checked	AW
Drawing Number	PL04	Revision	A	First Issue	-