



- MATERIALS**
1. BLUE GREY SLATE
 2. BRICKWORK
 3. UPVC WINDOWS/DOORS
 4. SAND/CEMENT RENDER

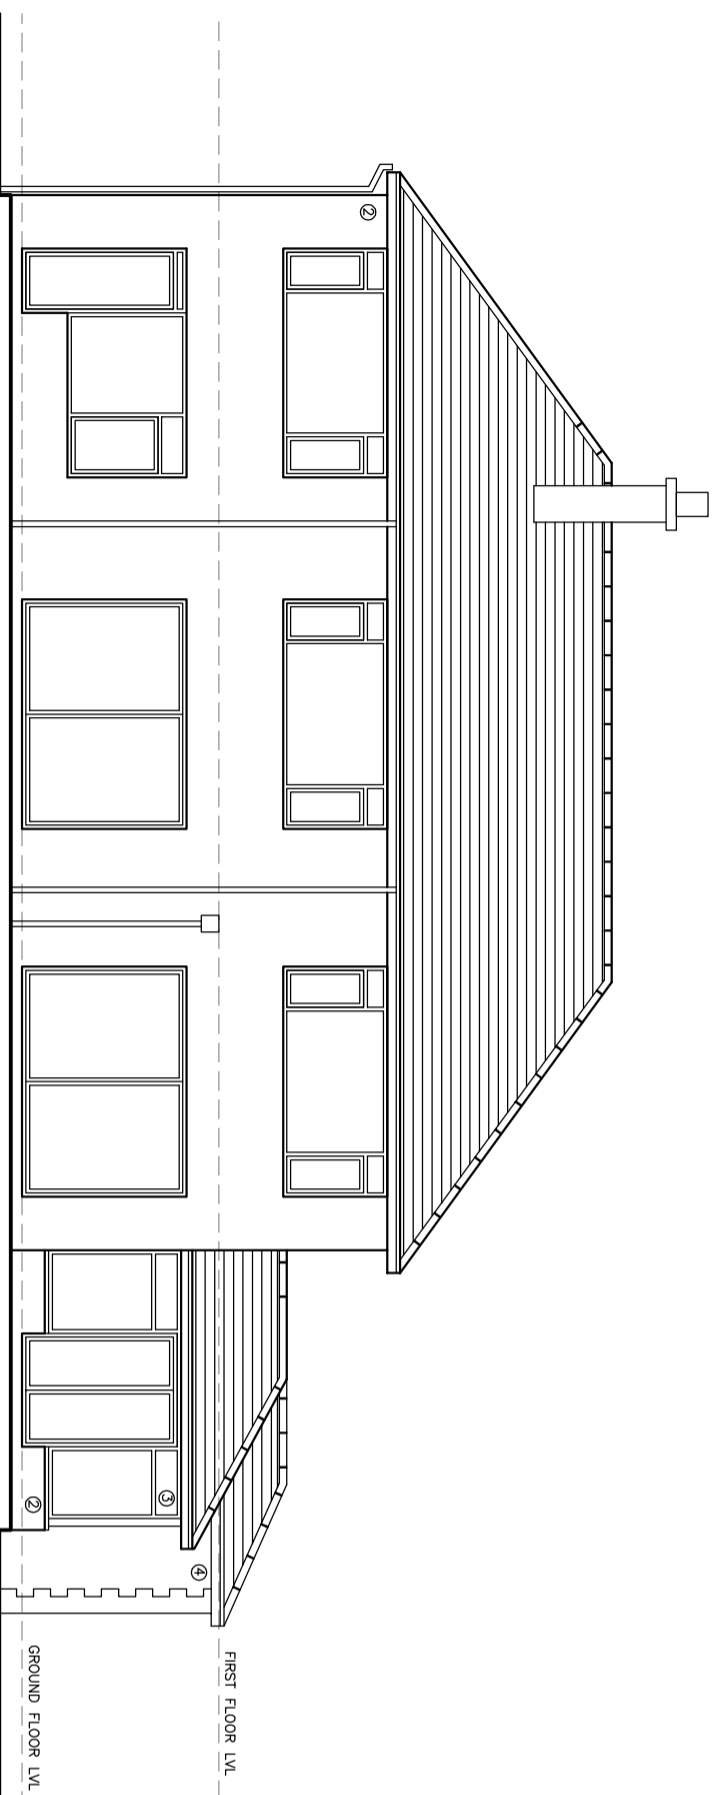


EXISTING REAR ELEVATION (4)

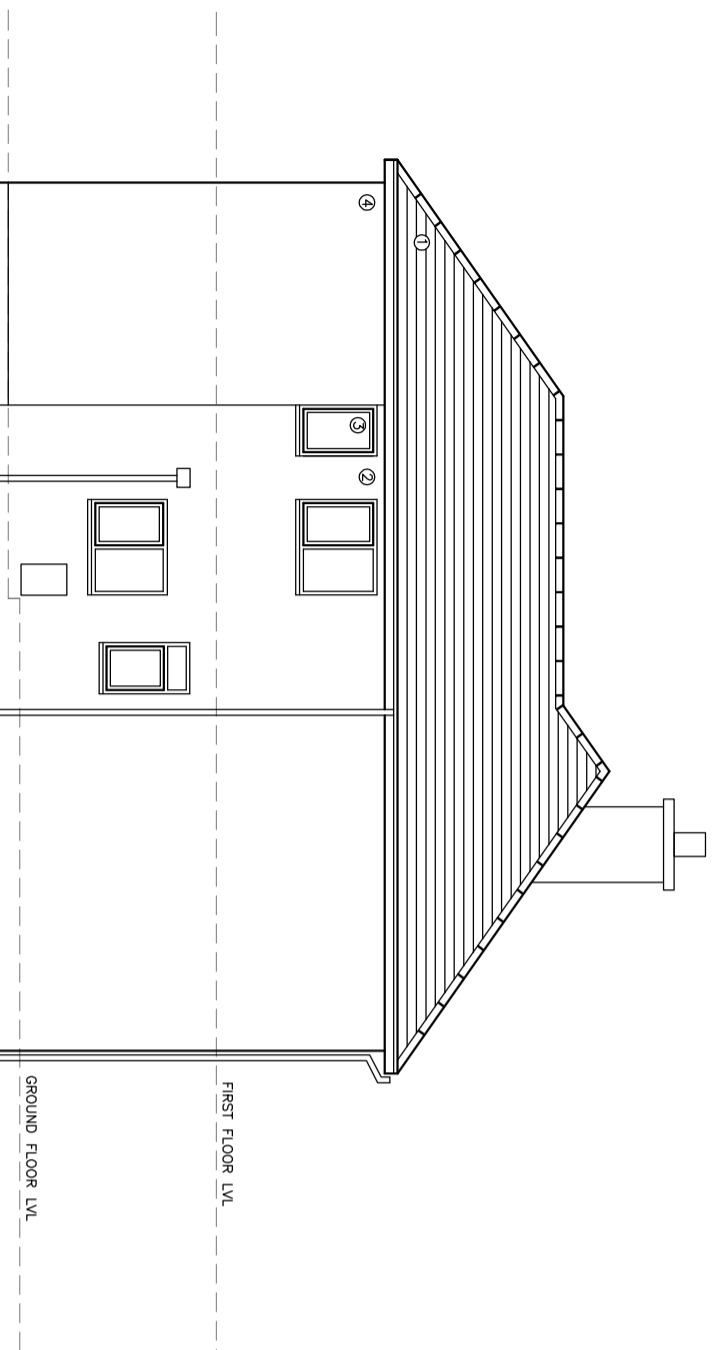

EXISTING SIDE ELEVATION (3)

©二零二四年 QW+Q Architects Ltd. This drawing is to be used in conjunction with all other project associated drawings and information. Do not rely on this drawing. Report all errors, omissions and discrepancies to drawing officer prior to construction or installation. This drawing is copyright of the property of QW+Q Architects Ltd.

 Robinson Barn Worston Clitheroe Lancs BB710AA Architects Registration Board		Client MR & MRS FENN		Scale 1:100		Sheet Size A3		Job Number 26-004	
Private Residential Housing Commercial Conservation Domestic Tel: 01200 441729 Email: info@qw-architects.com Web: www.qw-architects.com		Project RIVERSIDE LODGE SAWLEY		Drawing Title EXISTING ELEVATIONS 2		Drawing Status PLANNING		Drawing Number PL05	
						Drawn By AW		Checked AW	
						Revision -		First Issue -	