




EXISTING FIRST FLOOR PLAN

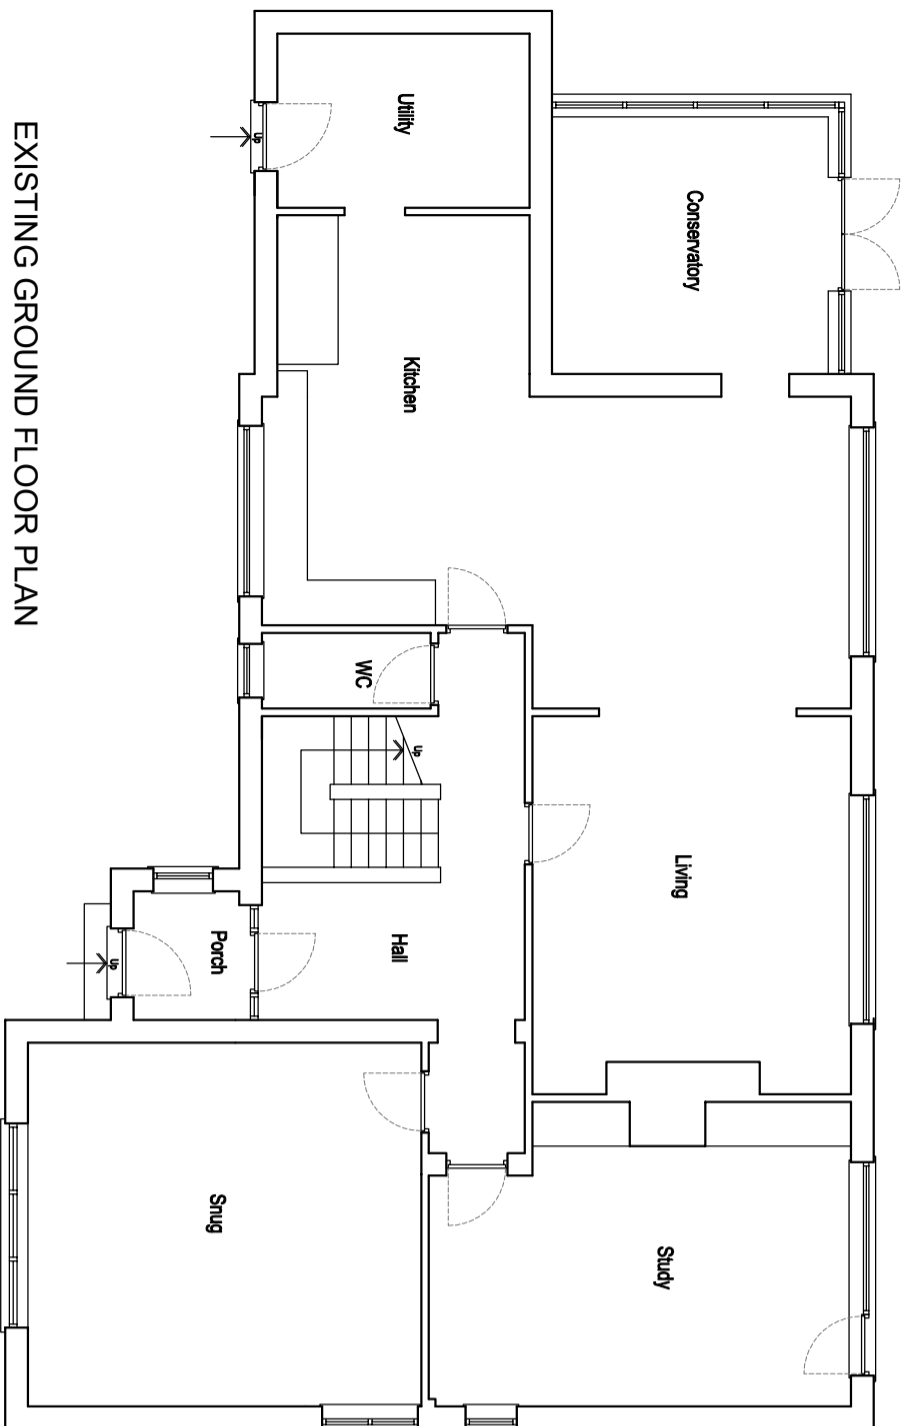

EXISTING GROUND FLOOR PLAN

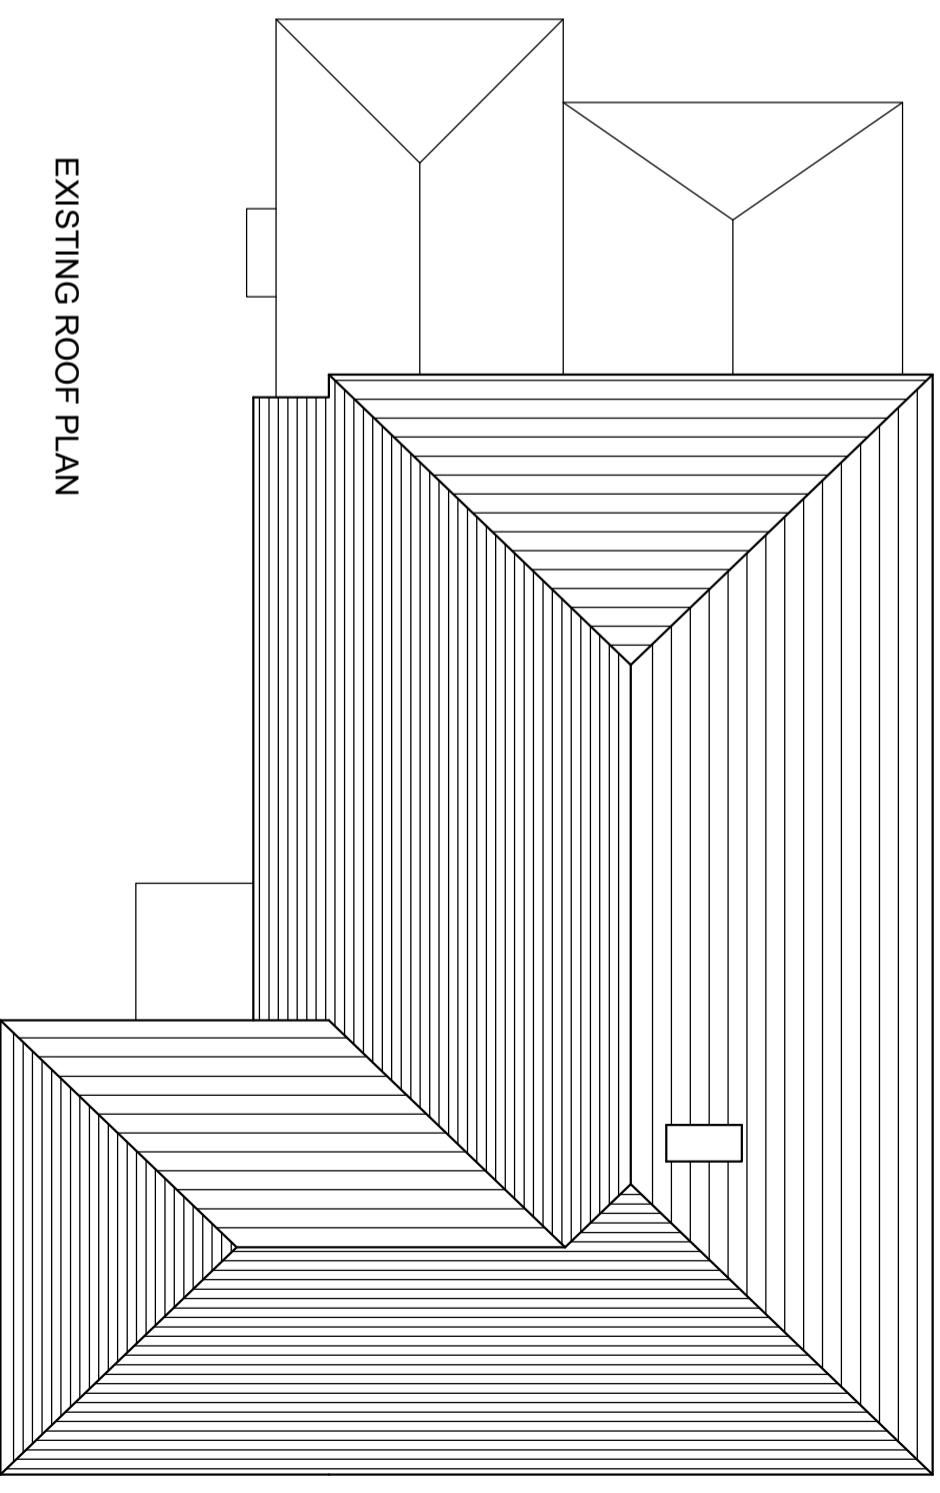

EXISTING ROOF PLAN

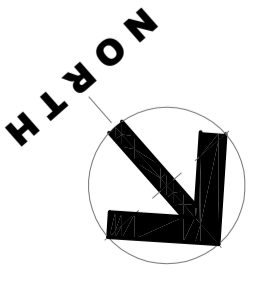

©peno architects Ltd 2020. This Drawing is to be used in conjunction with all other project associated drawings and documents. Do not reuse, modify, drawing, Report all errors, omissions and discrepancies to drawing officer prior to construction or modification. This drawing is copyright of the property of peno architects. All

<p>Robinson Barn Worsley Cheshire M27 1QA</p>	<p>Client MR & MRS FENN</p>	<p>Scale 1:100</p>	<p>Sheet Size A3</p>	<p>Job Number 26-004</p>	<p>Drawn By AW</p>	<p>Checked AW</p>
	<p>Project RIVERSIDE LODGE SAWLEY</p>	<p>Drawing Title EXISTING FLOOR PLANS</p>	<p>Drawing Status PLANNING</p>	<p>Drawn Number AW</p>	<p>Revision A</p>	<p>First Issue -</p>
<p>Private Residential Housing Commercial Conservation Domestic Tel: 01200 441729 Email: info@qw+qarchitects.com Web: www.qw+qarchitects.com</p>						