


**NORTH**

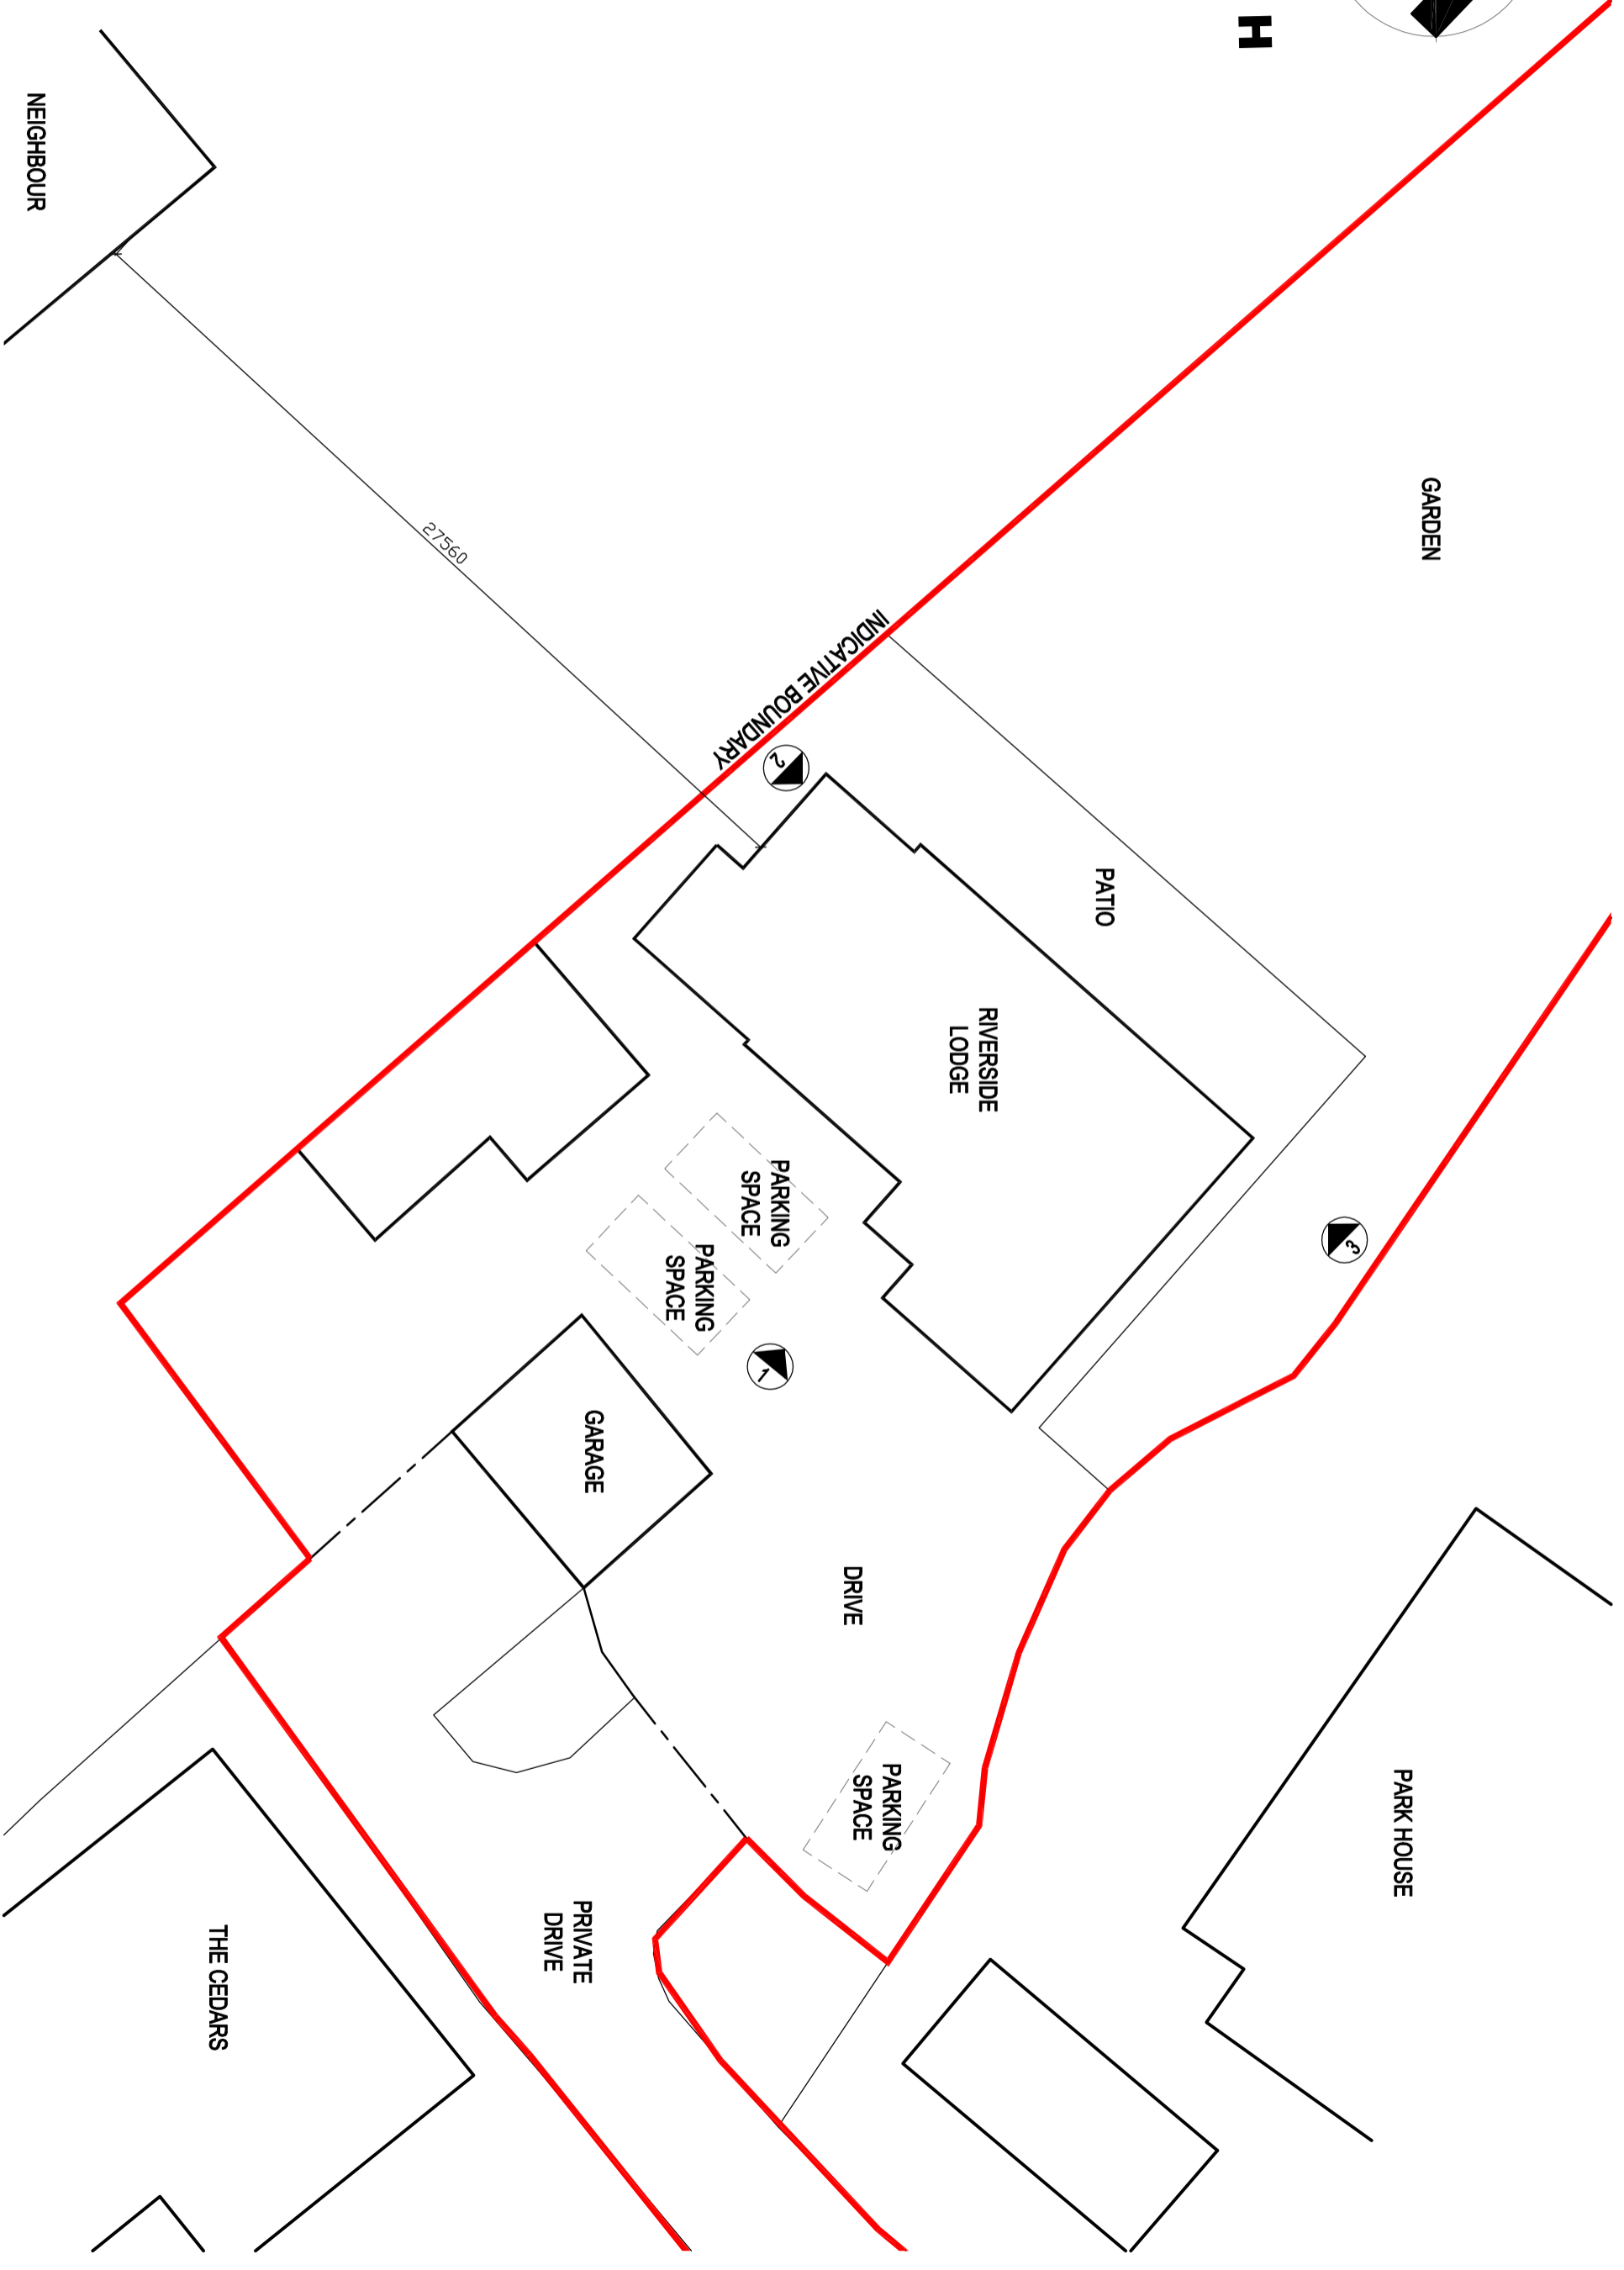

**QW+Q** architects  
 Robinson Barn  
 Weston  
 Clitheroe  
 Lancs  
 BB71QA

Private Residential | Housing | Commercial | Conservation | Domestic  
 Tel: 01200 441769  
 Email: info@qw+qarchitects.com | Web: www.qw+qarchitects.com

**ARB**  
 Architects Registration Board

Client: **MR & MRS FENN**  
 Project: **RIVERSIDE LODGE**  
 Location: **SAWLEY**

Scale: **1:200**  
 Drawing Title: **EXISTING SITE PLAN**

Sheet Size: **A3**  
 Drawing Status: **PLANNING**

Job Number: **26-004**  
 Drawing Number: **PL02**  
 Drawn By: **AW**  
 Checked: **AW**

©pena studios Ltd 2020. This Drawing is published in conjunction with all other project associated drawings and information. Do not rely on this drawing. Report all errors, omissions and discrepancies to drawing officer prior to construction or installation. This drawing is copyrighted the property of pena studios Ltd.