


**NORTH**

GARDEN

PARK HOUSE

NEIGHBOUR

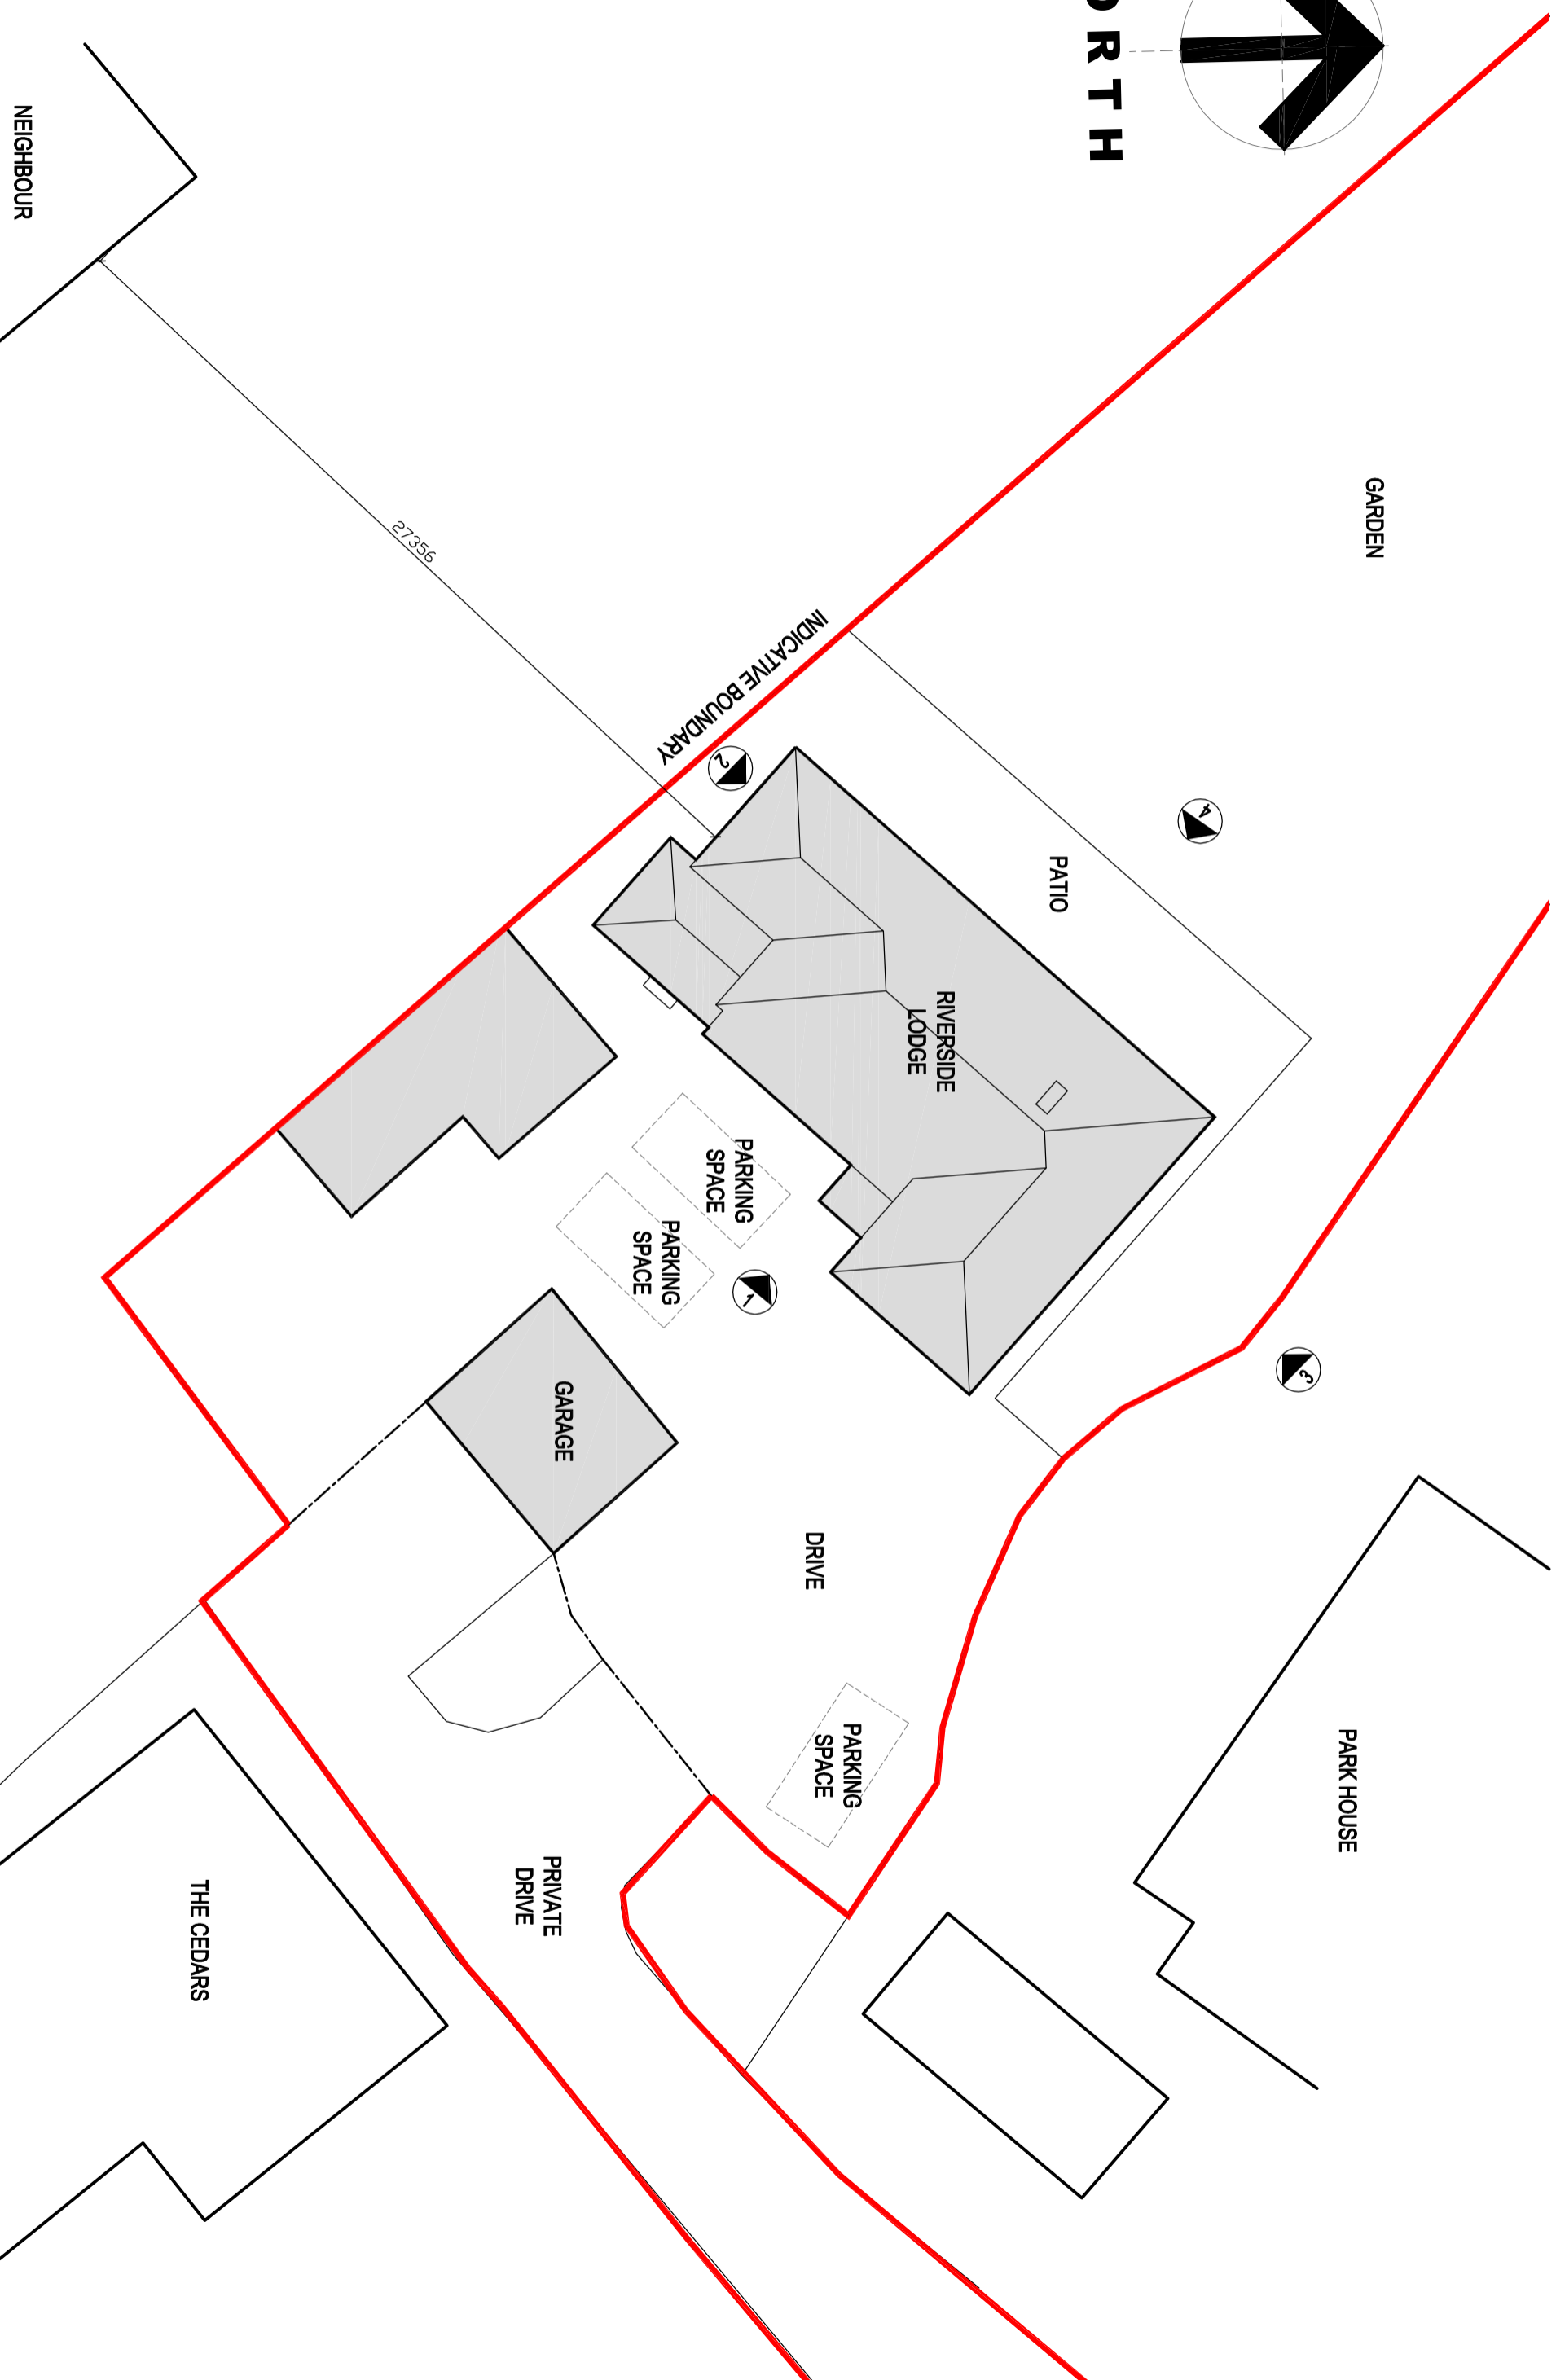

**QW+Q architects**  
 Robinson Barn  
 Weston  
 Clifheroe  
 Leons  
 BS710A

Private Residential | Housing | Commercial | Conservation | Domestic  
 Tel: 01200 441769  
 Email: info@qwarchitects.com | Web: www.qwarchitects.com

**ARB**  
 Architects Registration Board

Client: **MR & MRS FENN**  
 Project: **RIVERSIDE LODGE**  
 Site: **SAWLEY**

Scale: **1:200**  
 Drawing Title: **PROPOSED SITE PLAN**

Sheet Size: **A3**  
 Drawing Status: **PLANNING**

Job Number: **26-004**  
 Drawing Number: **PL06**  
 Drawn By: **AW**  
 Revision: **-**  
 Checked: **AW**

© QW+Q Architects Ltd 2020. This Drawing is to be used in conjunction with all other project associated drawings and specifications. It is the responsibility of the client to ensure that all drawings are up to date and correct. The drawing is copyrighted and is the property of QW+Q Architects Ltd.