



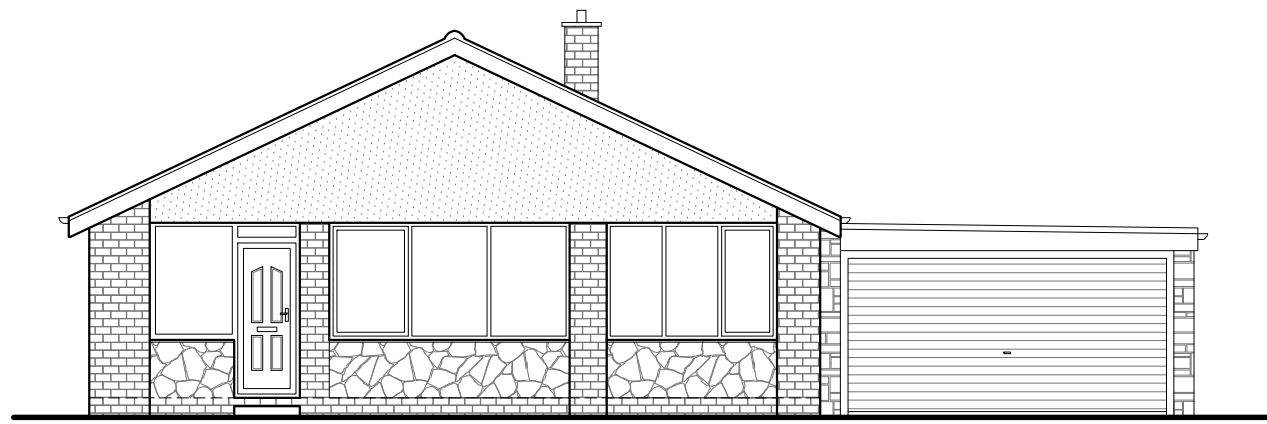


EXISTING SOUTH ELEVATION
Scale 1:100

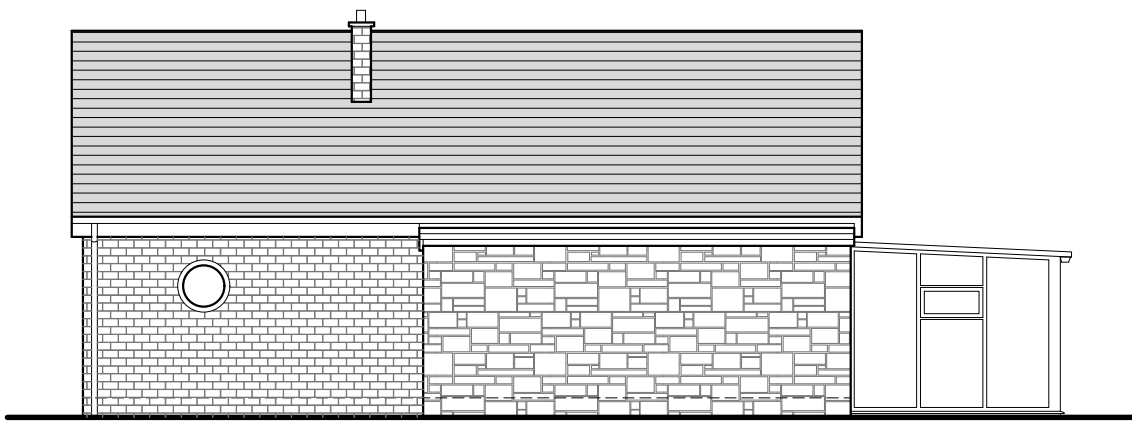


EXISTING EAST ELEVATION
Scale 1:100



EXISTING NORTH ELEVATION
Scale 1:100

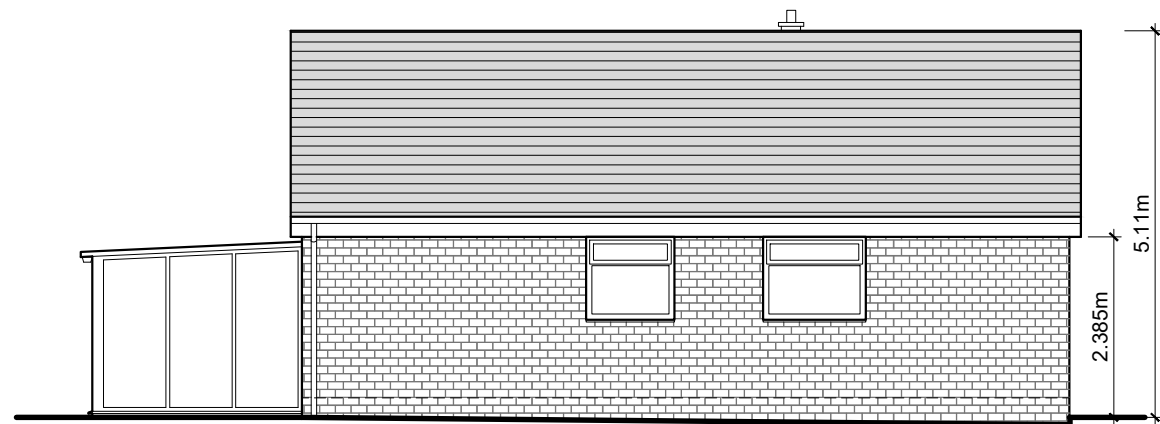

EXISTING WEST ELEVATION
Scale 1:100

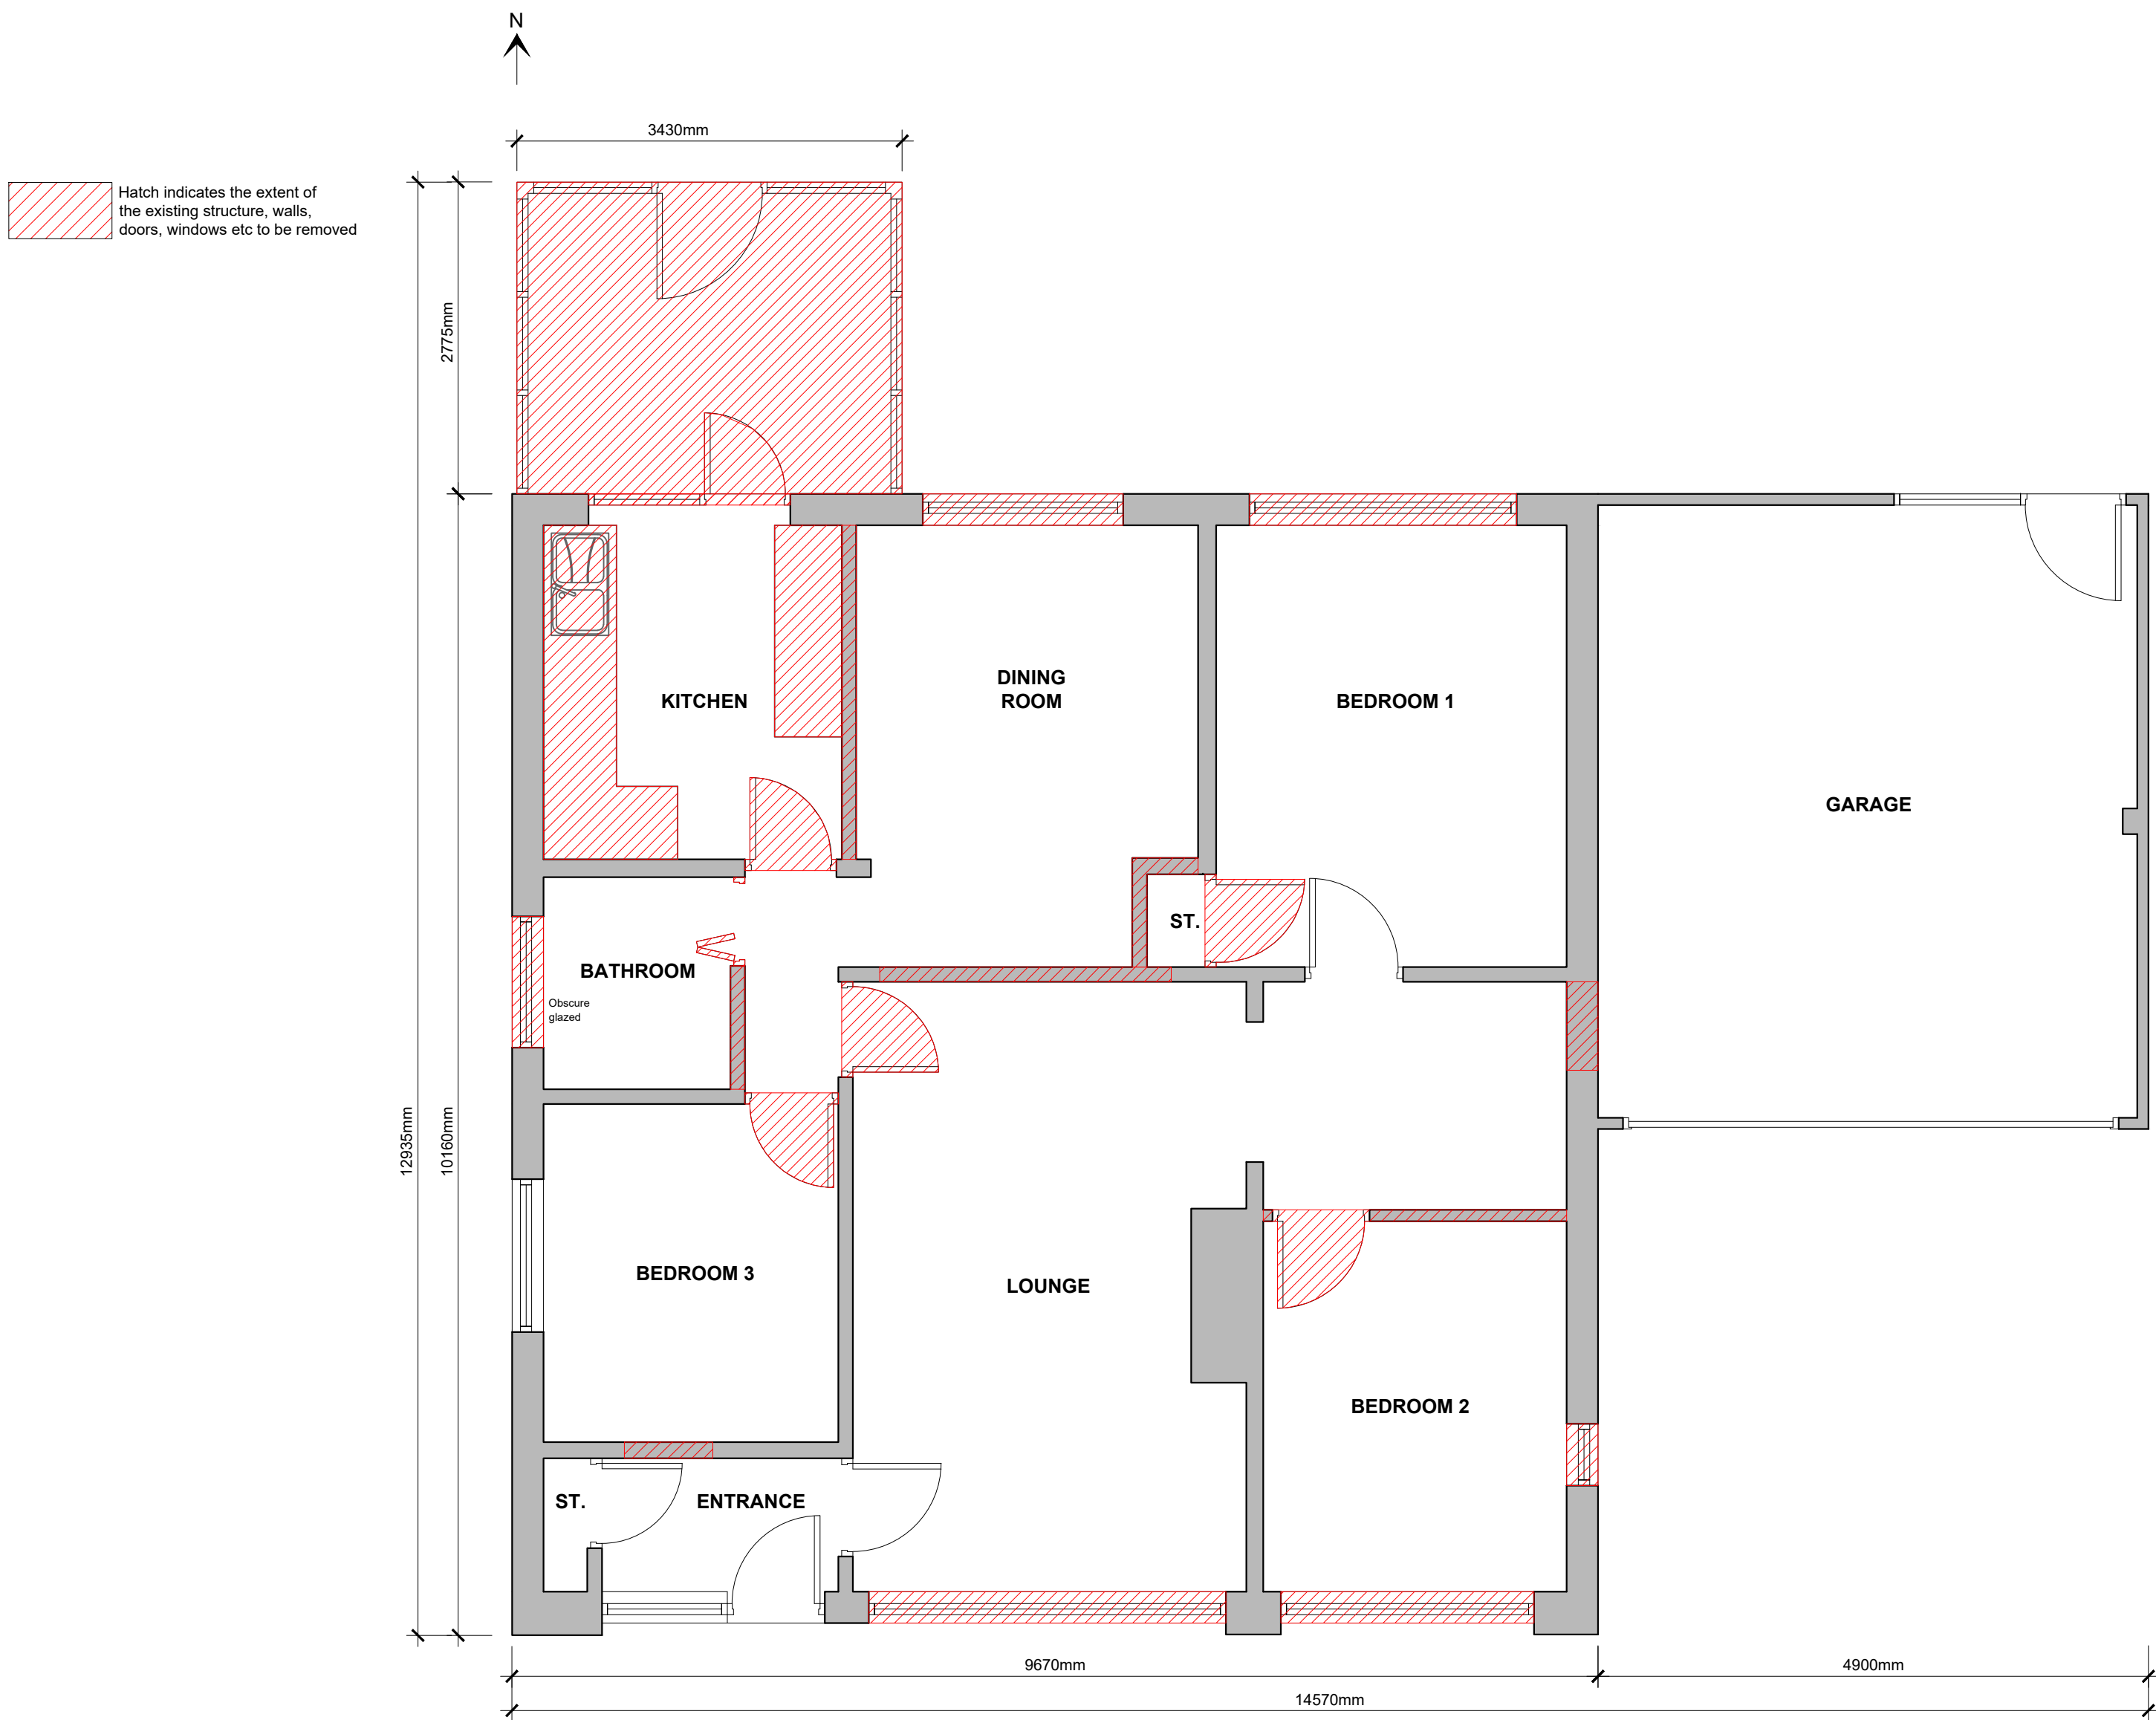

EXISTING GROUND FLOOR PLAN
Scale 1:50