

Student Andrews does not accept liability for any loss or degradation of information held in the drawing resulting from the translation from the original file format to any other file format or the recipients reading it in any other file format. Student Andrews does not accept responsibility for errors or omissions in the drawing or the information contained in the drawing. Student Andrews accepts no liability for use of this drawing by parties other than the party for whom it was prepared or for purposes other than those for which it was prepared.

DWG issues - when this drawing is issued in DWG format it is an uncontrolled version of the drawing and the recipient is responsible to prepare its own document/drawings for which it is solely responsible on the background information contained at the time of issue. Student Andrews accepts no liability for any alterations to, or discrepancies arising out of changes to such background information which occurs after it has been issued by Student Andrews.



This drawing must be printed in colour; if this text is not RED the drawing must be reprinted.

Do not scale, use figured dimensions in all dimensions to be checked on the spot. This drawing should be printed and read at the original size, as stated in title block. Student Andrews does not accept responsibility for errors due to or resulting from scaling or misreading of the drawing size. Student Andrews to be notified of any discrepancies before proceeding.

As it is to be read and used as a reference for dimensions and specifications drawings, it is to be read and used as information provided by the design team and not as a survey of the property has been undertaken by the architect.

This drawing is subject to copyright.

revision	date	note
A	05.02.2026	issued for planning
B	07.05.2026	issued for planning following additional survey work

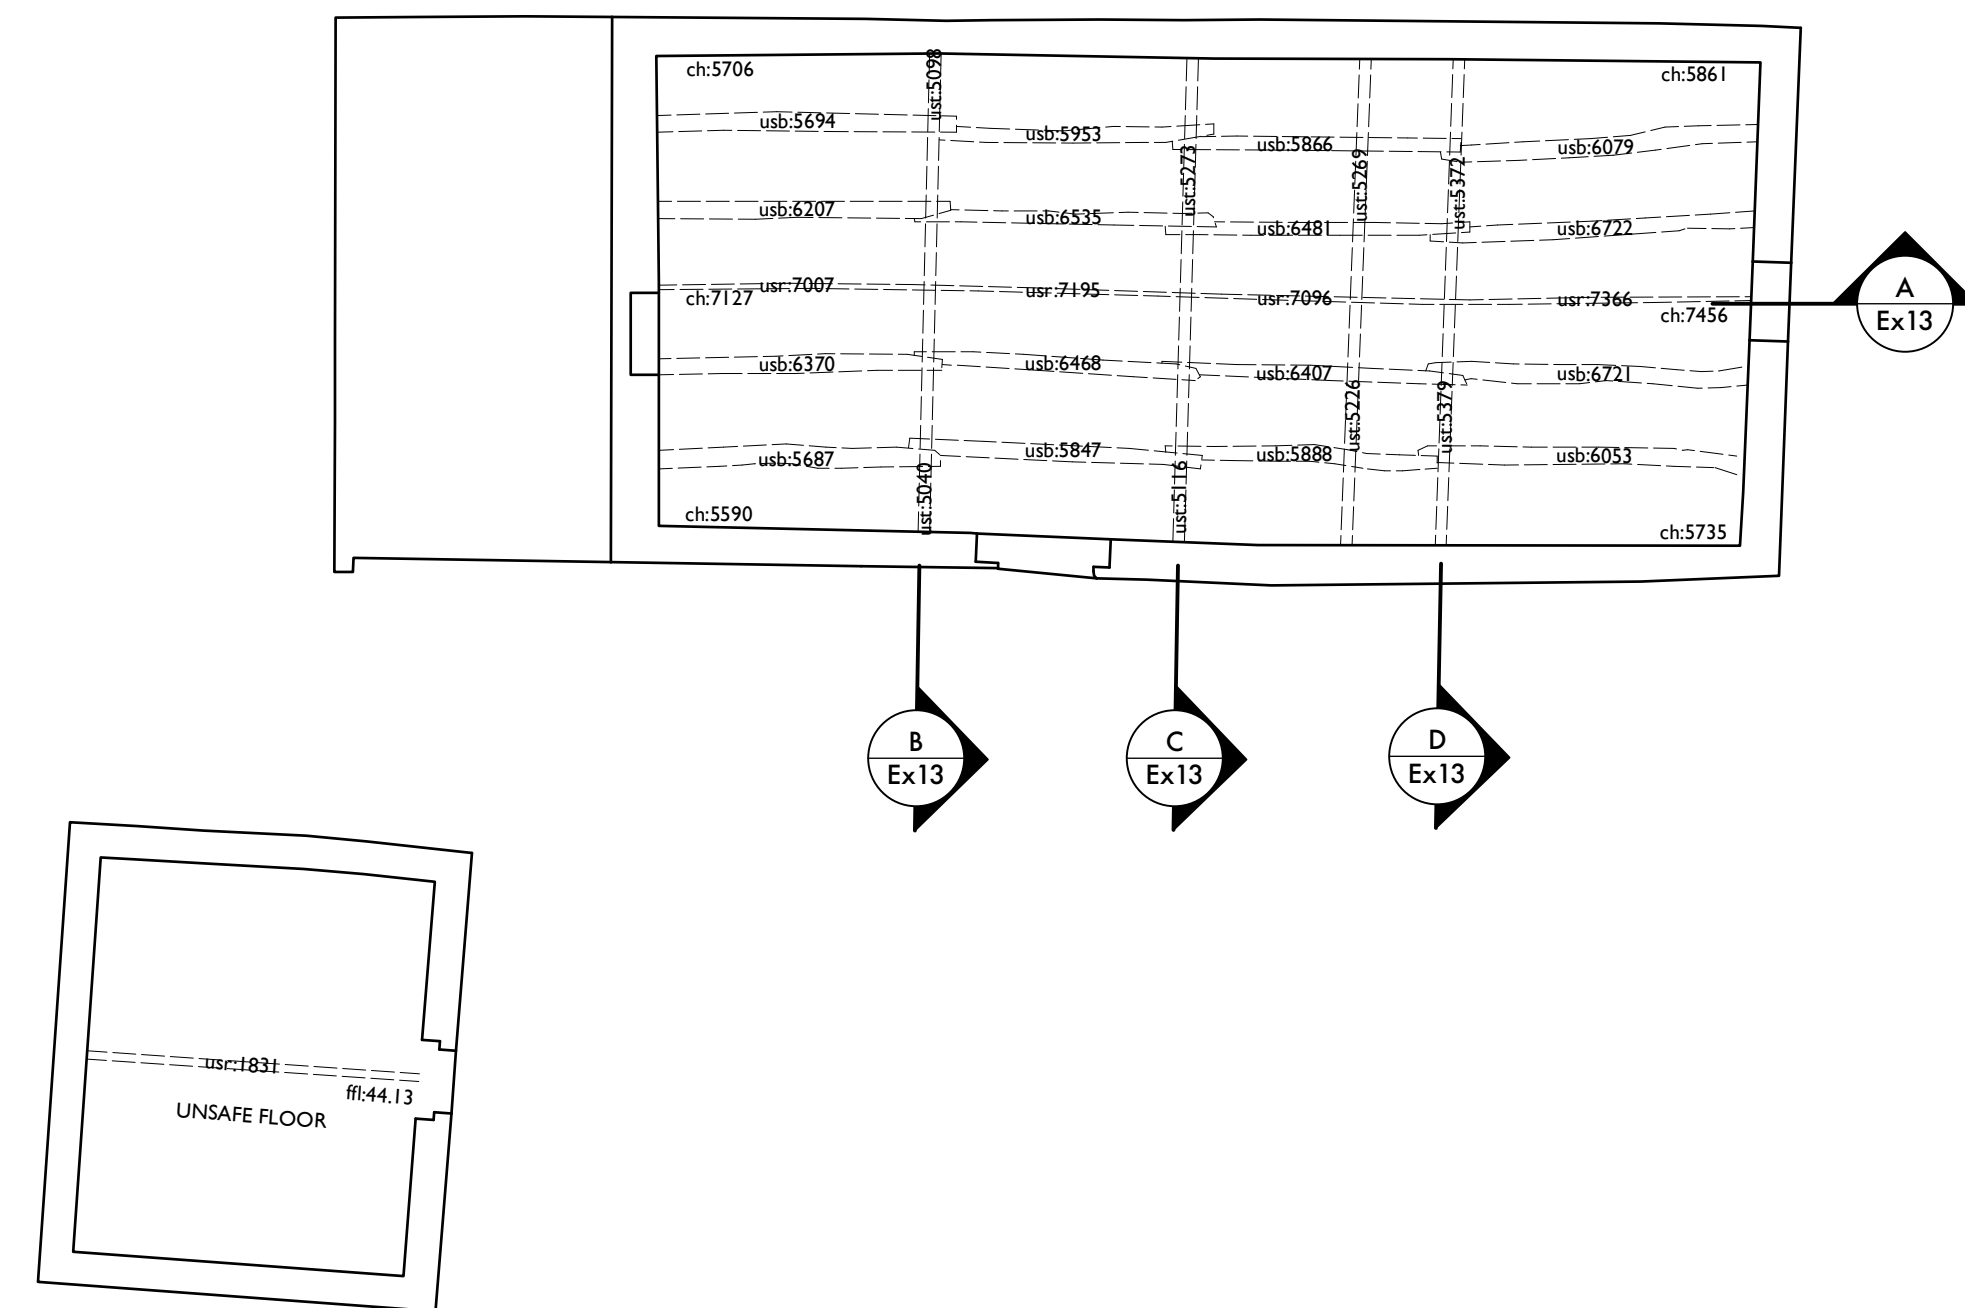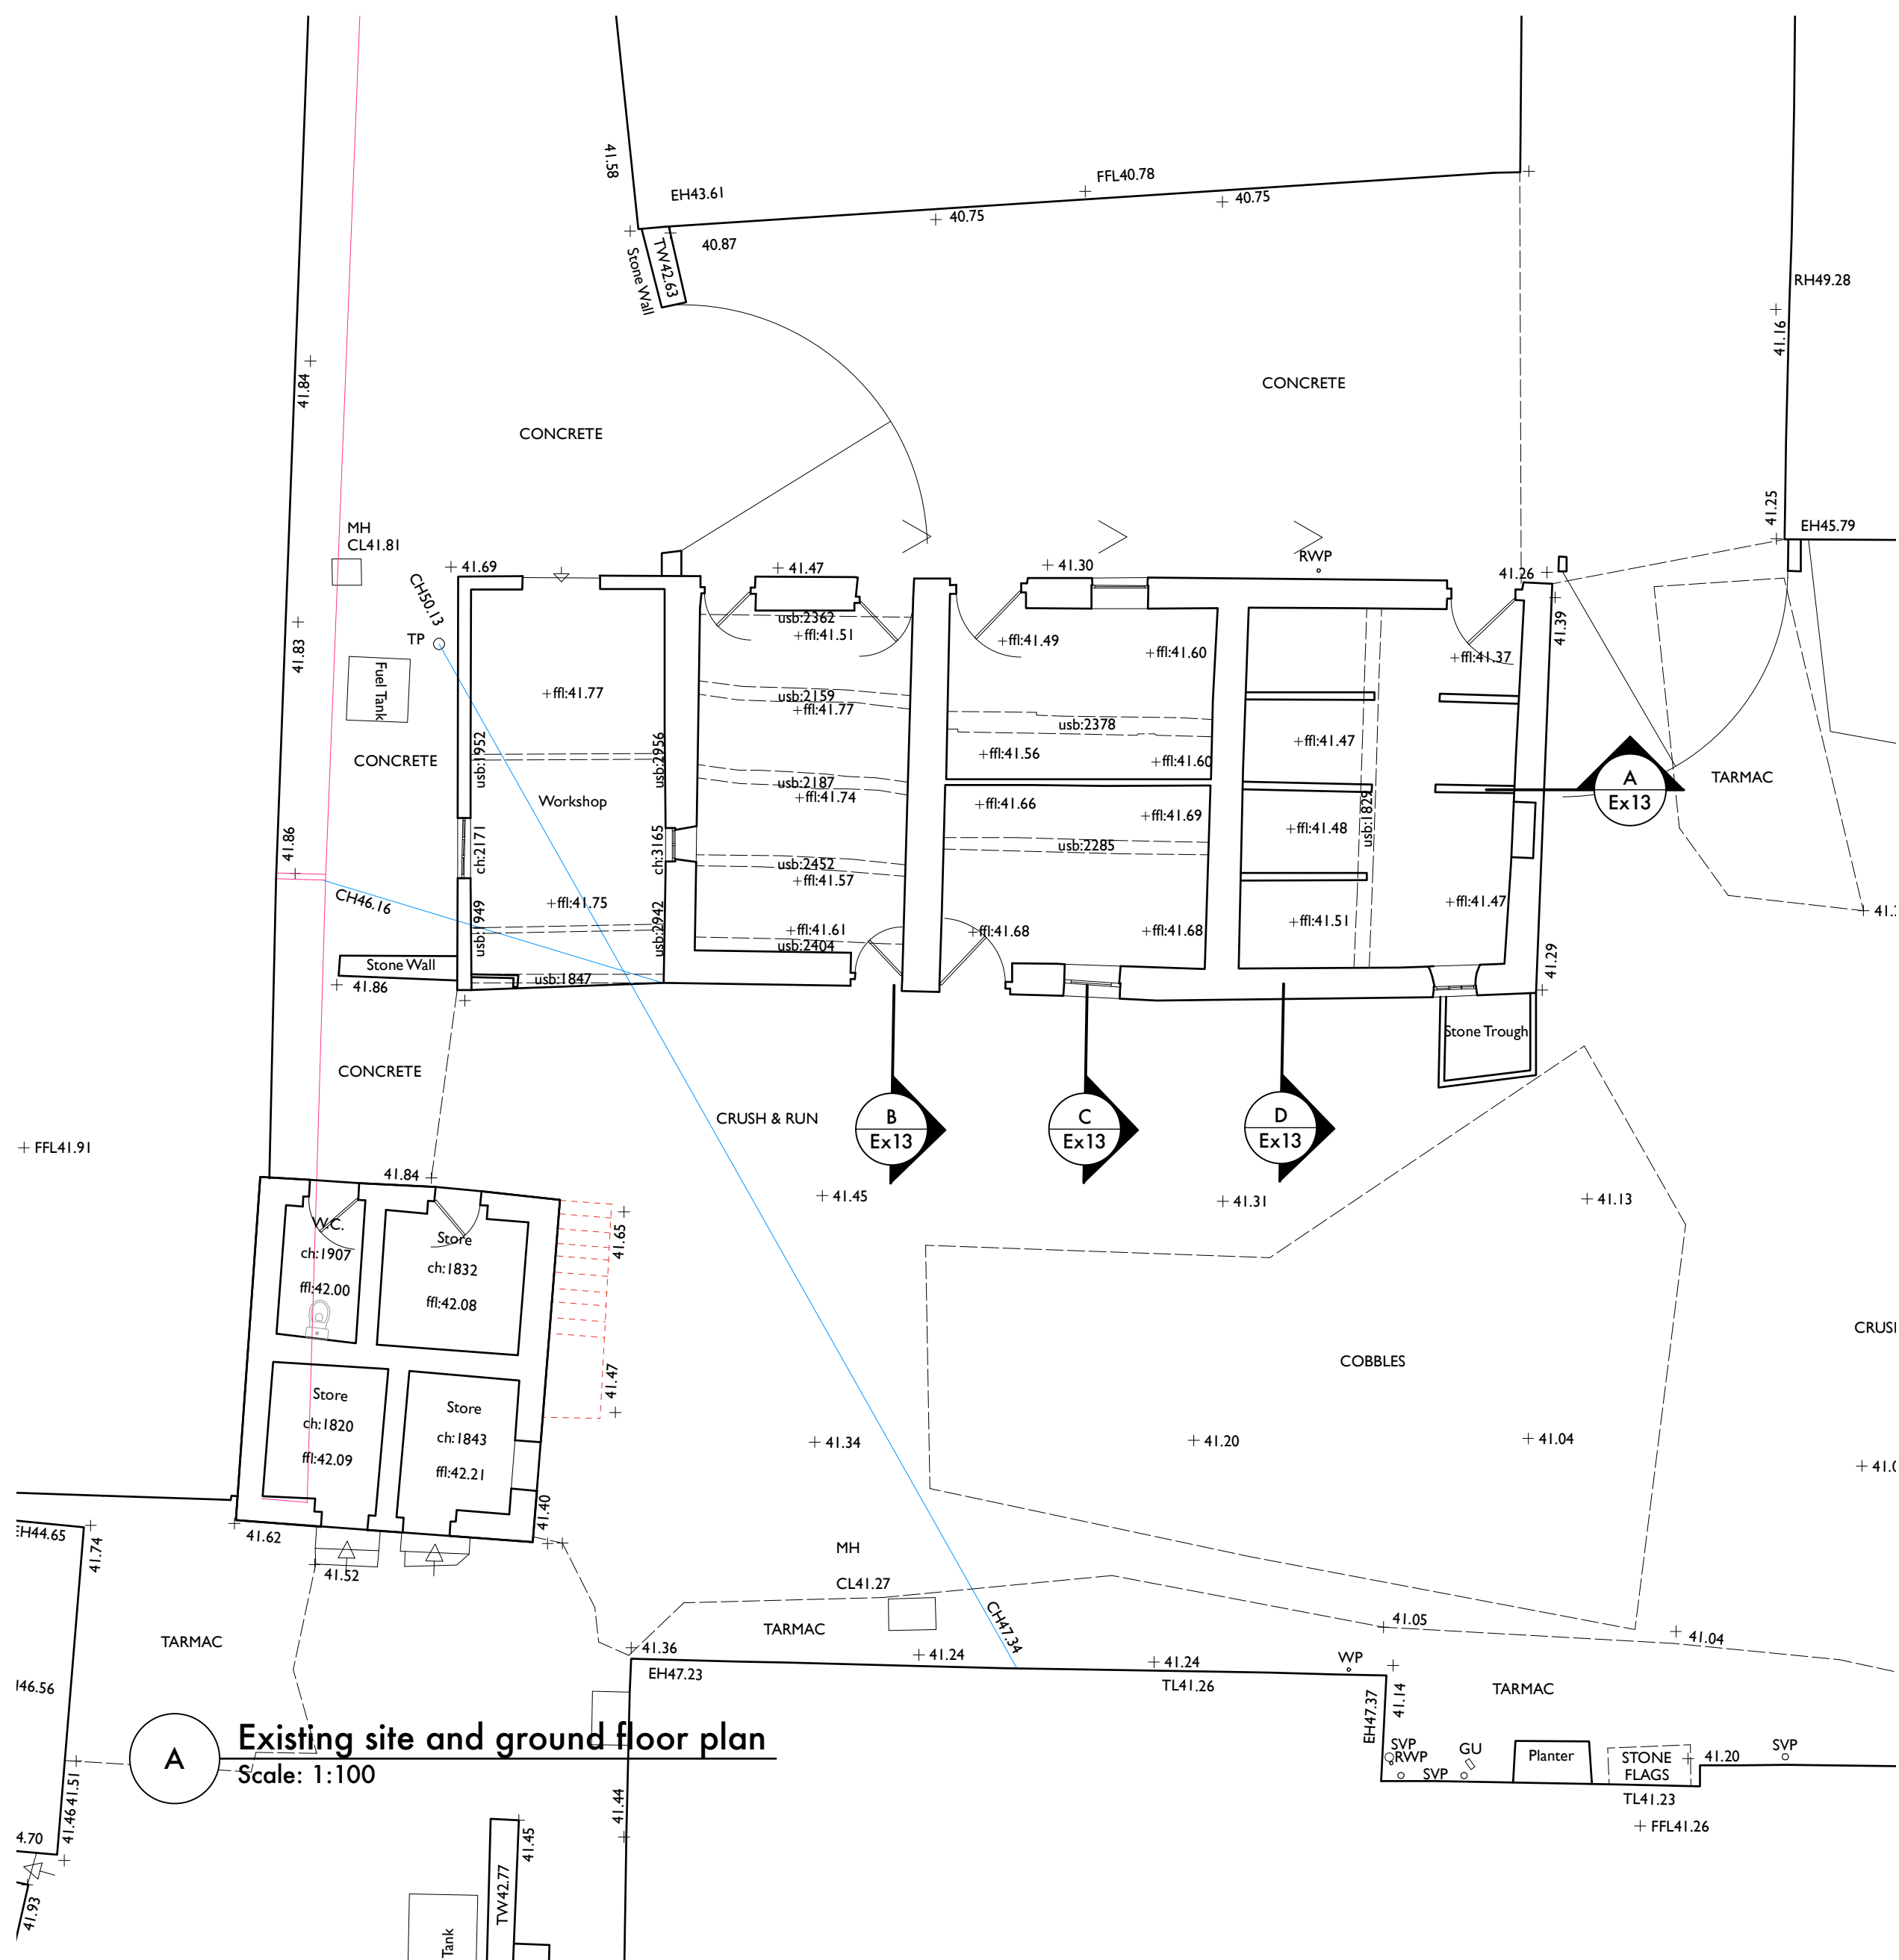

B Existing first floor plan
Scale: 1:100

