




ELEVATION 3

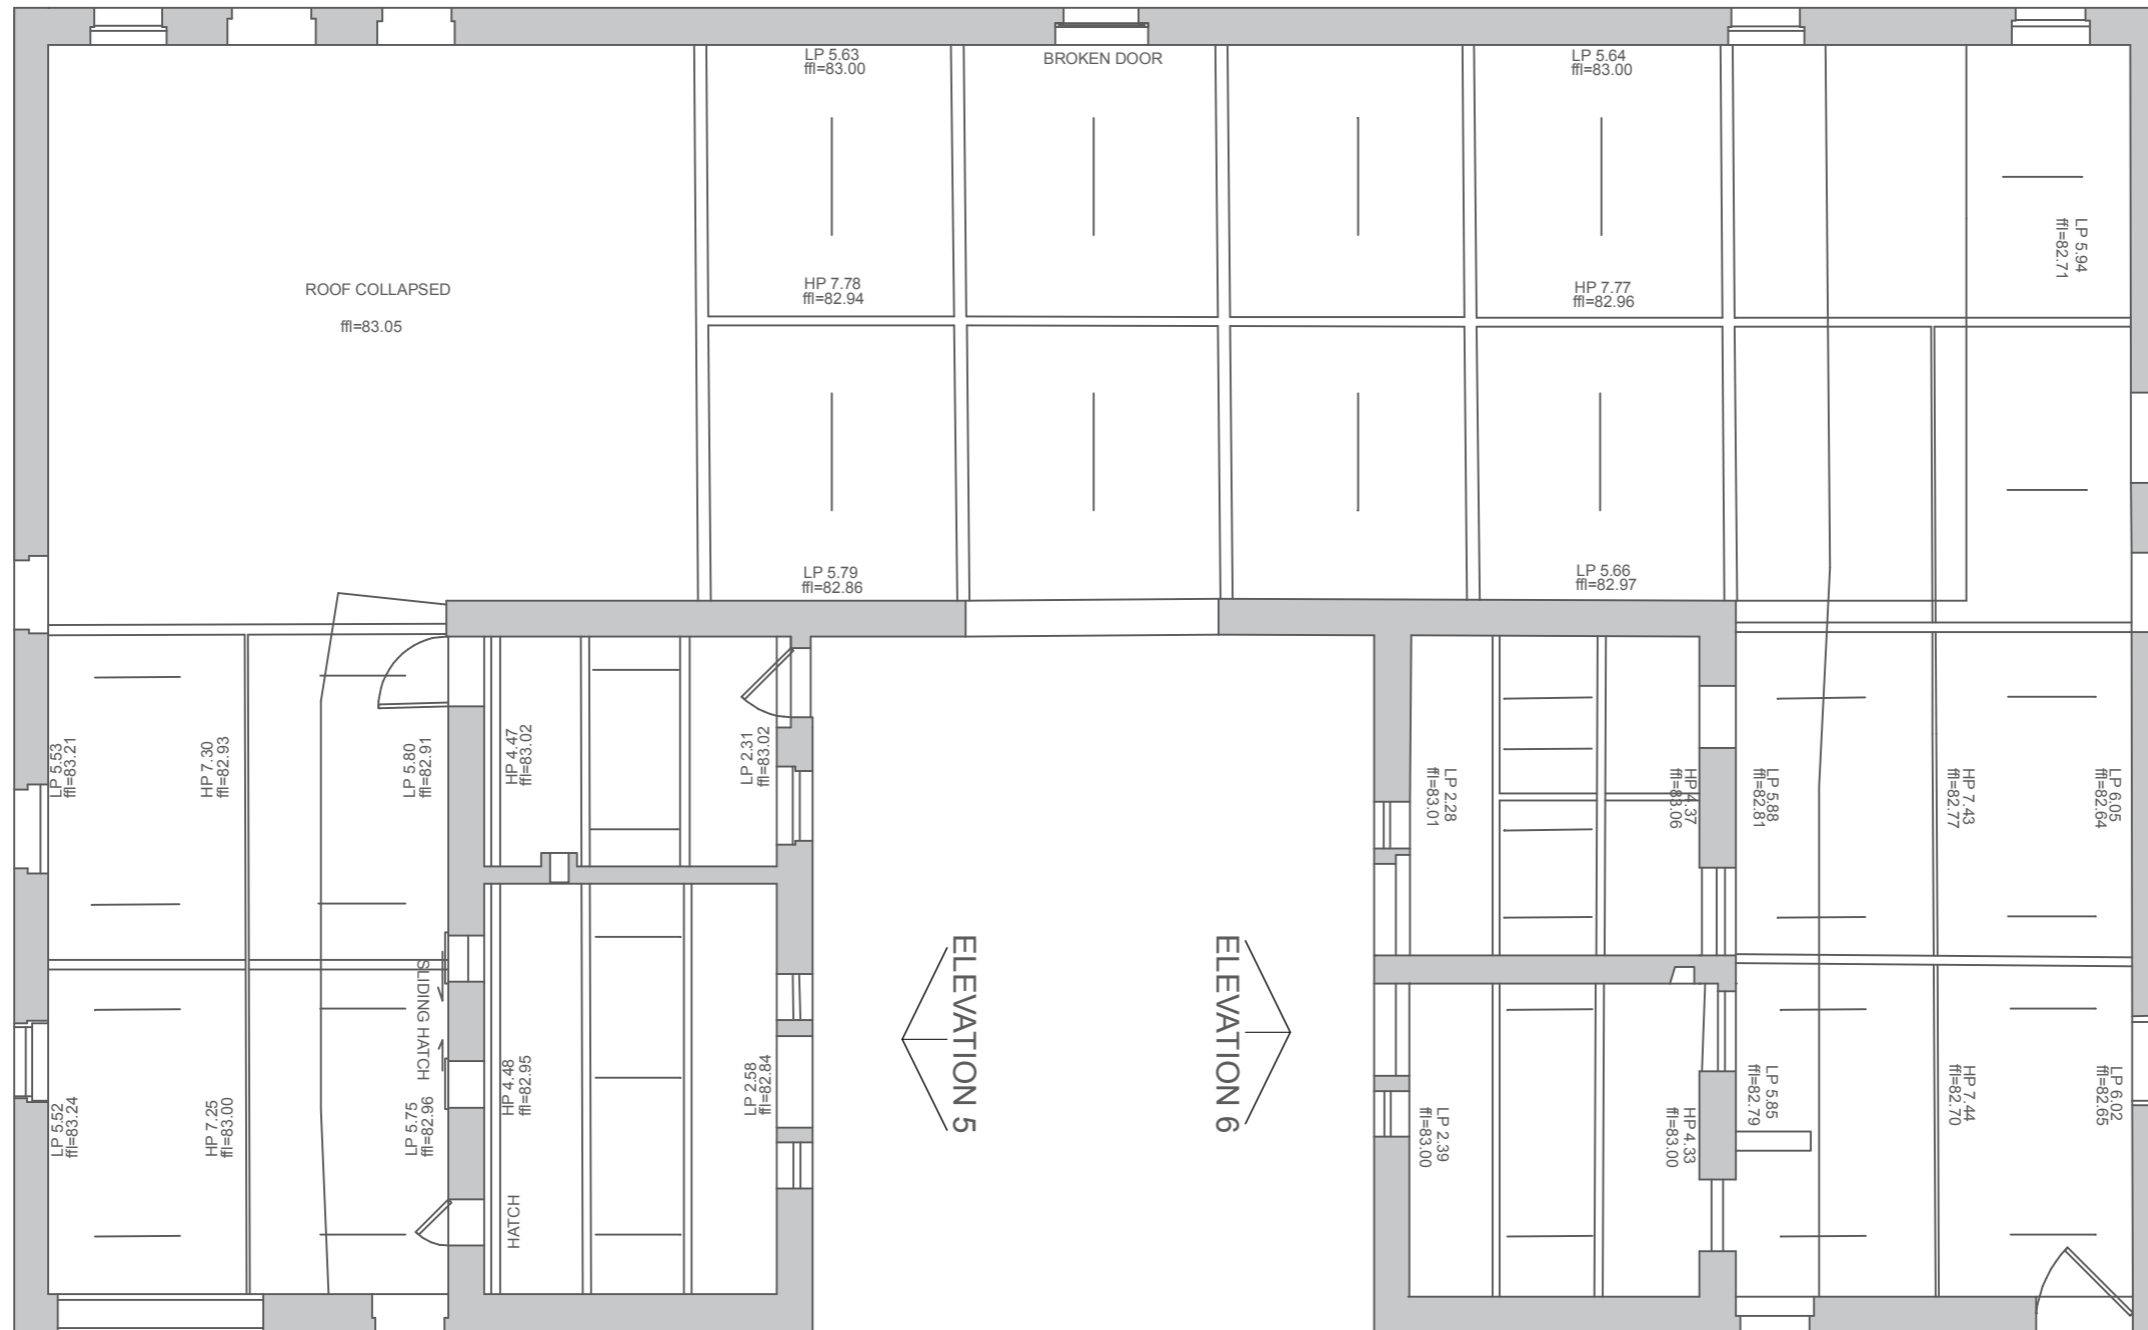

ELEVATION 2

 

ELEVATION 4

 

ELEVATION 5



ELEVATION 6



ELEVATION 1



0 1 2 3 4 5  
m m m m m m



Scale - 1:100



**EMMA KIRBY**  
DESIGN

THE COACH HOUSE STUDIO  
HOME FARM  
GRAFTON  
OX18 2RY

Tel: 01367 810575  
www.emmakirbydesign.co.uk

Disclaimer Notice

All contractors are to carry out site surveys to determine correct measurements. No responsibility shall be borne by EKD Limited should contractors fail to carry out site surveys to determine their requirements.

Copyright Notice

This drawing is the property of EKD. No part of this drawing may be reproduced without the express and written consent of EKD.

Rev	Date	Notes	Name
1	....	.	....
.	....	.	....
.	....	.	....
Client:		Sarah Bridge	Drawn: AMT
Project Address:		New Barn, Knowles Brow, Hurst Green, Near Clitheroe, BB7 9PT.	Date : Nov 2025
Project Description:		Barn Conversion To Dwelling	Scale : 1/100@A3
Drawing Title:		Existing Floor Plan	010 P1