





West (Side) Elevation 1:100



South (Rear) Elevation 1:100

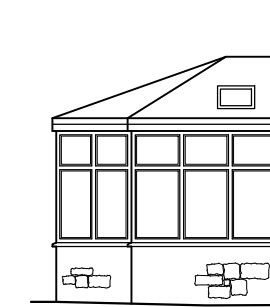

East (Part Side)
Elevation 1:100

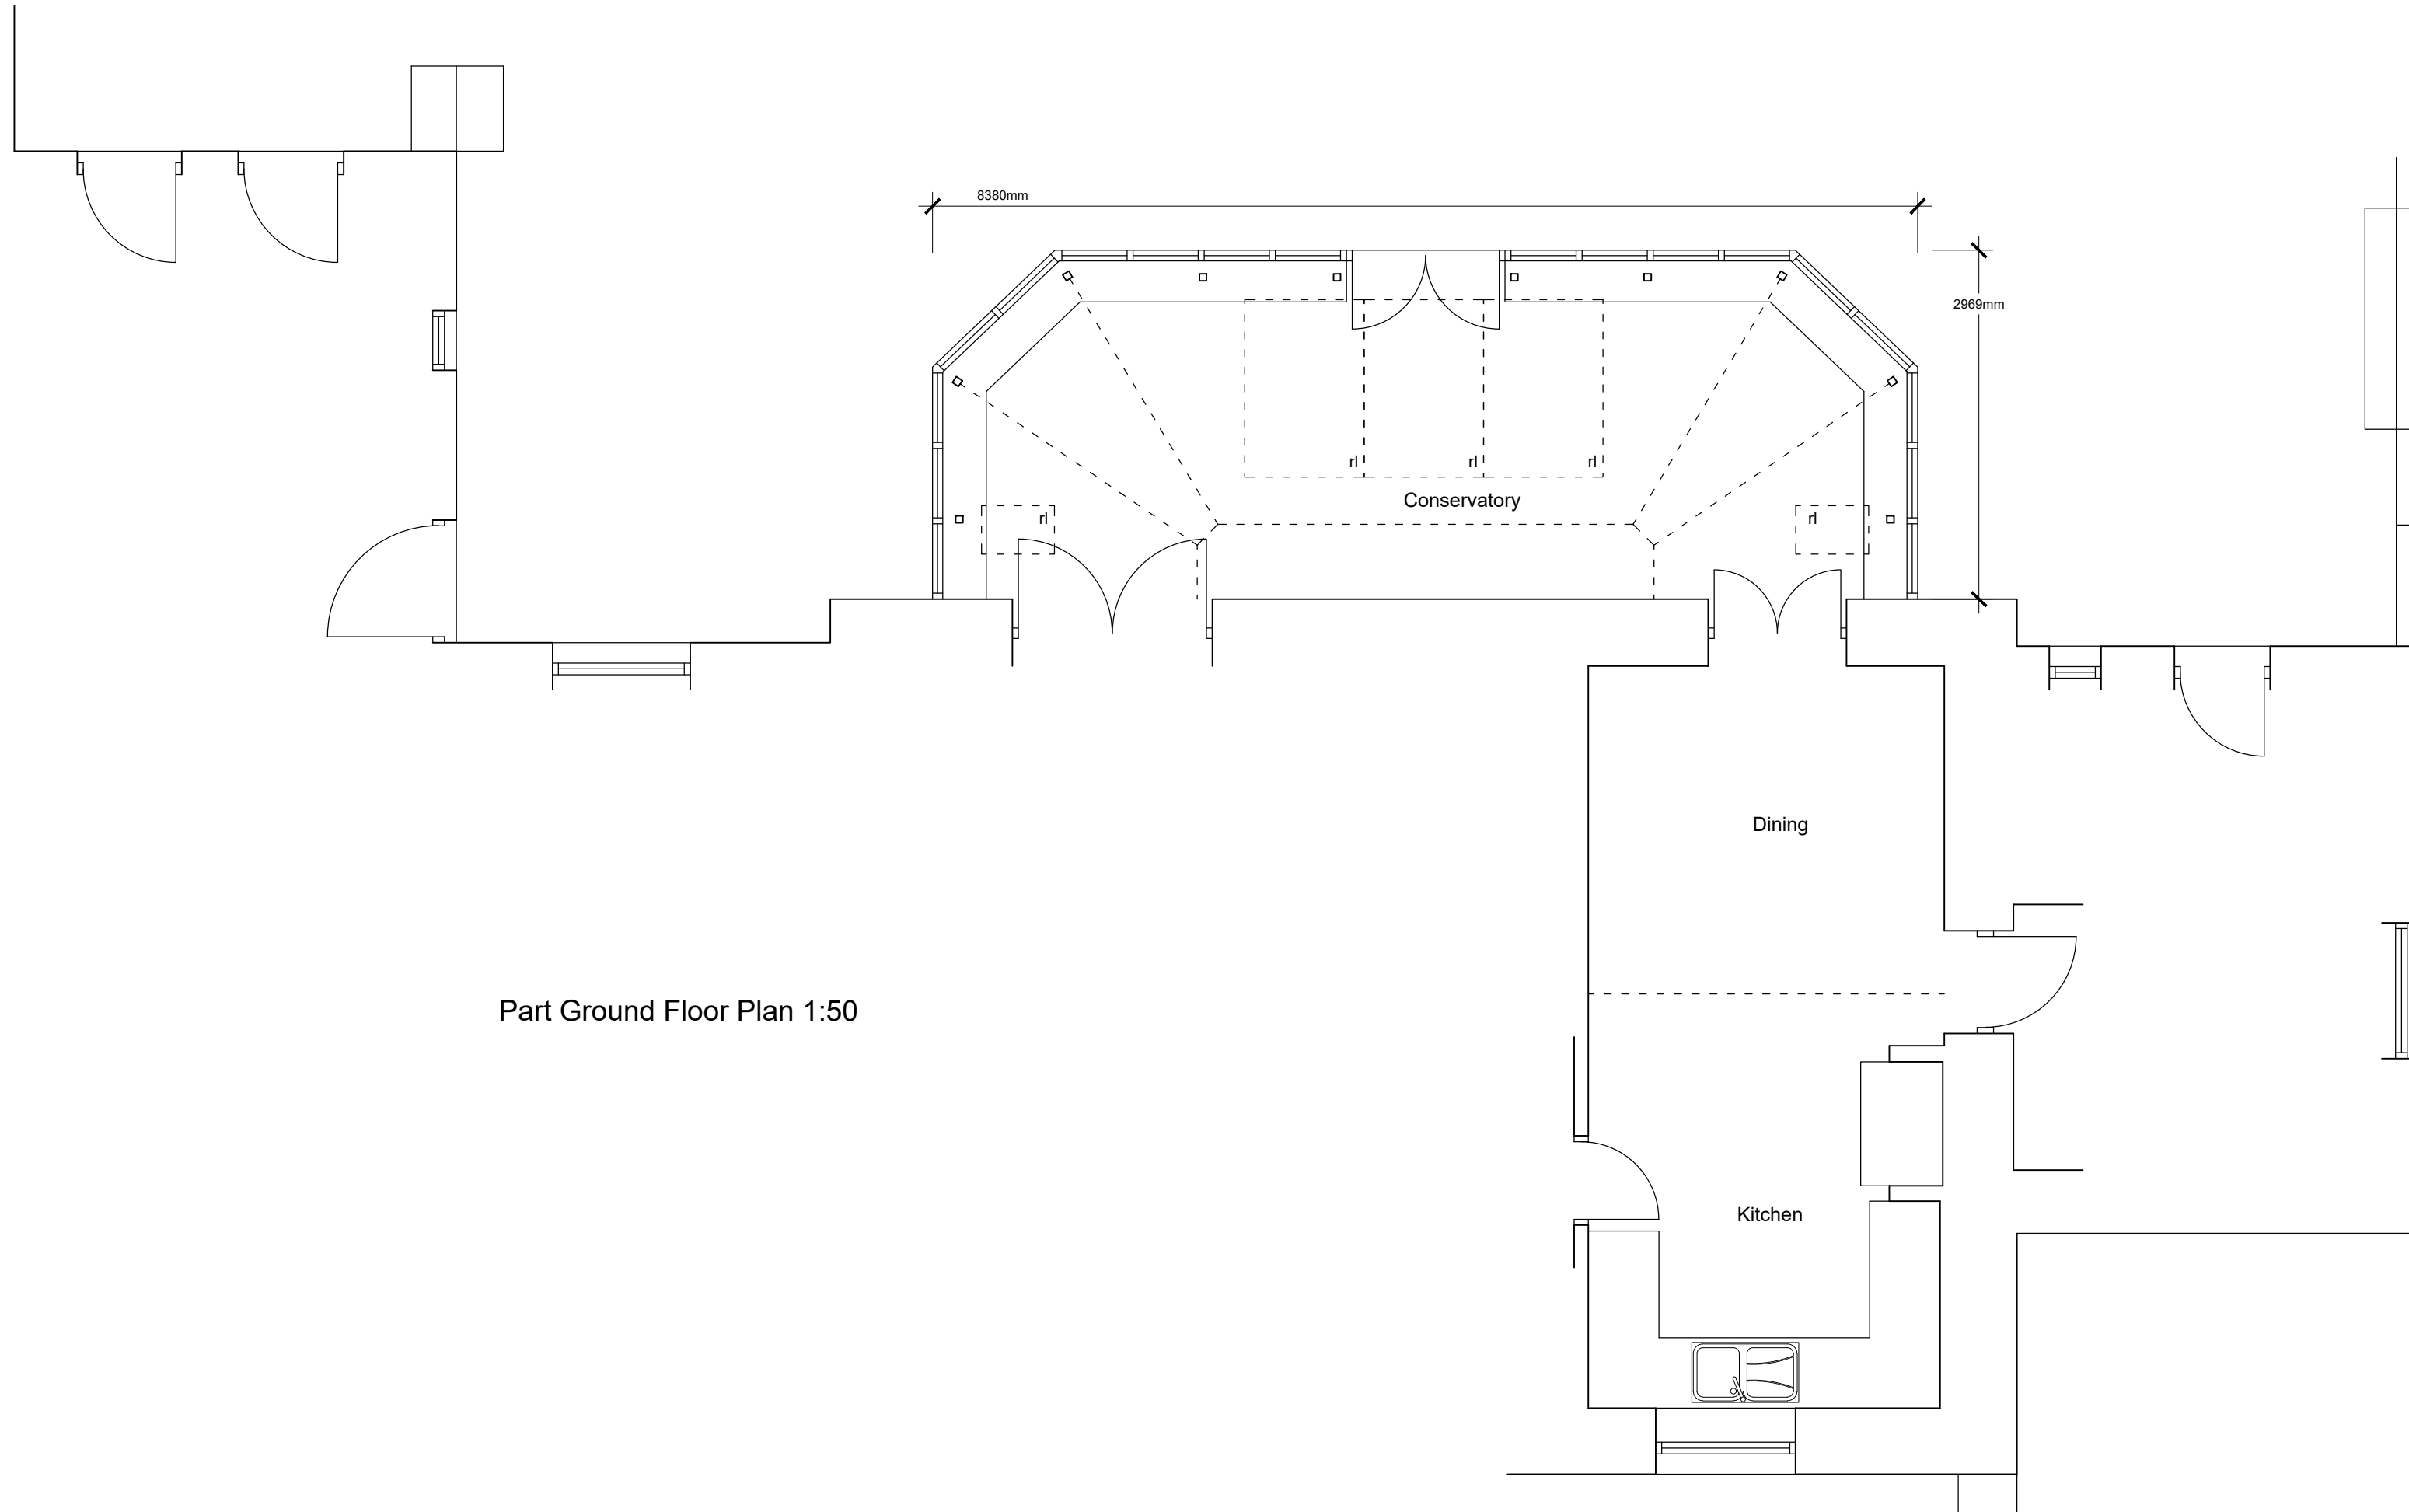

Part Ground Floor Plan 1:50

Client Mr and Mrs Horsfall		
Project Proposed Extension to 2 Kirkbeck Mews Bolton-by-Bowland Clitheroe BB7 4NQ		
Drawing Title Existing Plans and Elevations		
Scale 1:50/100 @ A2	Date Jan 2026	Drawn LFR
READ DESIGN LTD		
178 - 01		