


NOTES:

1: Do not scale this drawing, use figured dimensions only 2: The Contractor, Sub Contractor or specialist supplier are responsible for confirming site dimensions prior to fabrication 3: Any dimensional discrepancies are to be reported to the Architect immediately

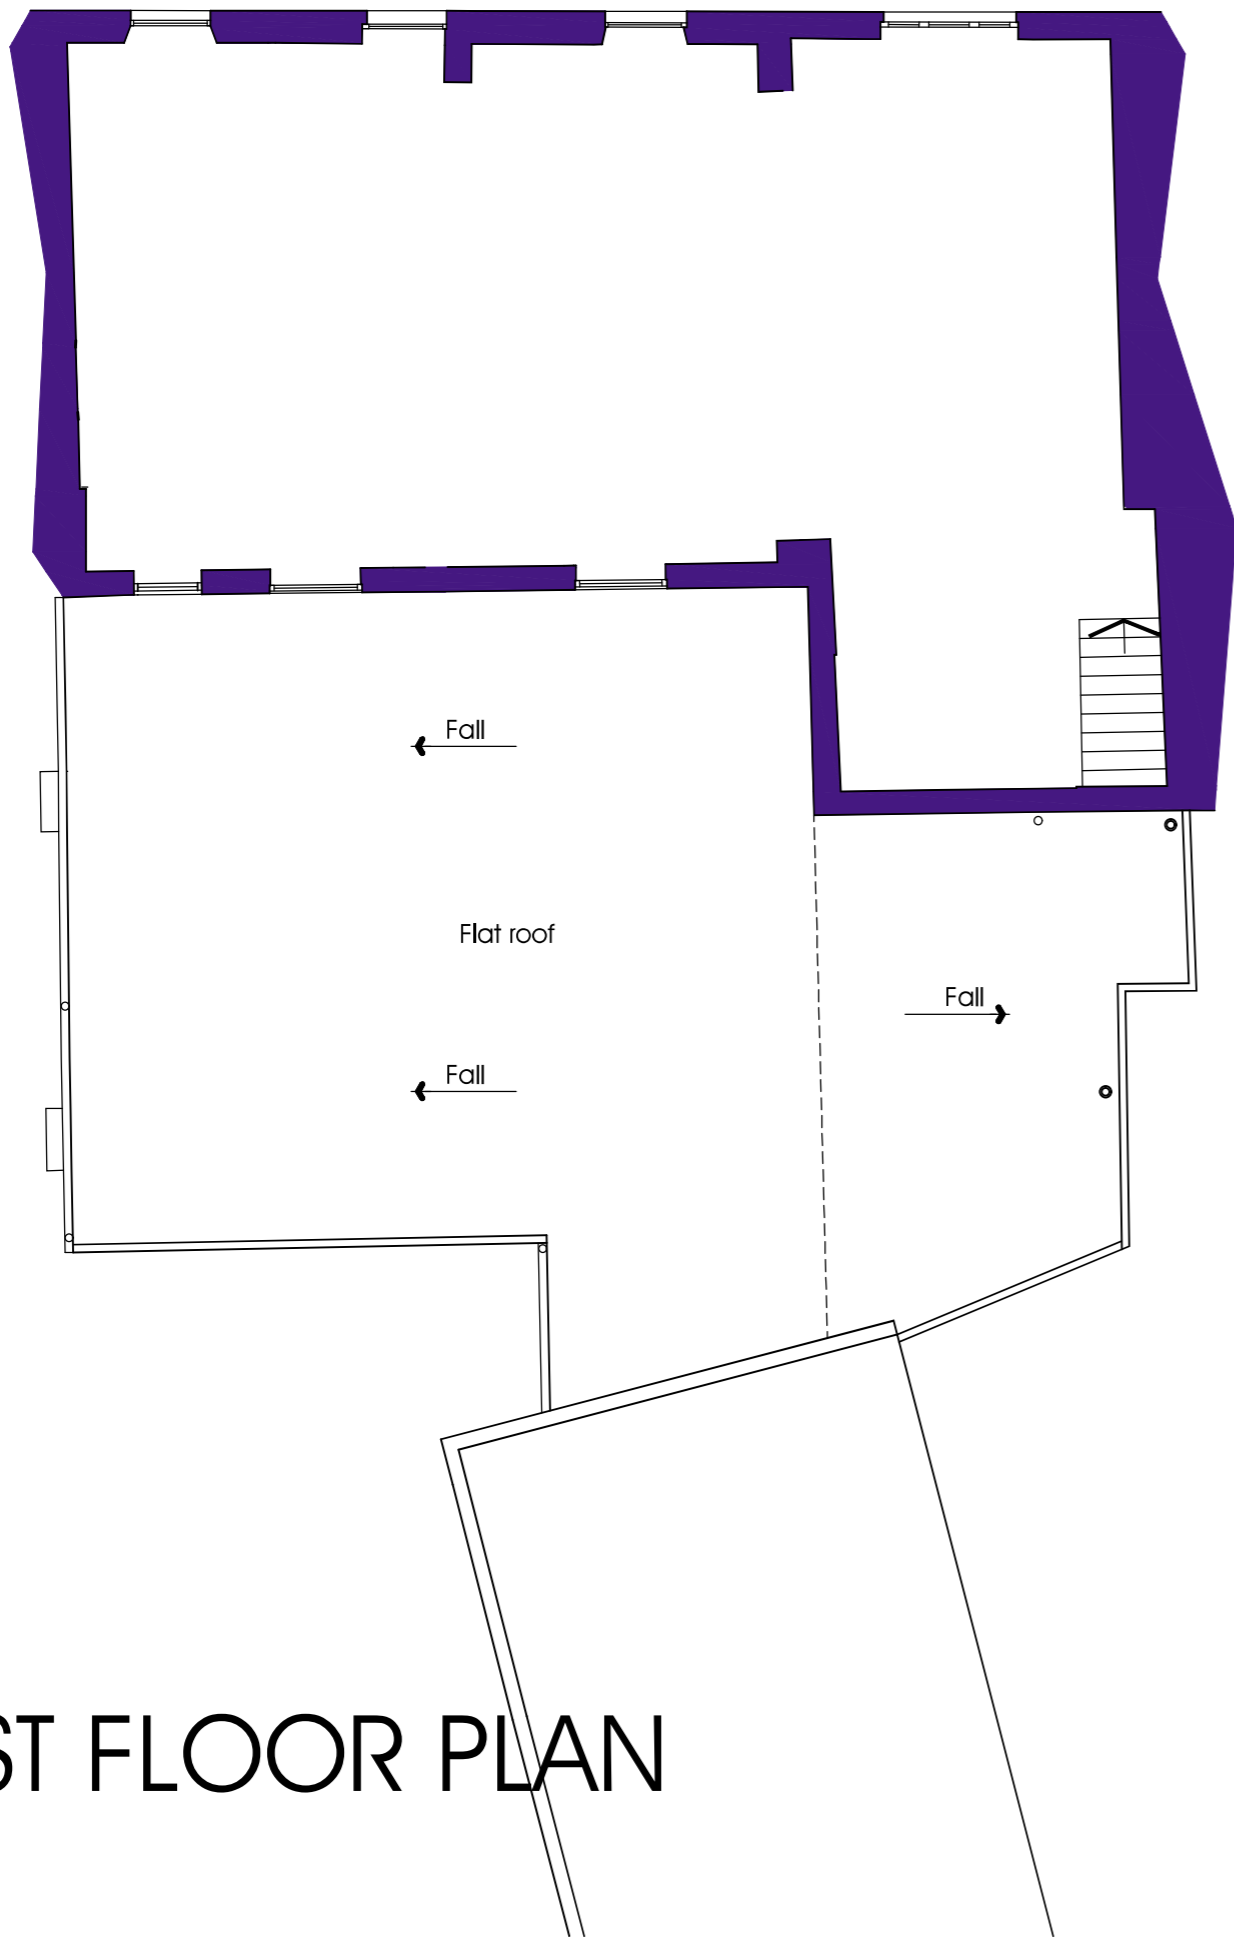

FIRST FLOOR PLAN

Pilates Room (First Floor)
 53-57 Berry Lane Longridge PR3 3NH
 Mr & Mrs J Swift

Existing
 FIRST FLOOR
 DATE 18/12/2025

JOB NO. 3395
 DRAWING NO. 12
 REVISION
 SCALE 1:100 @ A3

