


NOTES:
1: This drawing is for Planning Application purposes only

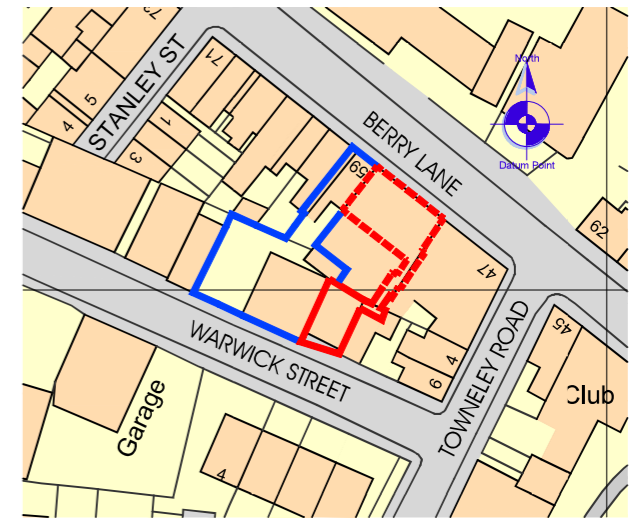

Ordnance Survey, (c) Crown Copyright 2022. All rights reserved. Licence number 100022432

Location Plan

Scale 1:1250
0 10 50m

0 1 5 10m

SITE PLAN

Pilates Room (First Floor)
53-57 Berry Lane Longridge PR3 3NH
Mr & Mrs J Swift

SITE PLAN
LOCATION PLAN

DATE 18/12/2025

JOB NO. 3395
DRAWING NO. 11
REVISION
SCALE 1:200/1250 @ A3

