


**NORTH**

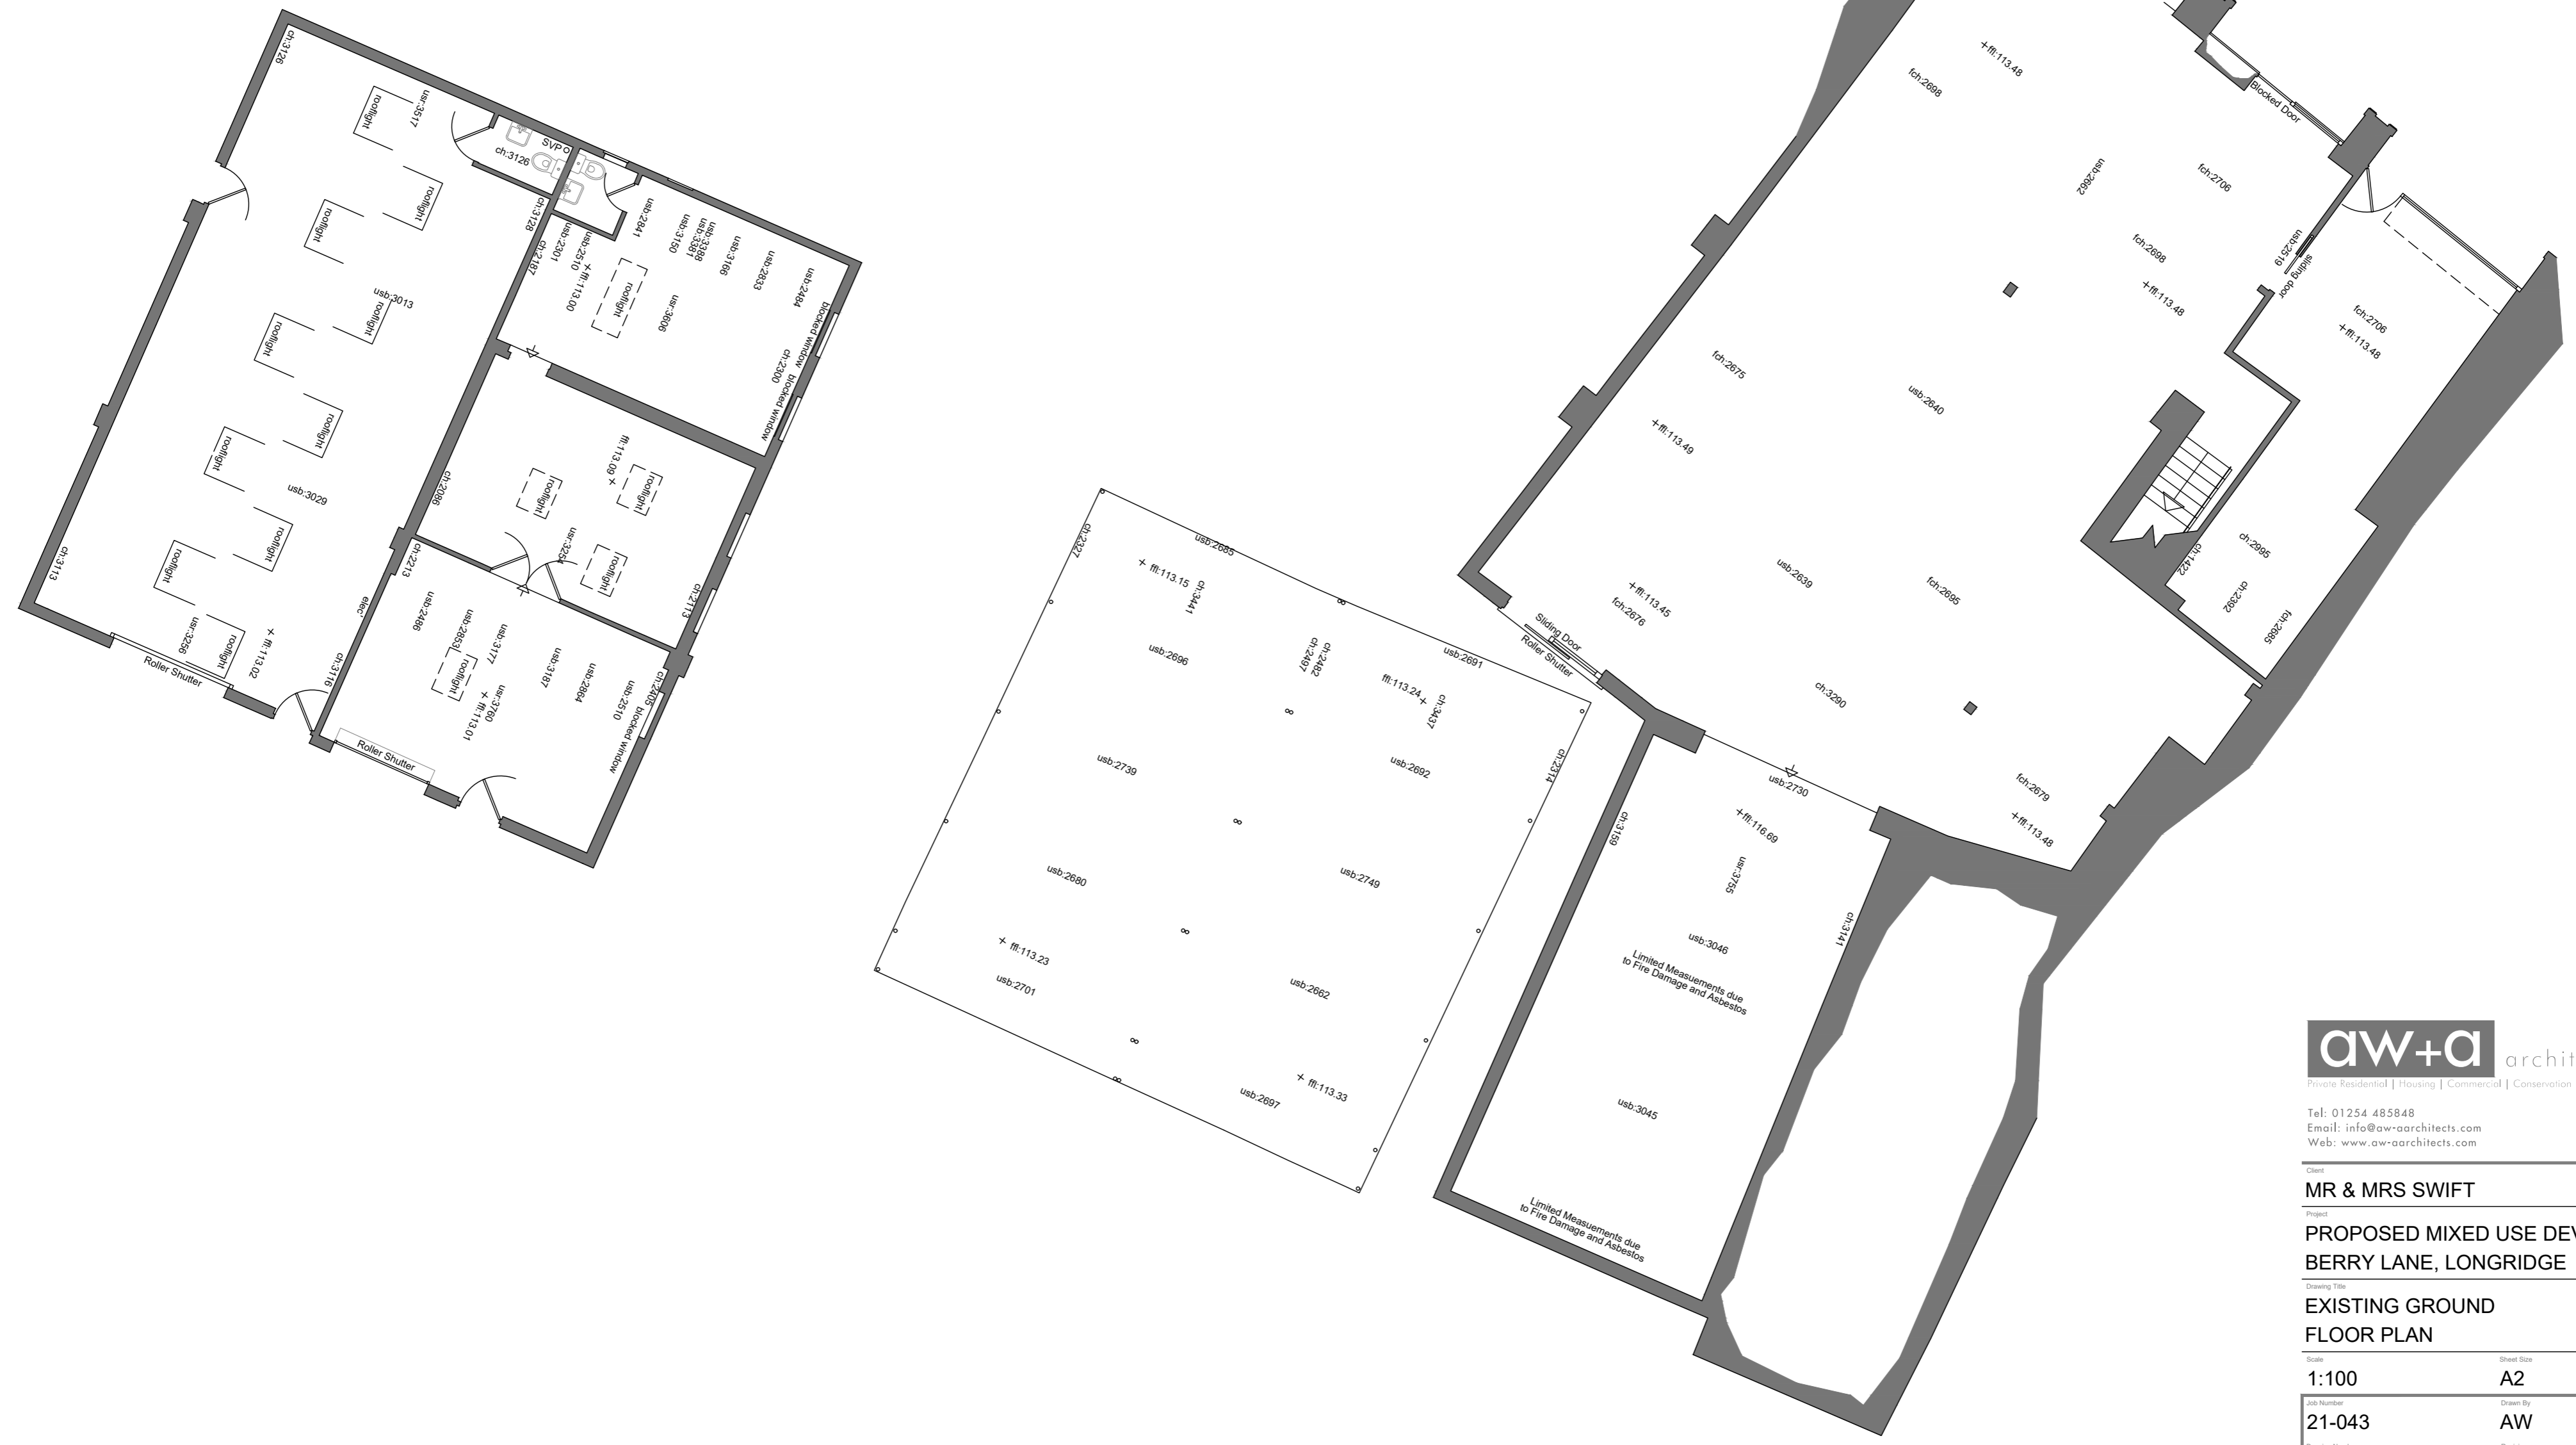

**aw+a architects**  
 Robison's Barn  
 Worston  
 Clitheroe  
 Lancs  
 BB71QA

Private Residential | Housing | Commercial | Conservation | Domestic

Tel: 01254 485848  
 Email: info@aw-aarchitects.com  
 Web: www.aw-aarchitects.com

**arb**  
 Architects Registration Board

Client: **MR & MRS SWIFT**

Project: **PROPOSED MIXED USE DEVELOPMENT  
BERRY LANE, LONGRIDGE**

Drawing Title: **EXISTING GROUND  
FLOOR PLAN**

Scale	Sheet Size	Drawing Status
1:100	A2	PLANNING
Job Number	Drawn By	Checked
21-043	AW	AW
Drawing Number	Revision	First Issue
PL03	-	-