


NORTH

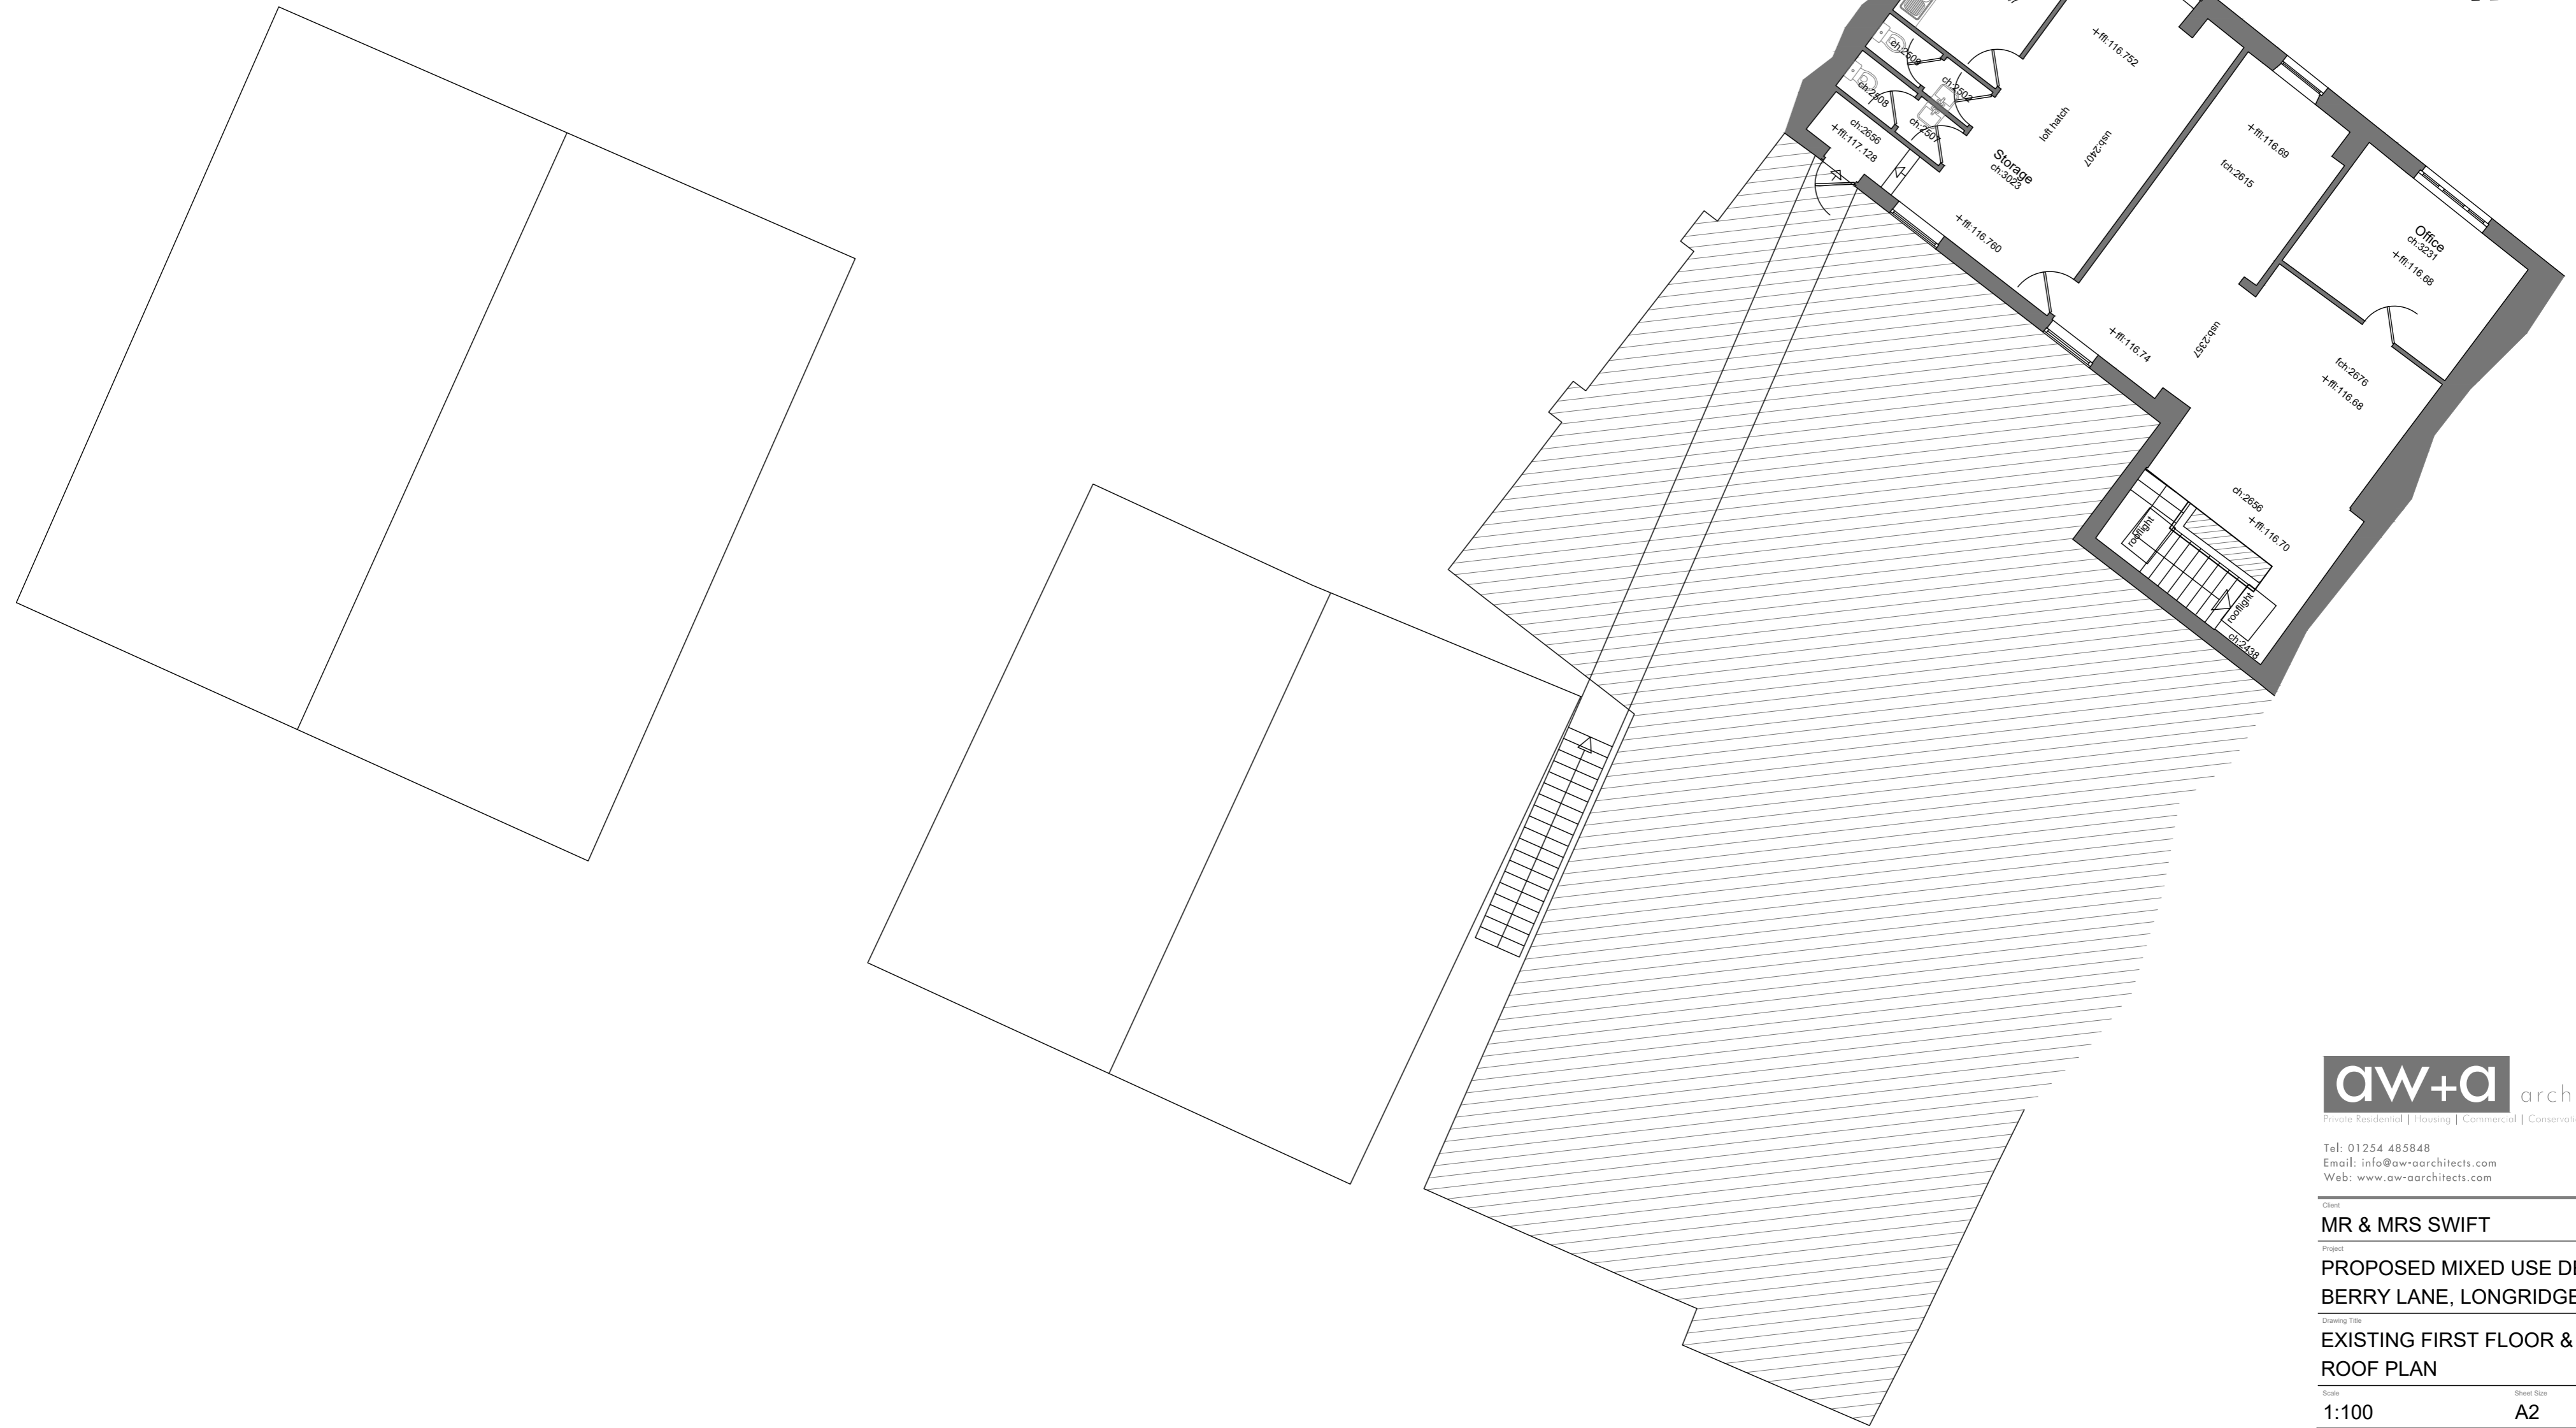

aw+a architects
 Private Residential | Housing | Commercial | Conservation | Domestic

Tel: 01254 485848
 Email: info@aw-aarchitects.com
 Web: www.aw-aarchitects.com

Robinson's Barn
 Worston
 Clitheroe
 Lancs
 BB71QA

arb
 Architects Registration Board

Client: **MR & MRS SWIFT**

Project: **PROPOSED MIXED USE DEVELOPMENT
 BERRY LANE, LONGRIDGE**

Drawing Title: **EXISTING FIRST FLOOR &
 ROOF PLAN**

Scale	Sheet Size	Drawing Status
1:100	A2	PLANNING
Job Number	Drawn By	Checked
21-043	AW	AW
Drawing Number	Revision	First Issue
PL04	-	-