
 
 


Floor Plan

1 : 100

Roof Plan

1 : 100

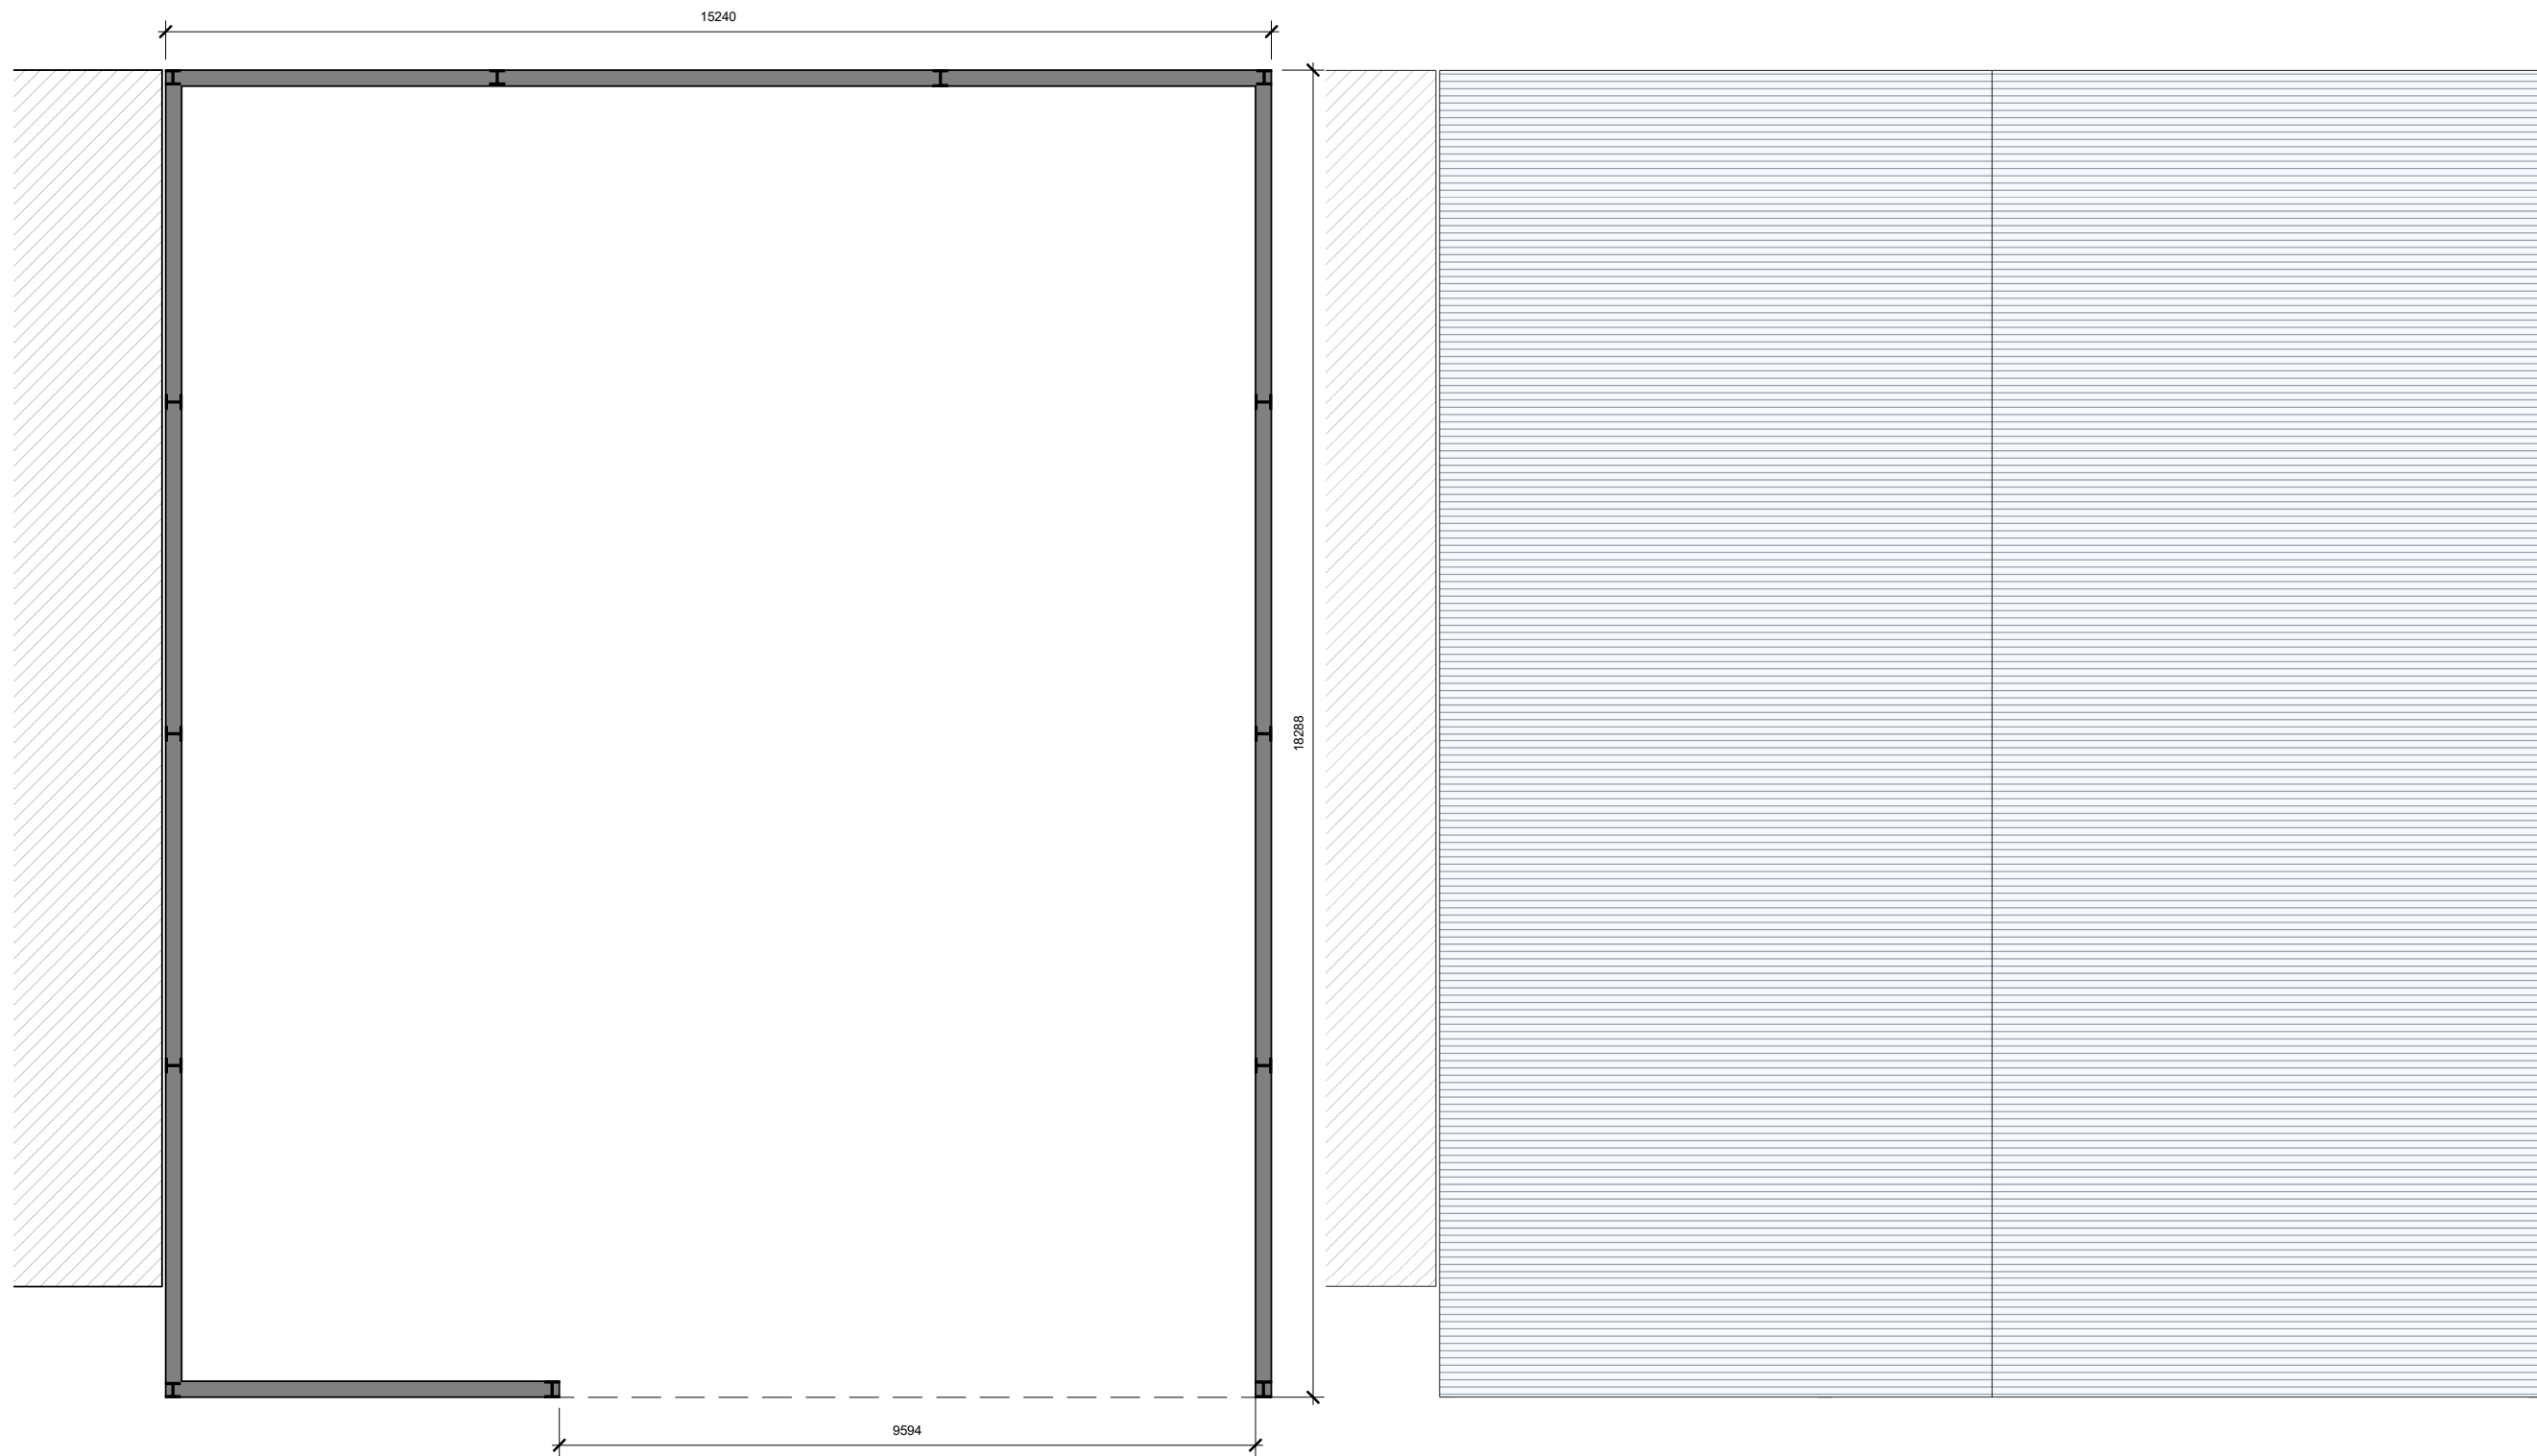

CLIENT: A & S Bullock

PROJECT: Agricultural Building

PROJECT ADDRESS: Plane Trees Farm, Chaigley, Clitheroe, Lancashire, BB7 3LT

DRAWING TITLE: PROPOSED FLOOR PLANS

DRAWN BY: KH

Rev: R00 | Rev. DATE: 19.01.2026

DATE: 19.01.2026

SCALE@A3: 1:100

DRAWING No: PTF-R00-PR-102

